

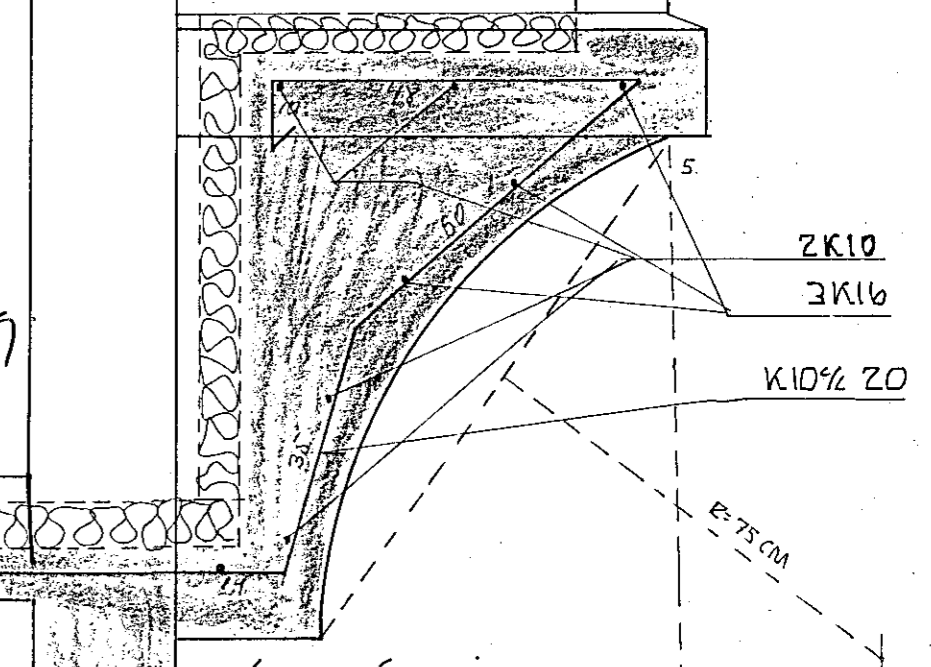


SKAL VERA Í SOMLU HÆÐ OG NÆÐRI BRUN Á SVÖLUM.

SÉD AÐ FRAMAN

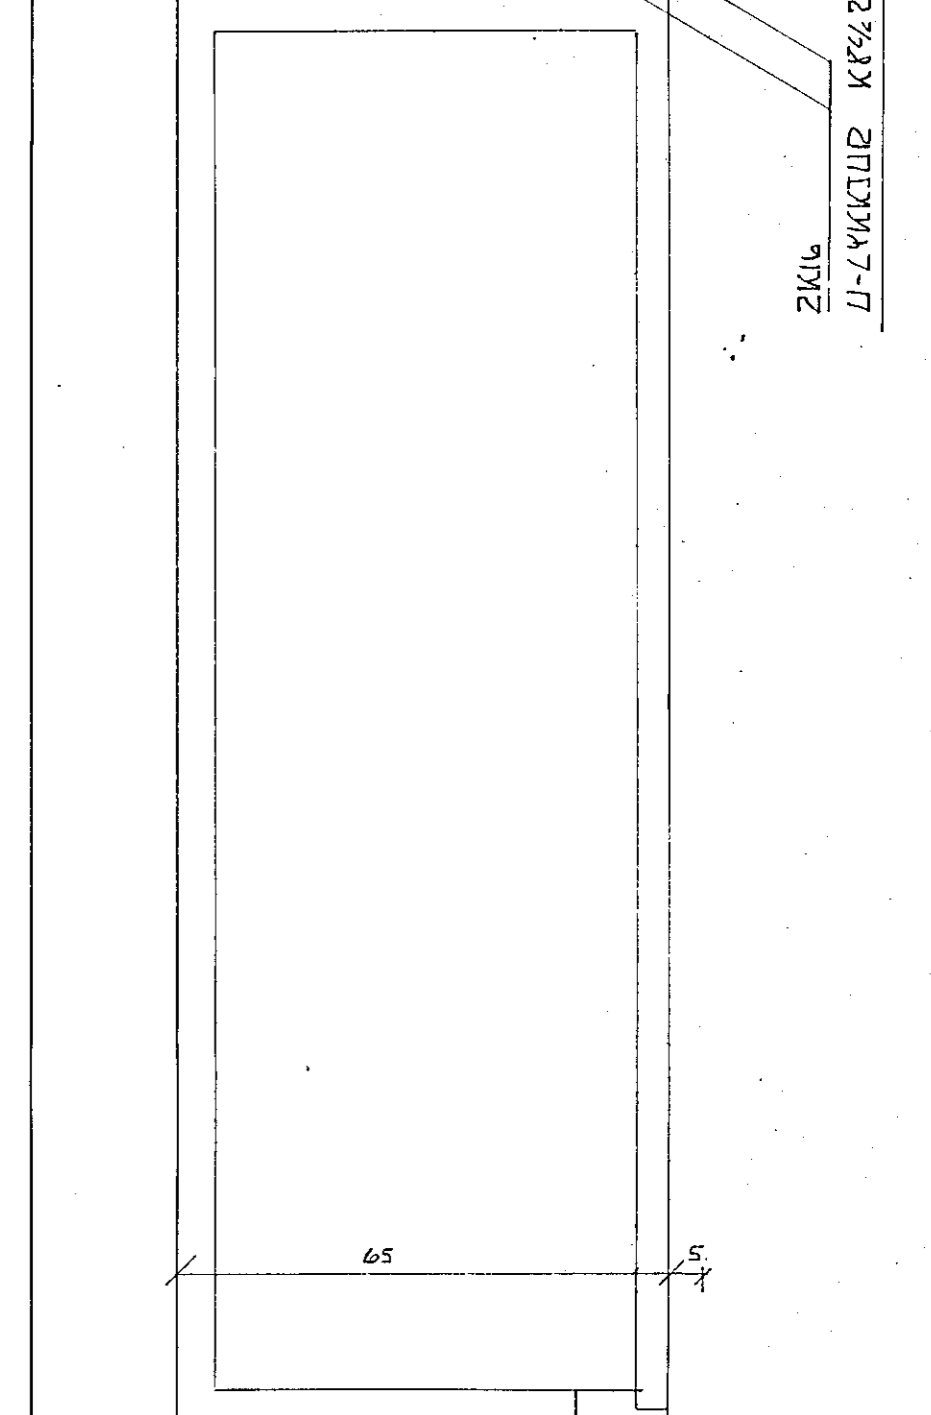

SÉD FRÁ HLID.

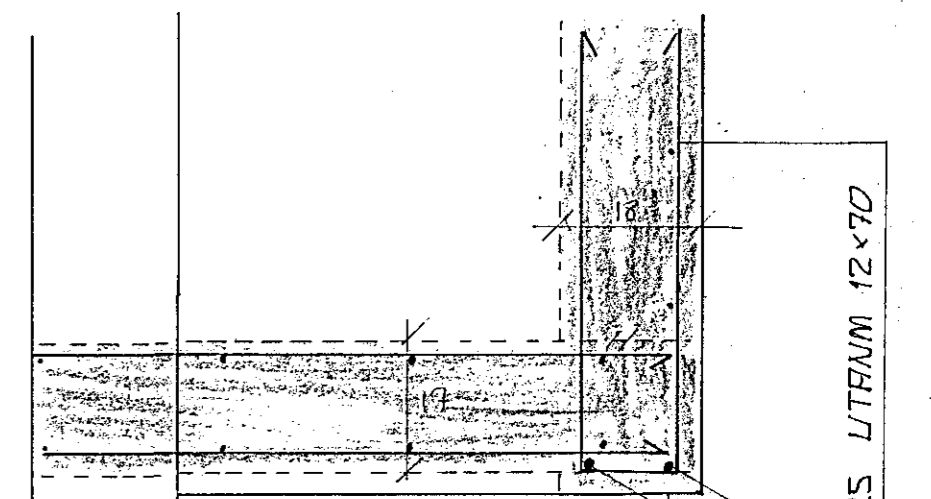

DAGS.	BR.	BREYTING VARDAR:	SIGN
BOGAFGLUGGI NR. 1 A 1. HÆÐ.			

FAGRIHVAMMUR 13	
HAFNARFJÖRÐI	
TEIKN:	REIKN:
YFIRF:	DAGS:
SAMP:	DAGS:
SEURAR GEIRSSON	BLAÐ 3.2
BYGGINGARTEKNIFFR	
M.T.F.I. S. 77816	

50
49
