




SNID T-T M.1:20

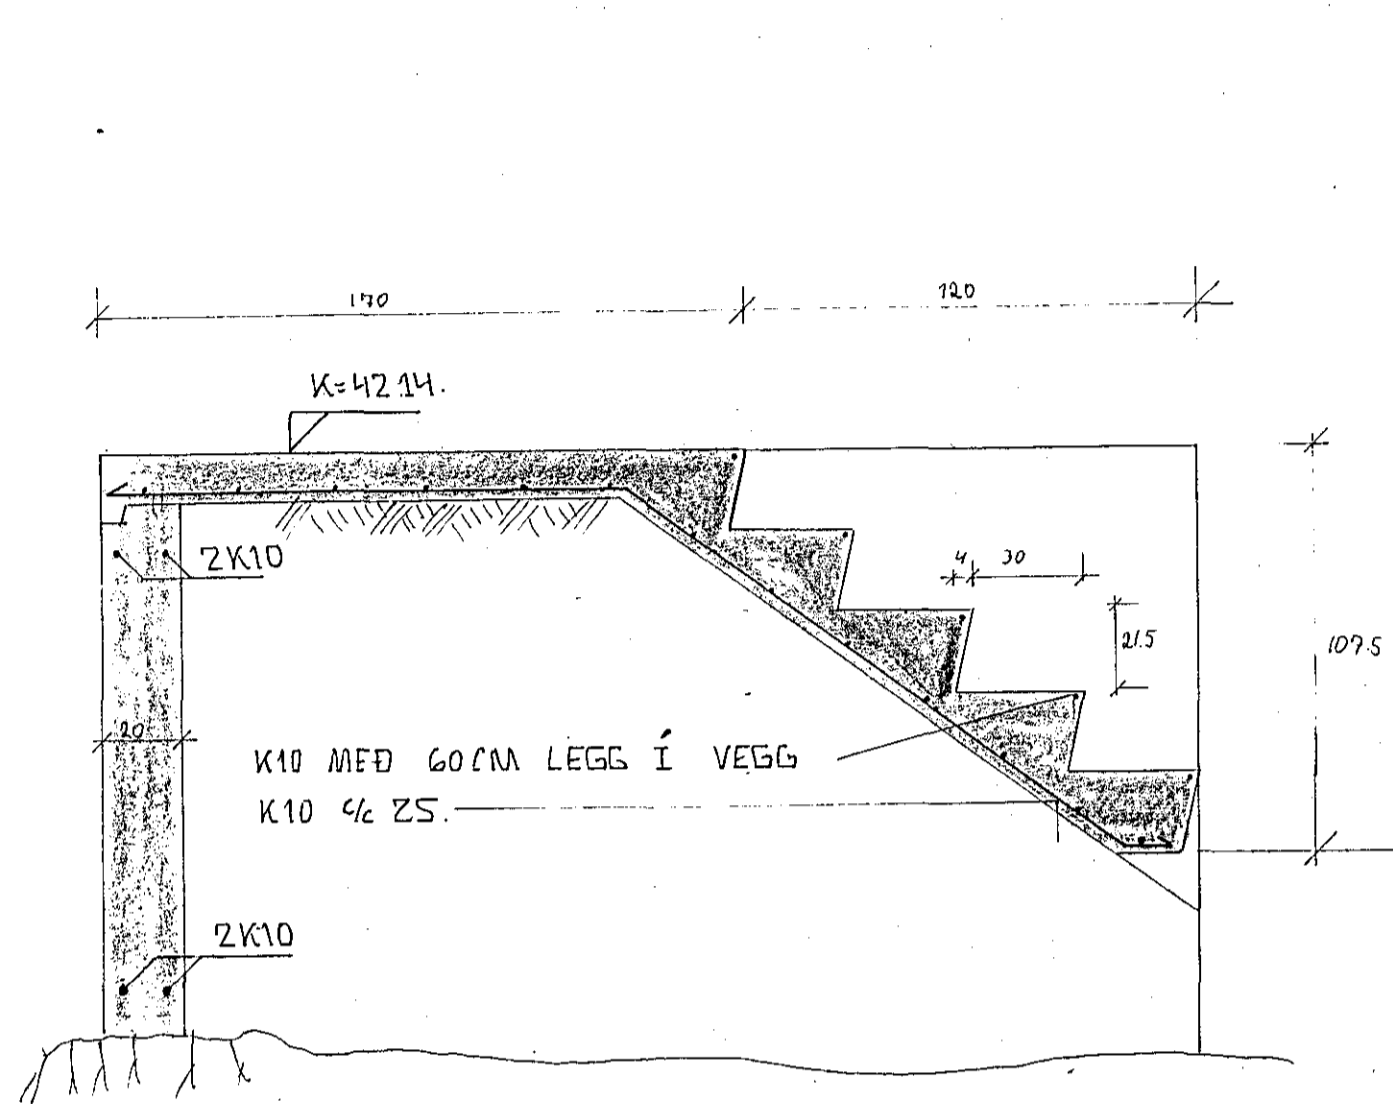


SNID T-T M.1:20

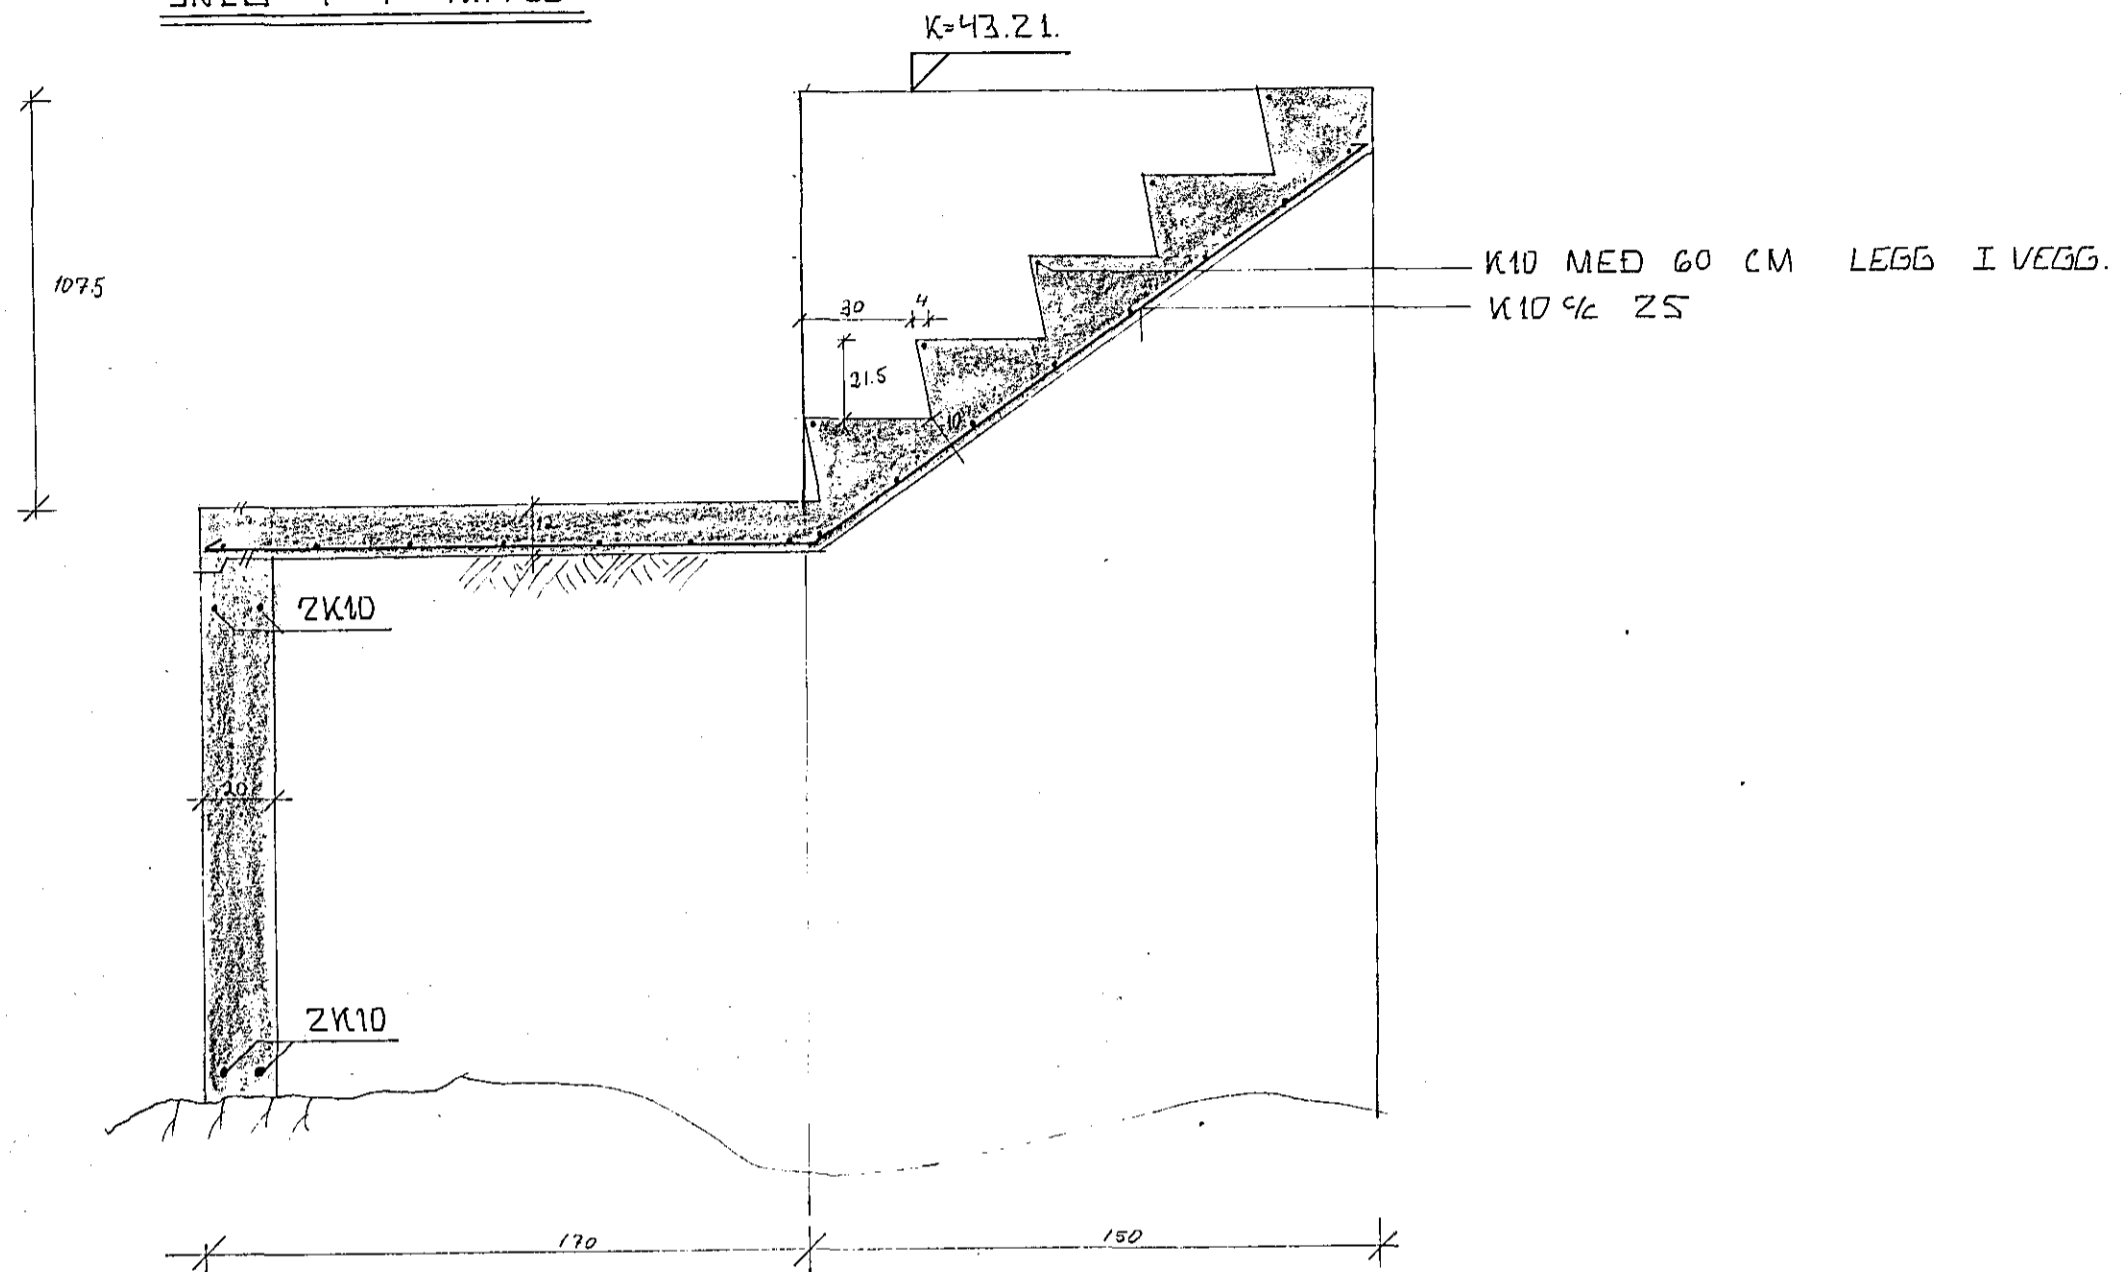

SNID T-T M.1:20

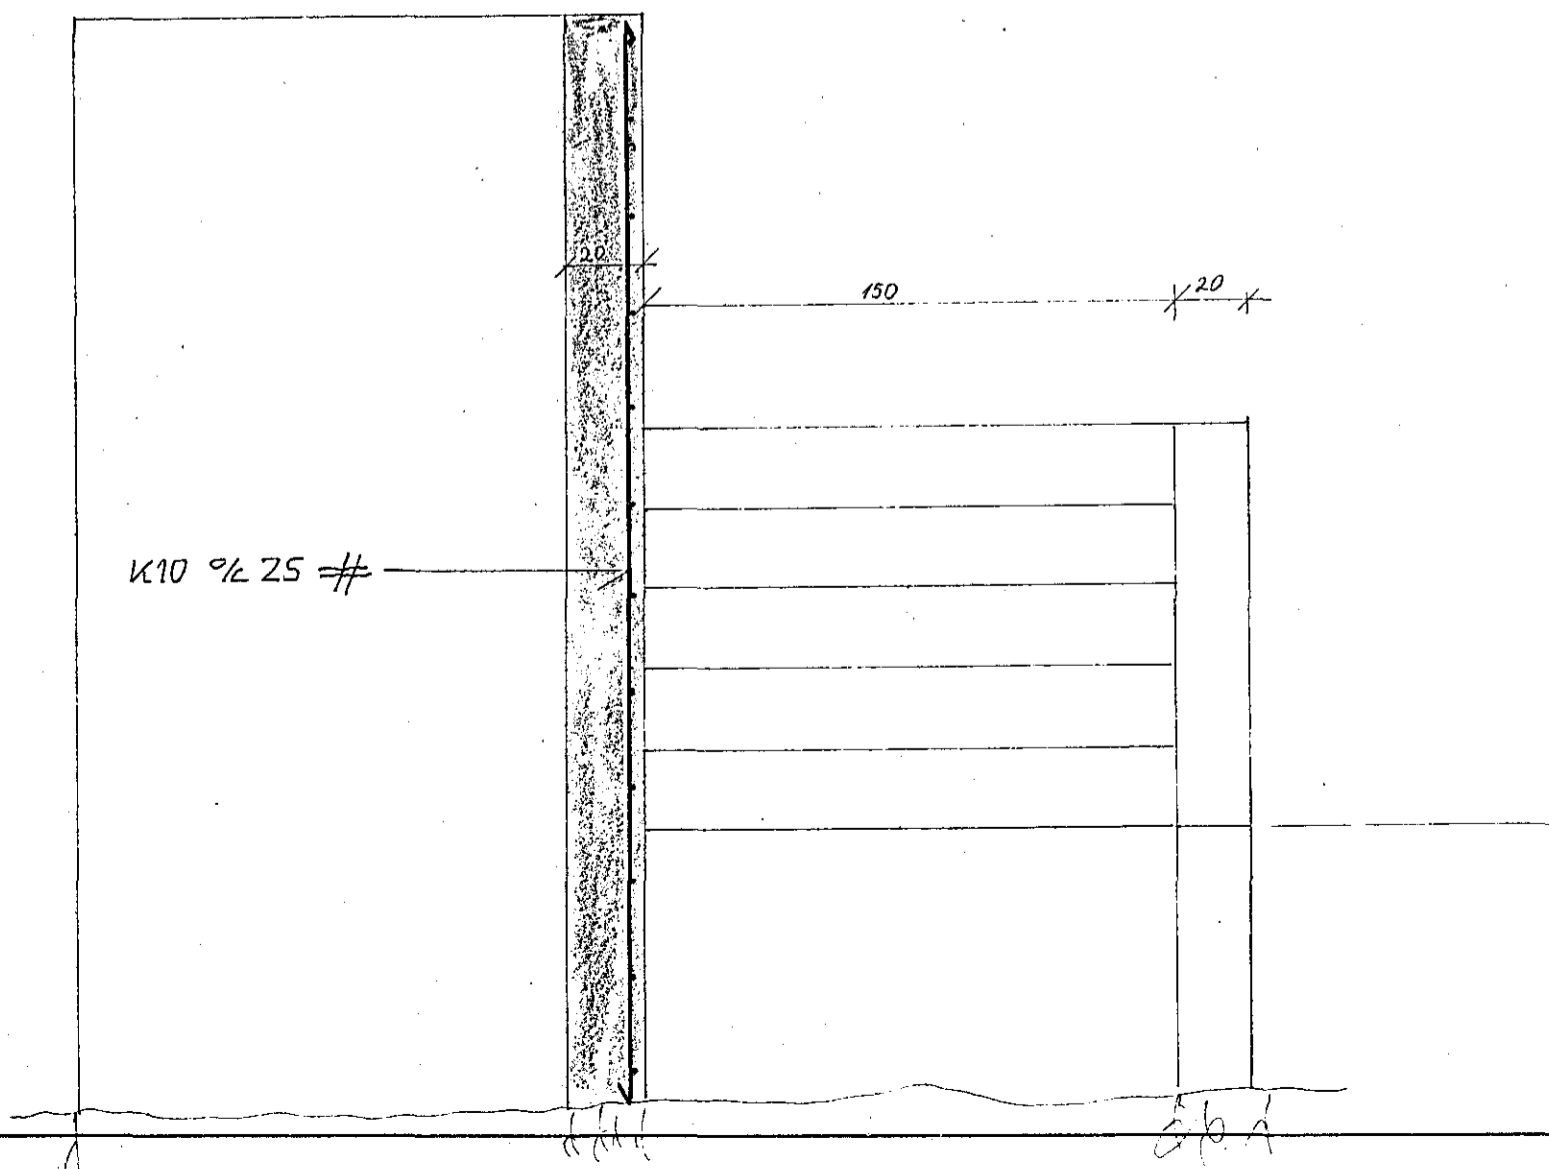

24. jún 1980

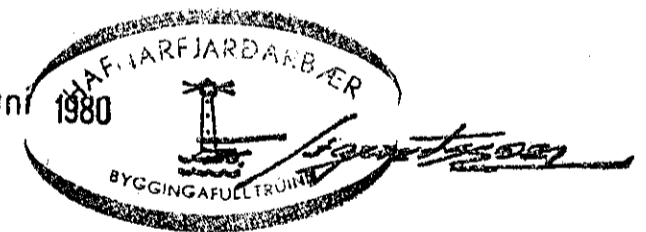

STEYPUGÆÐI S200

REIKNAD ER MED AD UNDIRSTODLVEGGIS STANDI A SPRENGORI KLOPP OG AD TROPPURNAK HULLI. ÞJAPPADRI GRUS. PEGRE A UPSLATTUR HEFT SKAL HEFT SAMBAND VID UNDIRRITADAN VEGNA ROKA SEM EIGA AD KOMA I MOTIN.

DAGS. BR. BREYTING VARDAR:		SIGN		FAGRIHVA MMUR 13.	
DAGS. BR. BREYTING VARDAR:		SIGN		HAFNARFJARDI.	
SNID I UTITROPPUR.		TEIKN:	REIKN:	BLAD 204	
		YFIRE:	DAGS:		
		SAMP:	DAGS:		
		SEVARZ BEIRSSON	1/6'80		
		BYGGINGATEKNIKUR			
		M.I.F.I. S.17816			