



A HLIDARMYND  
175/211  
185 M 1:50

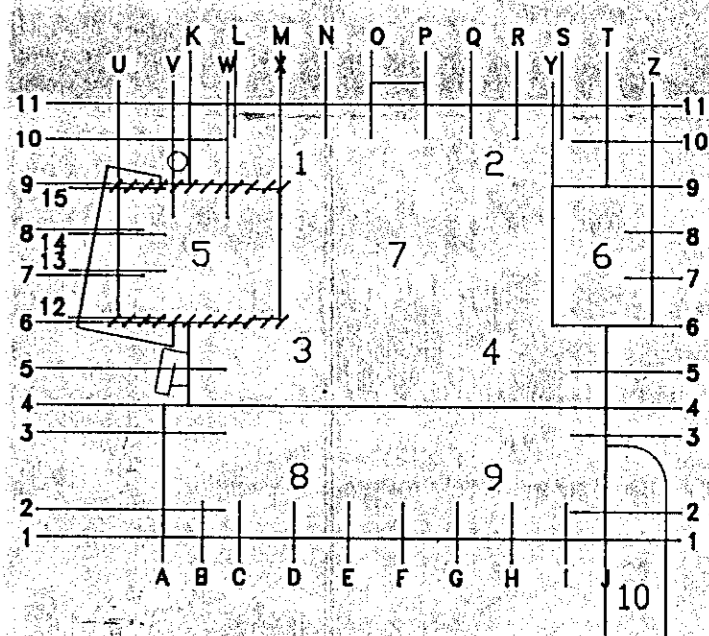

B HLIDARMYND  
175/211  
185 M 1:50

|    |        |   |          |      |
|----|--------|---|----------|------|
| C  | 8      | Tengillarmútt bett víb                    | 21.10.93 | 91   |
| H  | 1      | Logngotli bett inn                        | 01.10.93 | H.V. |
| A  | 2      | Hurbergotli brytt, skipt. tæcto bett inn. | 21.09.93 | H.V. |
| NR | FJÖLDI | BREYTINGAR                                | DAGS     | SAMP |

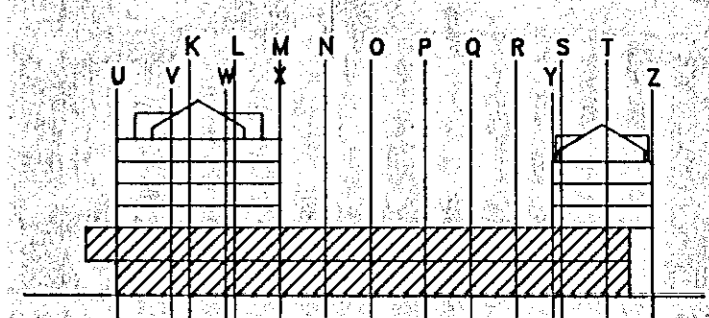

**MIDBÆR**  
**HAFNARFJARÐAR**  
FJARÐARGATA 13-15

**ALMENNA**  
**VERKFRÆÐISTOFAN HF**  
FELLSMÚLA 26 - 108 REYKJAVÍK  
SÍMI (91) 678100 FAX (91) 680284

ASKILD, ELDRI  
TEIKNING OGILD



21 OKT 1993

**ATHUGA**  
A hlíðarmynum er ekki sýnd grunnbending veggjanna, þ.e. K10 m 150 lárétt og K10 m 200 lóðrétt.  
Göt með hlíðar <200 mm eru ekki sýnd.  
Leggja skal víðbótarbendingu umhverfis op með hlíðar >200 mm skv. teikn. B-101, þar sem víðbótarbending er ekki sýnd á hlíðarmynd.

|                                  |            |              |       |
|----------------------------------|------------|--------------|-------|
| HEITI                            |            |              |       |
| <b>BURDARVIRKI</b>               |            |              |       |
| 1. OG 2. H. VEGGIR Í L. 12 OG 15 |            |              |       |
| HLIDARMYNDIR.                    |            |              |       |
| MÁL                              | 1:50       | /            | /     |
| HANNAÐ                           | TEIKNAD    | YFIRFARID    | SAMP. |
| G.S.                             | H.V./G.S.  | H.V.         | S.J.  |
| DAGS                             | 01/09 1993 |              |       |
| TEIKNING NR.                     | 1032-B-211 | BREYTING NR. | C     |