




1 SNID
200/236
236 M 1:20

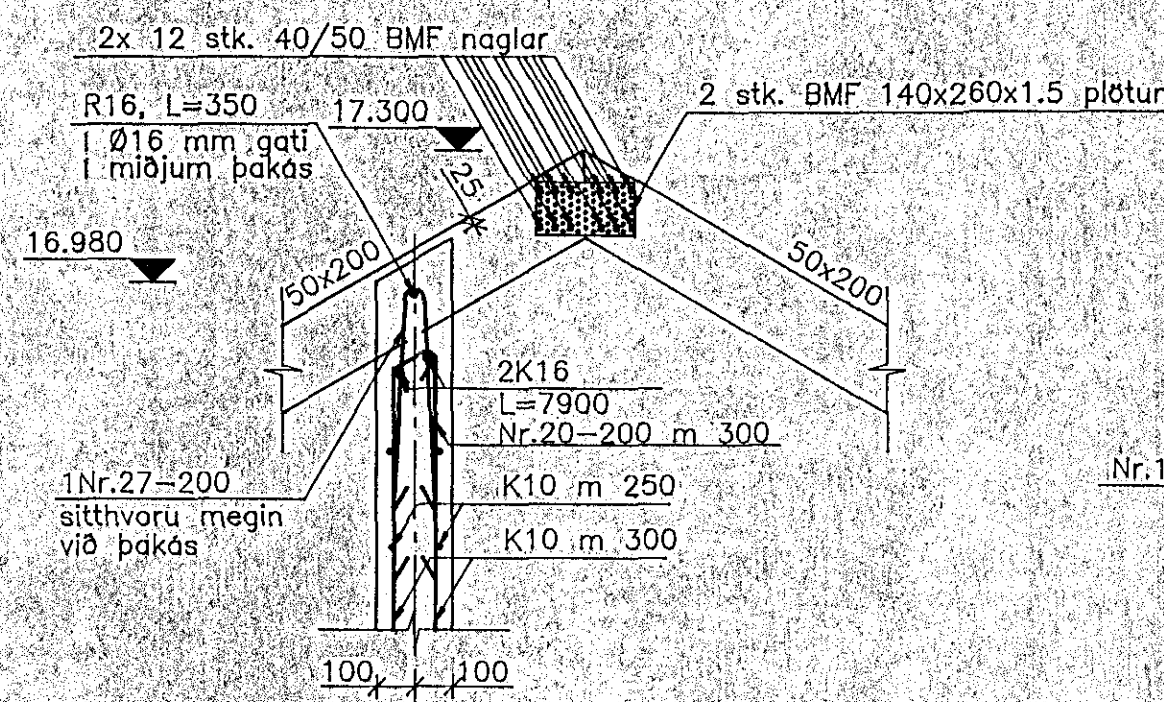

2 SNID
200/236
236 M 1:20

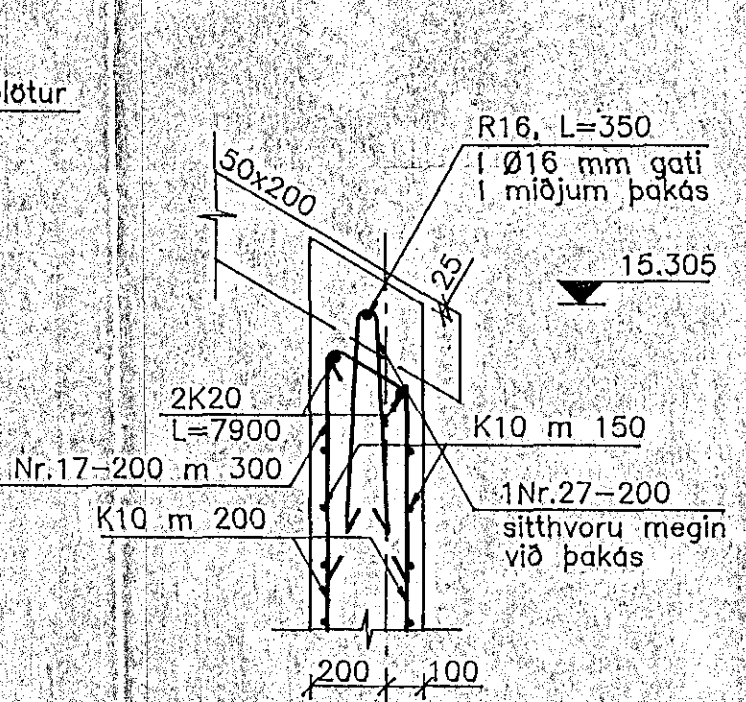



3 SNID
200/236
236 M 1:20

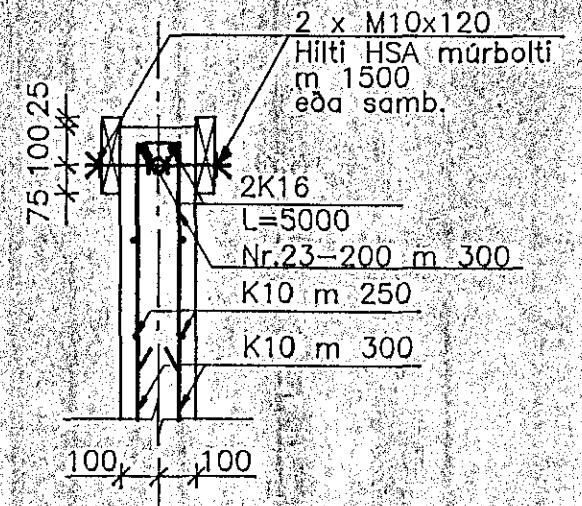

4 SNID
236/236
M 1:20

SKÝRINGAR:
TIMBURGÆÐI: K24 SKV. IST/DS 413.
ALLTAF SKAL LEGGJA TVÖFALDAN TJÖRUPAPPA MILLI TIMBURS OG STEYPU.


NR	FJÖLDI	BREYTINGAR	DAGS SAMP

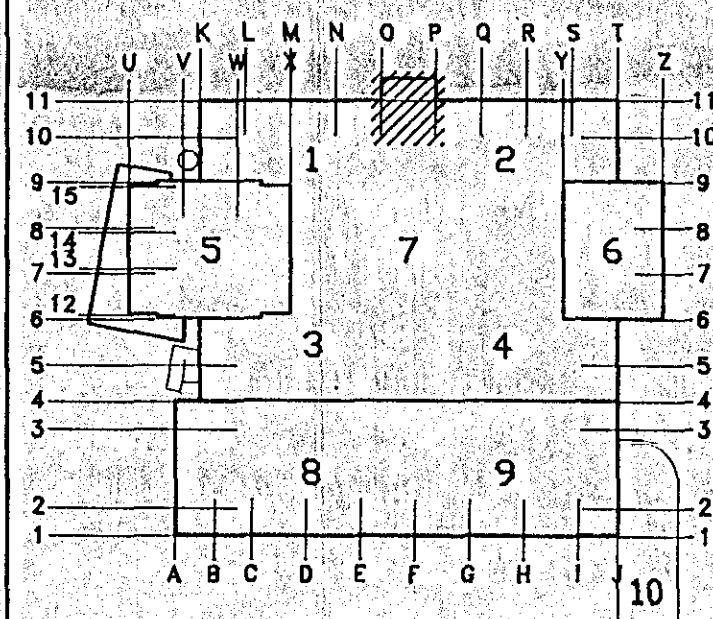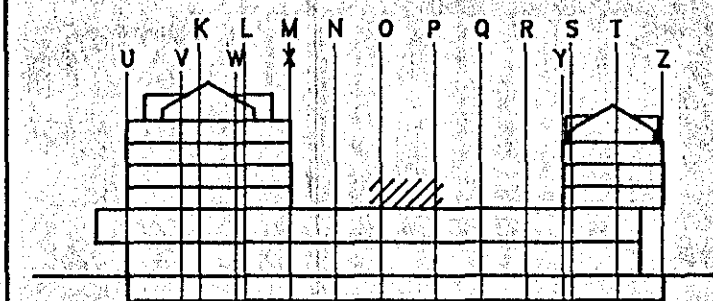

MIDBÆR
HAFNARFJARÐAR
FJARÐARGATA 13-15

ALMENNA
VERKFRÆÐISTOFAN HF
FELLSMÚLA 28 - 108 REYKJAVÍK
SÍMI (01) 678100 FAX (01) 680284

HEITI
BURDARVIRKI
3. HÆÐ. ÞAK STIGAHÚSS 3
GRUNNMYND, SNID

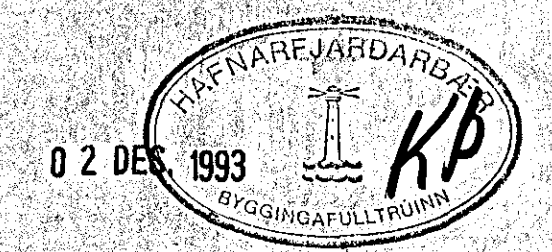

MÁL	1:50	1:20	/	/	/
HANNAÐ	U.F.	TEIOMAD	H.V.	VERFARAD	SAVP
DAGS	19/11 1993				
TEIKNING NR.	1032-B-236			BREYTING NR.	