




A SÉRMYND
246/246 M. 1:20

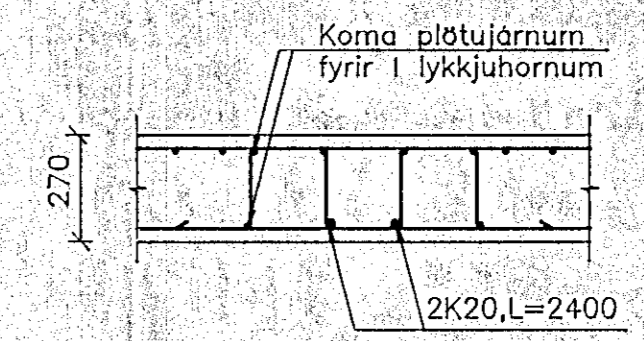


1 SNID
246/246 M. 1:20

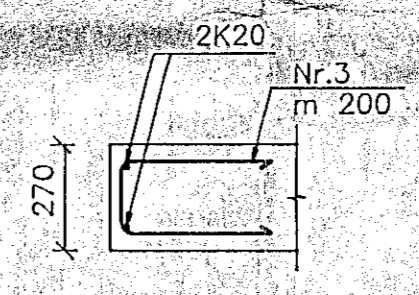

2 SNID
246/246
247
248 M. 1:20

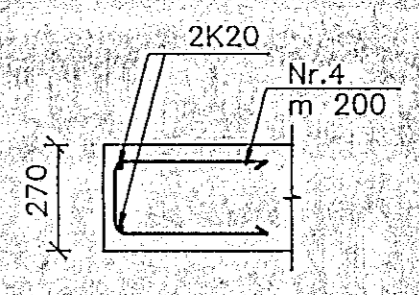


3 SNID
246/246
247
248 M. 1:20

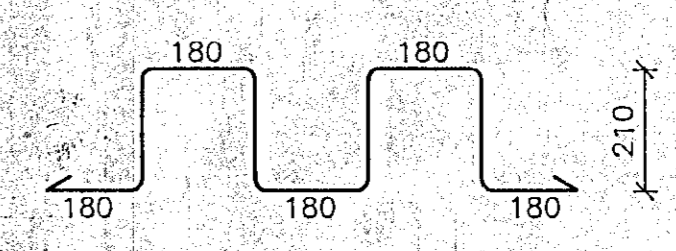


Nr.1
K10 L=1800



Nr.2
K10 L=1480

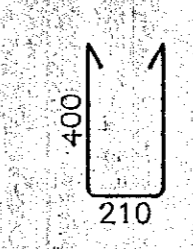


Nr.3
K10 L=980

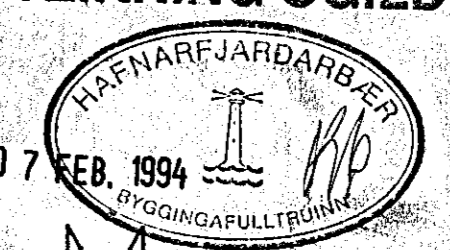

Nr.4
K10 L=940

SKÝRINGAR:
 ÓSKILGREIND JÄRN ERU INNAN HAFBILS EÐA SÚLUBILS.
 GRUNNBENDING NEDRI BRÚNAR PLÖTU ER K12 M 250 Í BÄÐAR ÁTTIR.
 GRUNNBENDING EFRI BRÚNAR PLÖTU ER K12 M 250 Í LANGÁTT, EN K10 M 250 Í ÞVERÁTT.
 GÖT I PLÖTU OG VEGGI SJA GATAPLAN, TEIKN. GAT:19-53.
 VIÐBÓTARJÄRNBENDING VIÐ OP I PLÖTU OG VEGGI SJA ALMENNAR SKÝRINGAR Á TEIKN. 101 OG ALMENN DEILI Á TEIKN. 102.

NR	FJÖLDI	BREYTINGAR	DAGS	SAMP
B	2	Plata færd inn	30.01.94	L.F.
A		Gat fjart. og sv. járna skilgr. behu	12.01.94	L.F.

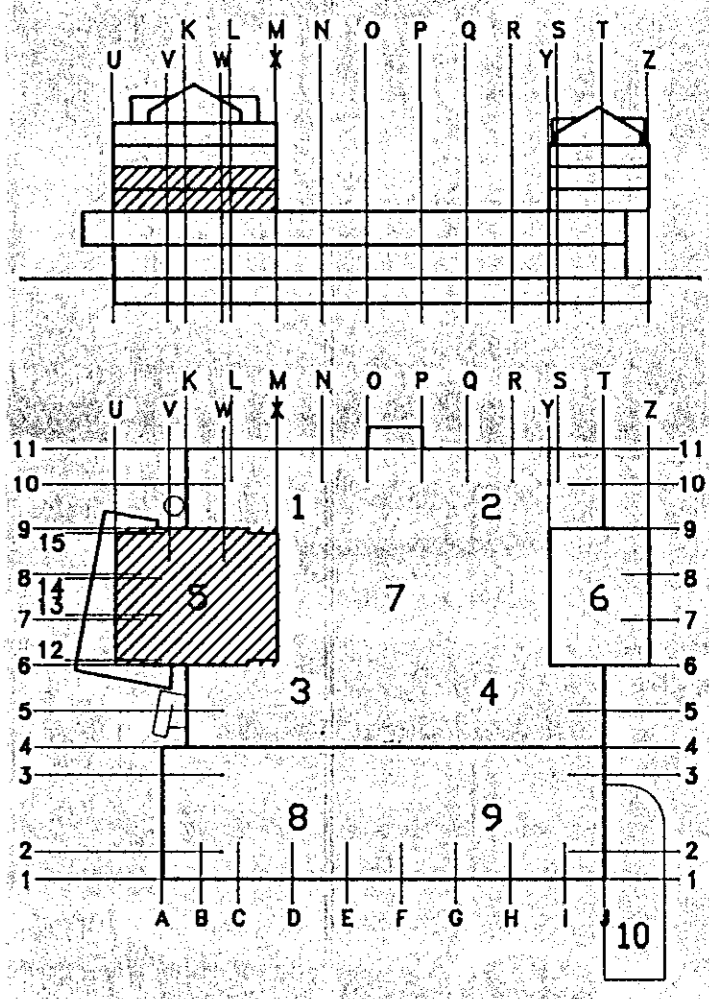

MIDBÆR
HAFNARFJARDAR
 FJARDARGATA 13-15

ALMENNA
VERKFRÆÐISTOFAN HF
 FELLESMÖLA 26 - 108 REYKJAVÍK
 SMÍ (91) 678100 FAX (91) 660284

ASKILD, ELDRI
TEIKNING ÓGILD
 07 FEB. 1994

HEITI
BURDARVIRKI
 4. HÆÐ. HLUTI 5. GÓLFPLATA
 GRUNNMYND, SNID

MÁL	1:50	1:20	1:10	1:5	
HANNAÐ	U.F.	S.J.	S.J.	S.J.	
DAGS	01/11 1993				
TEIKNING NR.	1032-B-246			BREYTING NR.	B