


HLIDARMYND
M 1:50

ATHUGA
Á hlíðarmynd er ekki
sýnd grunnbending veggjarins,
þ.e. K10 m 300 lóbrétt og
K10 m 200 lárétt.

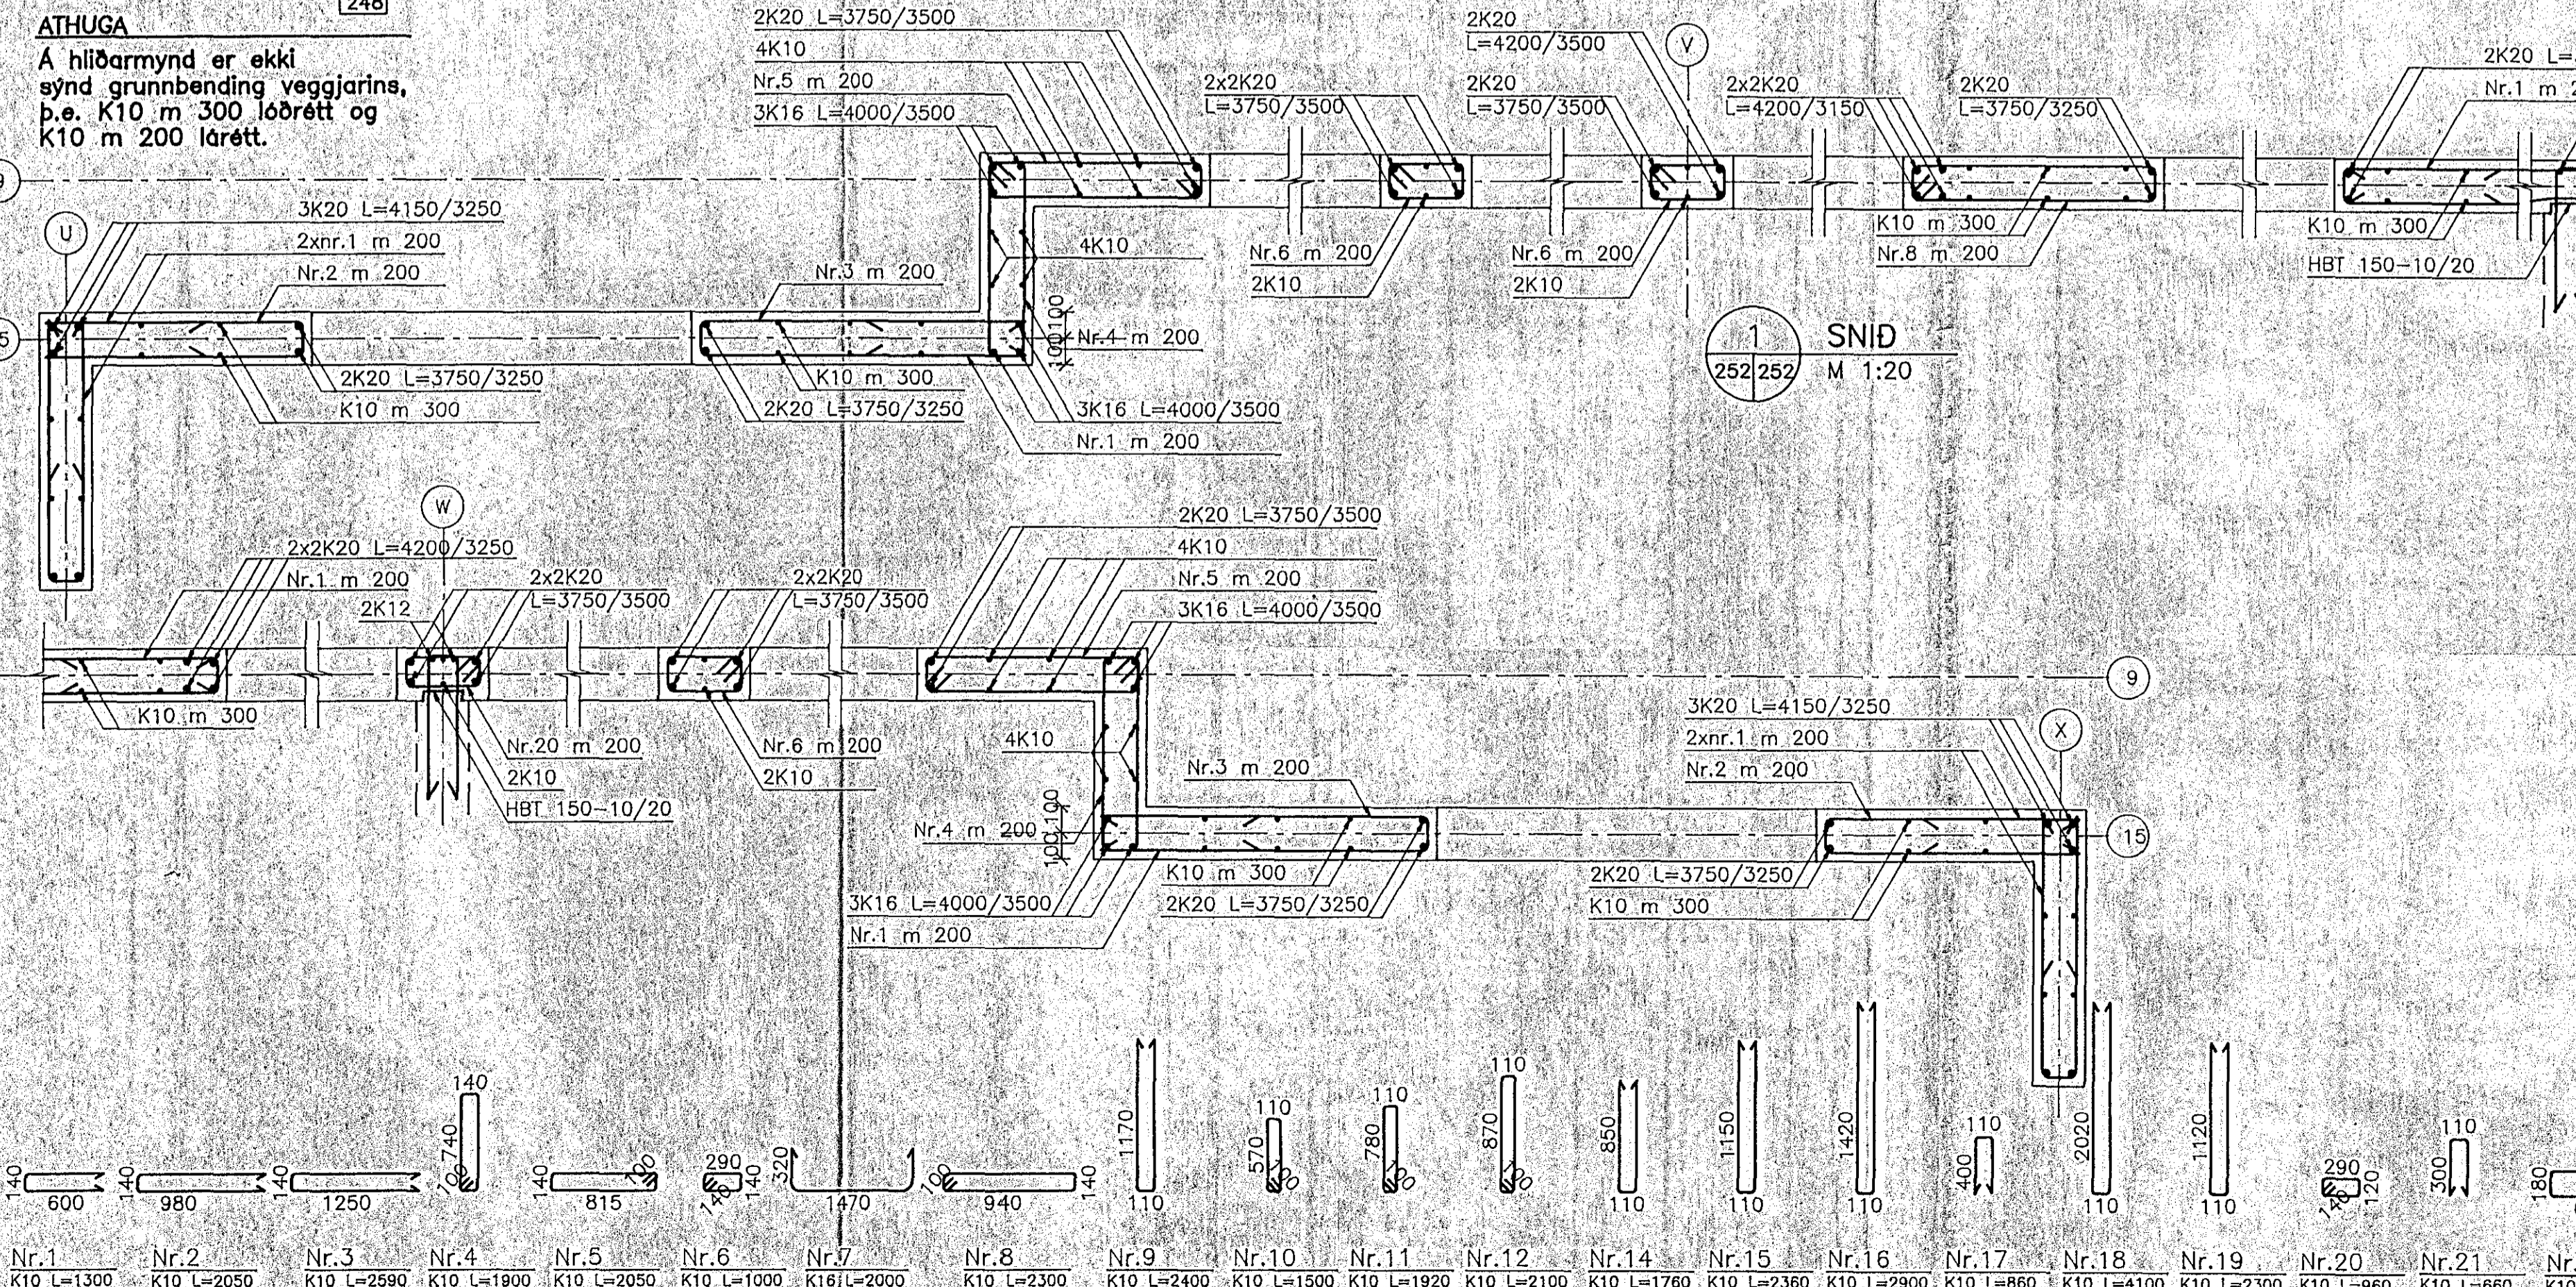


1 SNID
M 1:20

2 SNID
M 1:20

3 SNID
M 1:20

Nr.1 K10 L=1300	Nr.2 K10 L=2050	Nr.3 K10 L=2590	Nr.4 K10 L=1900	Nr.5 K10 L=2050	Nr.6 K10 L=1000	Nr.7 K16 L=2000	Nr.8 K10 L=2300	Nr.9 K10 L=2400	Nr.10 K10 L=1500	Nr.11 K10 L=1920	Nr.12 K10 L=2100	Nr.14 K10 L=1760	Nr.15 K10 L=2360	Nr.16 K10 L=2900	Nr.17 K10 L=860	Nr.18 K10 L=4100	Nr.19 K10 L=2300	Nr.20 K10 L=960	Nr.21 K10 L=660	Nr.22 K10 L=1330
--------------------	--------------------	--------------------	--------------------	--------------------	--------------------	--------------------	--------------------	--------------------	---------------------	---------------------	---------------------	---------------------	---------------------	---------------------	--------------------	---------------------	---------------------	--------------------	--------------------	---------------------

NR	FJÖLDI	BREYTINGAR	DAGS	SAMP

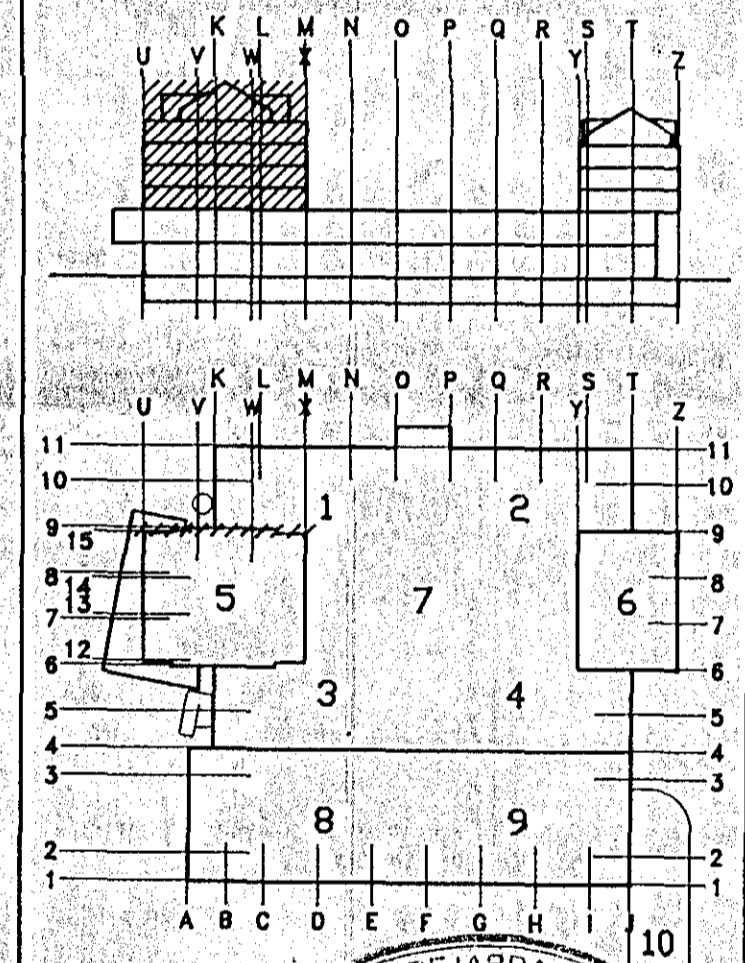

24 JAN 1994

MIDBÆR HAFNARFJARDAR
FJARDARGATA 13-15

ALMENNA VERKFRÆDISTOFAN HF
FELLSMÖLA 26 - 108 REYKJAVÍK
SÍMI (91) 678100 FAX (91) 680284

HEITI: **BURDARVIRKI**
3.-6. HÆÐ, ÚTVEGGUR I LÍNU 15
HLÍÐARMYND, SNID

SKALA: 1:50 / 1:20 / 1:10 / 1:5

HAUNAV: h.h. TEIKNAD: H.V./G.S. VEFARFAR: S.S. SAMP: S.S.

DATE: 01/11 1993

TEIKNING NR: 1032-B-252 BREYTING NR: