

**A HLIÐARMYND**  
248 246 253  
247 M 1:50

**ATHUGA**  
A hliðarmynd er ekki  
sýnd grunnbending veggjarins  
þ.e. K10 m 250 lárétt og  
K10 m 300 lóðrétt.

**1 SNID**  
253 253  
254 M 1:20




**2 SNID**  
253 253  
254 M 1:20

**3 SNID**  
284 253 253  
254 M 1:20

**4 SNID**  
253 253  
M 1:20

- |                     |                     |                     |                     |                     |                     |                     |                     |                    |                      |                      |                      |                     |                      |                     |
|---------------------|---------------------|---------------------|---------------------|---------------------|---------------------|---------------------|---------------------|--------------------|----------------------|----------------------|----------------------|---------------------|----------------------|---------------------|
| Nr. 1<br>K10 L=2050 | Nr. 2<br>K10 L=1270 | Nr. 3<br>K10 L=2405 | Nr. 4<br>K10 L=3005 | Nr. 5<br>K10 L=2445 | Nr. 6<br>K10 L=1290 | Nr. 7<br>K10 L=1350 | Nr. 8<br>K10 L=1100 | Nr. 9<br>K10 L=980 | Nr. 10<br>K16 L=3340 | Nr. 11<br>K10 L=1005 | Nr. 12<br>K10 L=1645 | Nr. 13<br>K10 L=705 | Nr. 14<br>K16 L=3120 | Nr. 15<br>K10 L=505 |
|---------------------|---------------------|---------------------|---------------------|---------------------|---------------------|---------------------|---------------------|--------------------|----------------------|----------------------|----------------------|---------------------|----------------------|---------------------|

A	3	Plata færd inn	500/94
NR	FJÖLDI	BREYTINGAR	DAGS SAMP

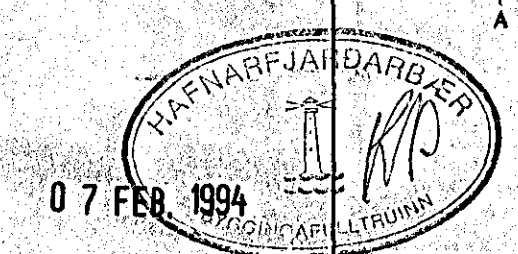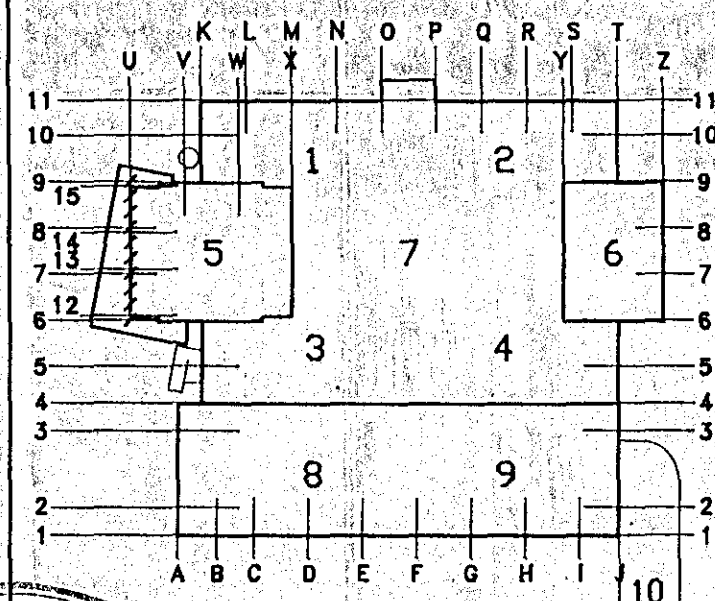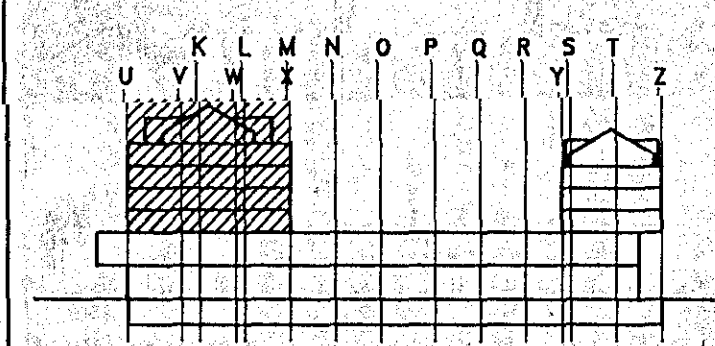

**ÁSKILID, ELFI  
TEIKNING ÓGILD**

**MIDBÆR  
HAFNARFJARDAR**  
FJARDARGATA 13-15

**ALMENNA  
VERKFRÆÐISTOFAN HF**  
FELLSMÖLA 26 - 108 REYKJAVÍK  
SÍMI (01) 678100 FAX (01) 680284

HEITI  
**BURDARVIRKI**  
3.-6. HÆÐ. ÚTVEGGUR I LÍNU U  
HLIÐARMYND, SNID

MÁL	1:50	1:20		
HANNAÐ	TEIKNAD	VEIÐFARID	SAMP.	
01/11/1993	H.V.	ll	S.J.	
TEIKNING NR.	1032-B-253			BREYTING NR. A