



262/262 SNID I STIGAHLAUP MED 9 UPPSTIG, BREIDD=1400  
ÖNNUR STIGAHLAUP SKULU JARNUD Á SAMA HÁTT  
M. 1:10

1 SNID  
262/262 M. 1:20

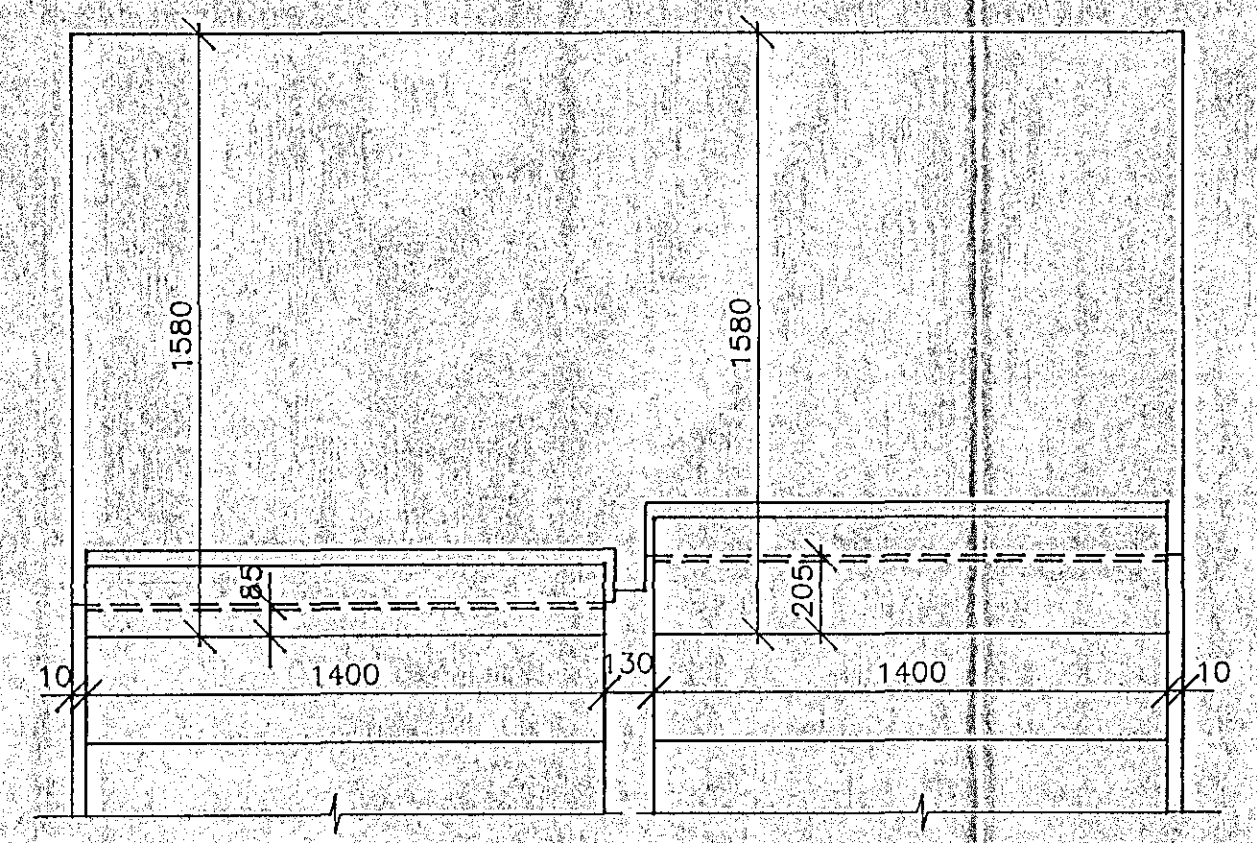



262/262 GRUNNMYND, STIGAHÚS 3. TIL 6. HÆÐ  
M. 1:20

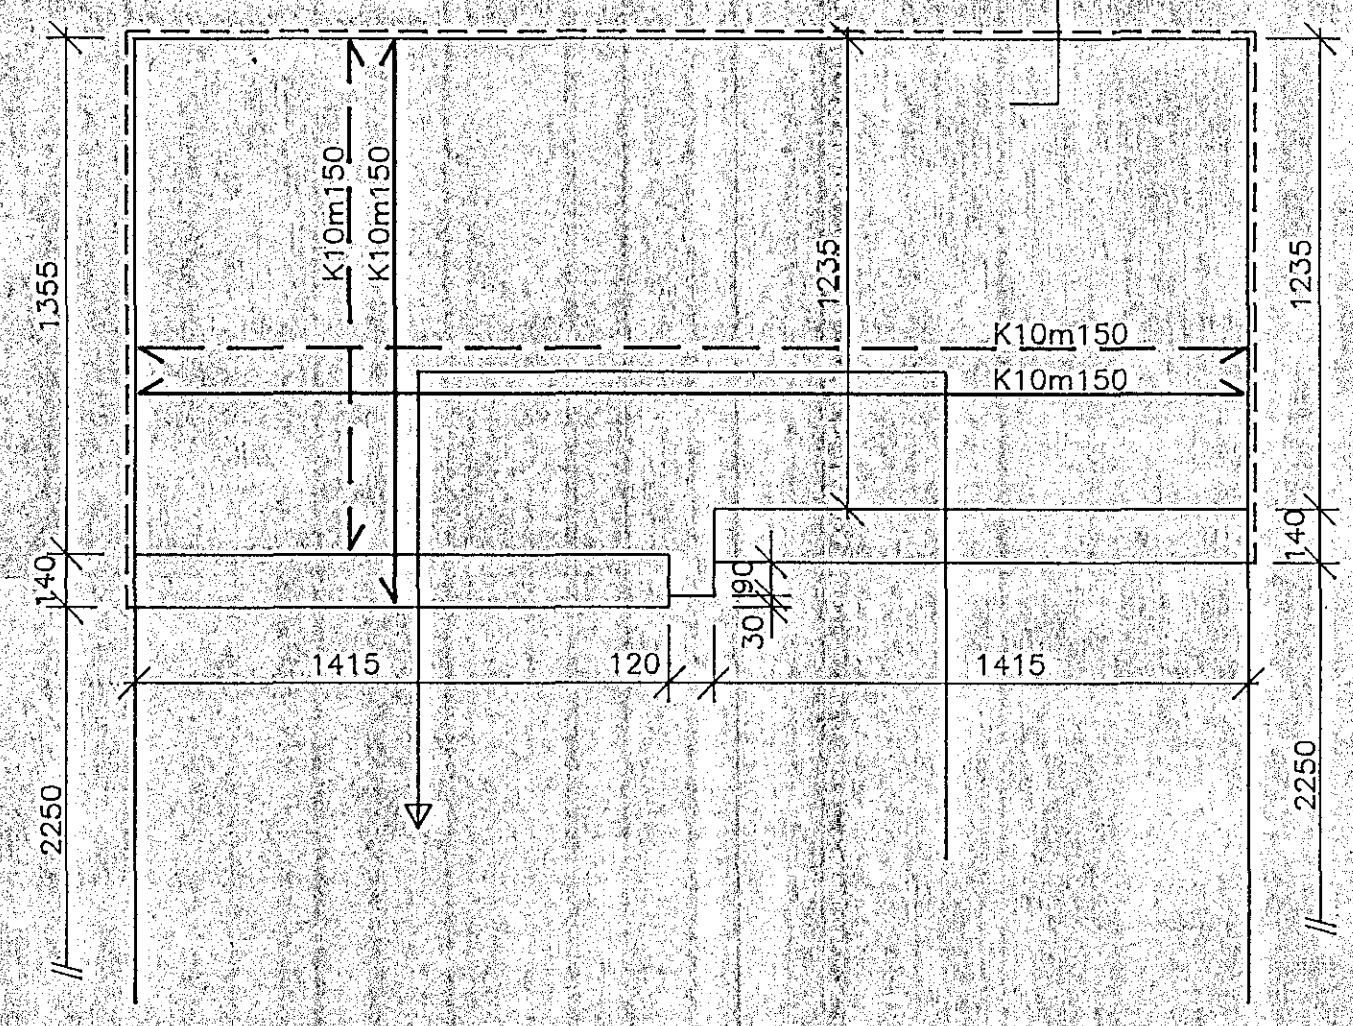

262/262 GRUNNMYND, STIGAPALLAR 3. TIL 6. HÆÐ  
M. 1:20

Skýringar:  
Steyphúla = 20mm

NR	FJÖLDI	BREYTINGAR	DAGS	SAMÞ

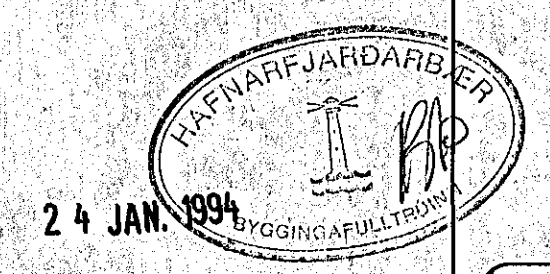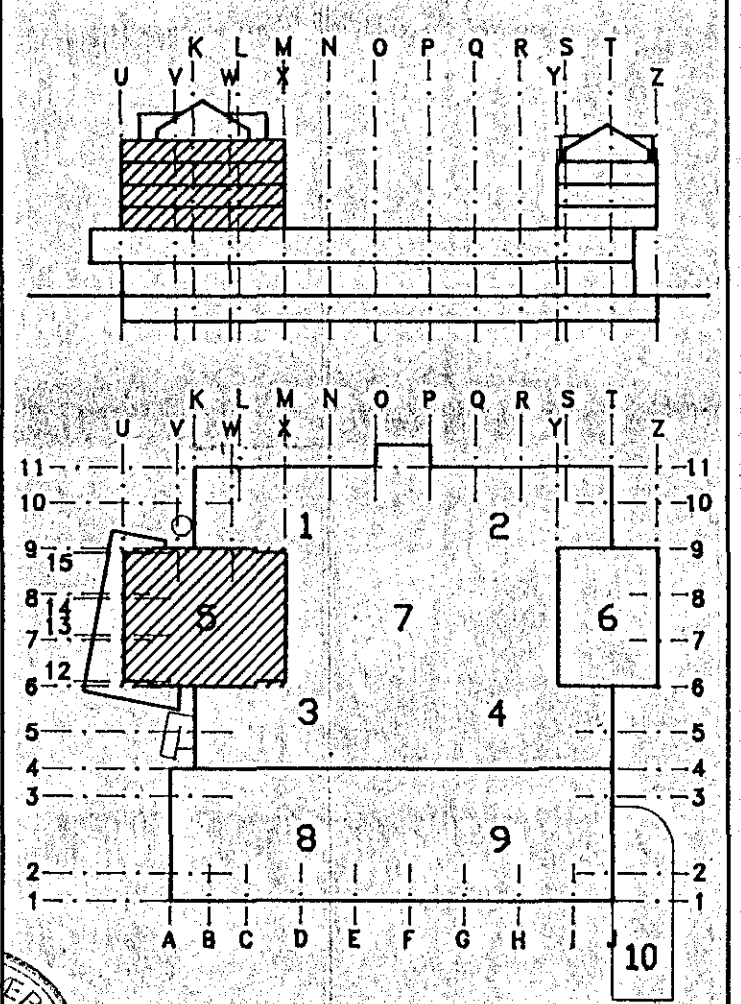

**MIDBÆR**  
**HAFNARFJARDAR**  
FJARDARGATA 13-15

**ALMENNA**  
**VERKFRÆÐISTOFAN HF**  
FELLSMÖLA 26 - 108 REYKJAVÍK  
SÍMI (91) 678100 FAX (91) 680284

HEITI  
**BURDARVIRKI**  
3.-7. HÆÐ. HLUTI 5  
STIGAHÚS 1. SNID

MÁL  
1:20 / 1:10 / / /  
HAFNARFJARDAR  
TEIKNAD S.J. / / /  
DAGS  
01/11 1993  
TEIKNING NR. 1032-B-262  
BREYTING NR.