

SKYRINGAR:

OSKILGREIND JARN ERU INNAN
HAFBILS EDA SULUBILS



GRUNNBENDING NEDRI BRUNAR
PLOTU ER K12 M250 I BADAR ATTIR.

GRUNNBENDING EFRI BRUNAR
PLOTU ER K12 M250 I BADAR ATTIR.

GOT I PLOTU OG VEGGI
SJA GATAPLAN, TEIKN. GAT.19-55.

VIBBOTARBENDING VID OP I PLOTU
OG VEGGI SJA
ALMENNAR SKYRINGAR A TEIKN. 101
OG ALMENN DEILI A TEIKN. 102.

B	2	Serm.1 og smid 1 felt mður úv.br. 02.03.94	U.F.
A		Götum br. og sv. jama skilgr betur 2.01.93	U.F.
Nr.	FJÖLDI	BREYTINGAR	DAGS SAMP

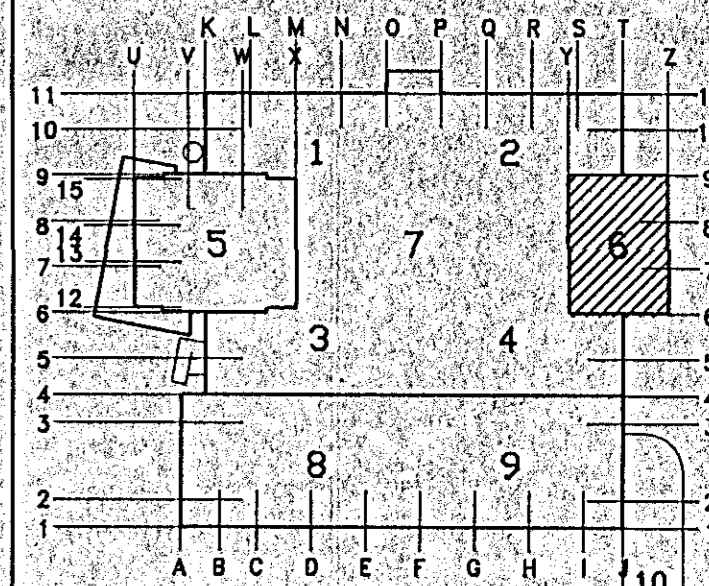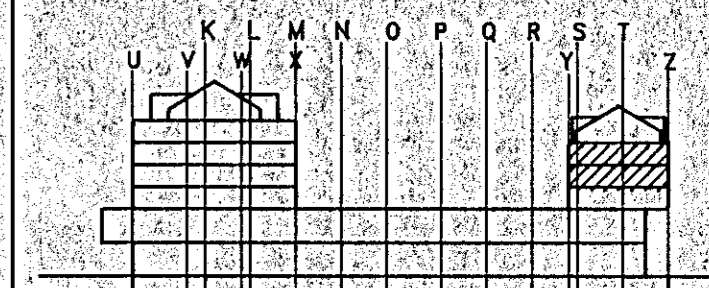

28 MARS 1994

**ÁSKILID, ELDRI
TEIKNING ÓGILD**

**MÍÐBÆR
HAFNARFJARÐAR**
FJARDARGATA 13-15

**ALMENNA
VERKFRÉDSTOFAN HF**
FELLSMÖLA 28 108 REYKJAVÍK
SMÍ (91) 678100 FAX (91) 680284

HEITI
BURDARVIRKI
5. HÆÐ. HLUTI 6. GOLFPLATA
GRUNNMYND, SNID

MÁL	1:50	1:20	/	/	/	/
HANNAÐ	U.F.	TEIKNAD	S.J.	YFIRFARAD	SAMP	S.J.
DAGS	01/11 1993					
TEIKNING NR.	1032-B-277				BREYTING NR.	B