


SNID A-A 1:10

SNID B-B 1:10

SNID C-C 1:10

SNID D-D 1:10

SNID E-E 1:10

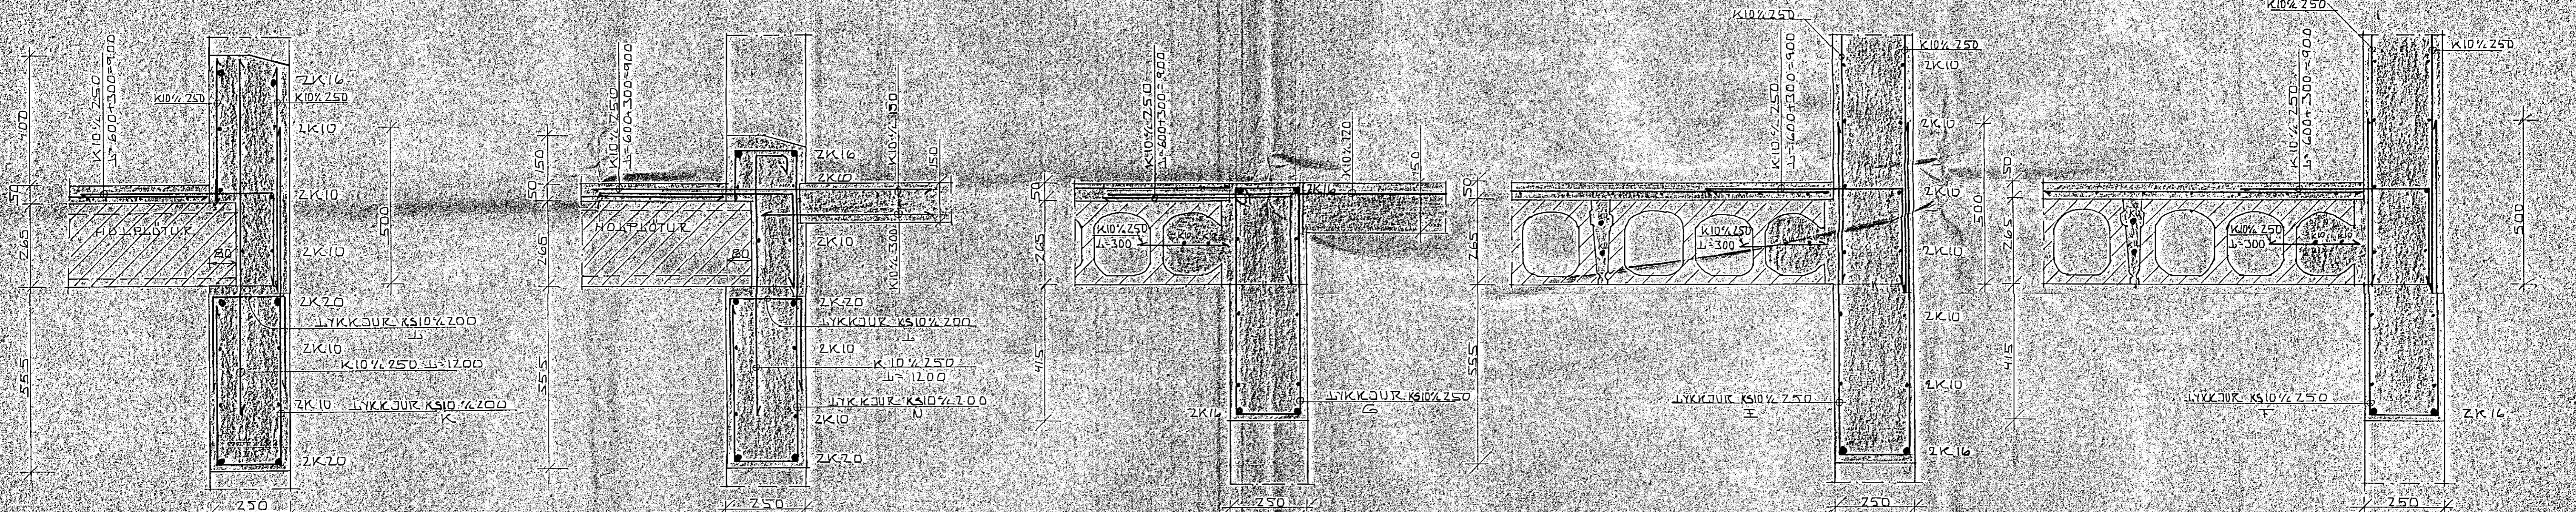


SNID F-F 1:10

SNID G-G 1:10

SNID H-H 1:10

SNID I-I 1:10

SNID J-J 1:10

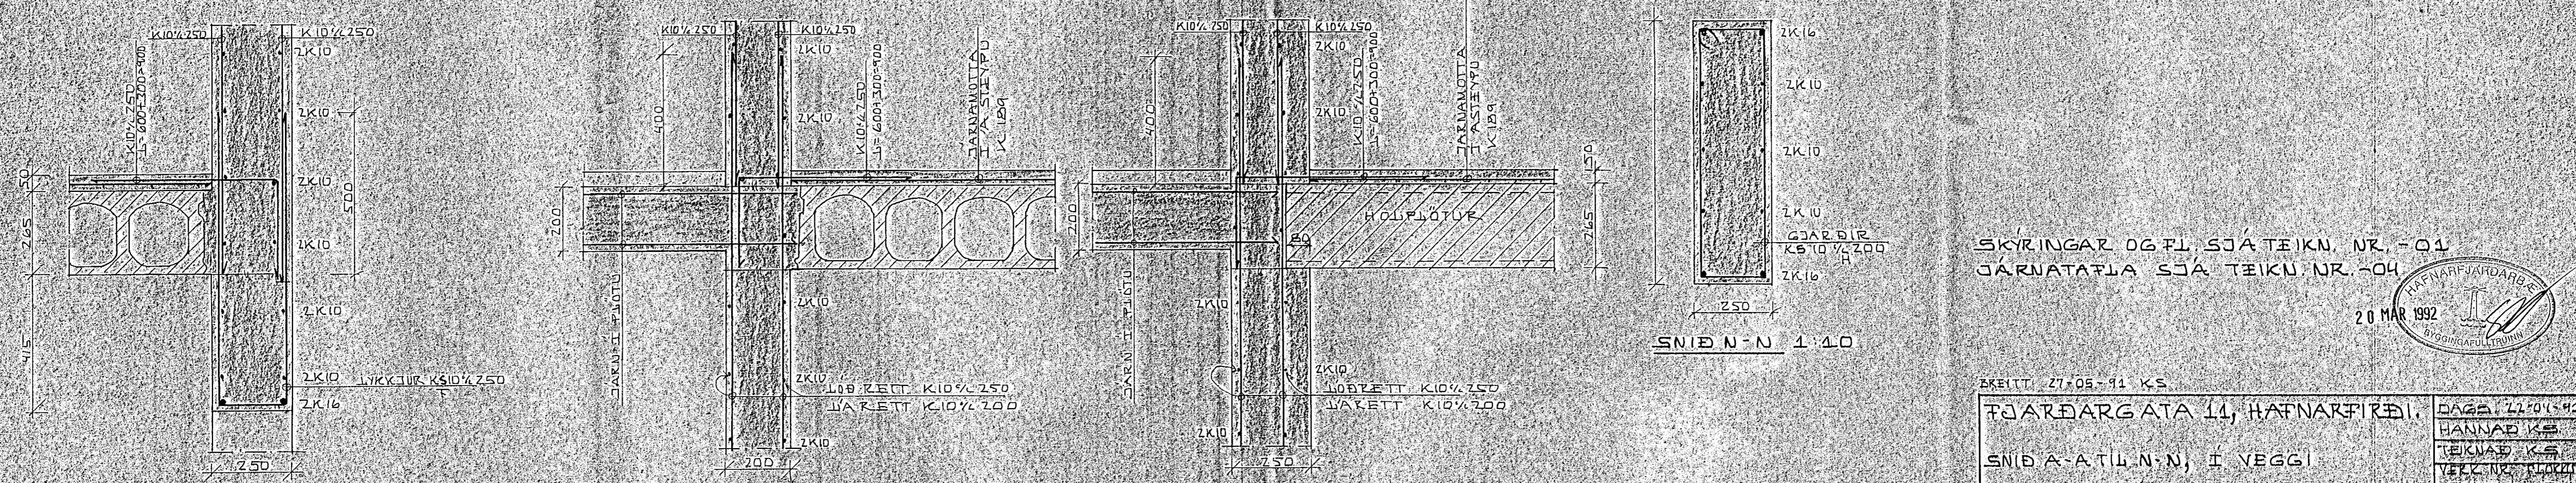

SNID K-K 1:10

SNID L-L 1:10

SNID M-M 1:10

SNID N-N 1:10

SKYRINGAR OG FL. SJÁ TEIKN. NR. -01
JARNATAFLA SJÁ TEIKN. NR. -04



20 MAR 1992

SKRIFT. 27.08.91 K.S.

ÞJARDARGATA 11, HAFNARFJÆÐI.	ÞAGA. 27.04.91
SNID A-A TIL N-N, I VEGGI	HANNAR KS
MÆLIKVAÐI 1:10	TEIKN. KS
KRISTJAN STEINSSON TEIKN. LEIÐBEIÐUR F.J.A.I.	VEIÐ. NR. 114000
25 KVAÐI 25. HAFNARFJÆÐI 652100	9401.01
	TEIKN. NR.
	00