




UNDIRSTADA U1 1:20

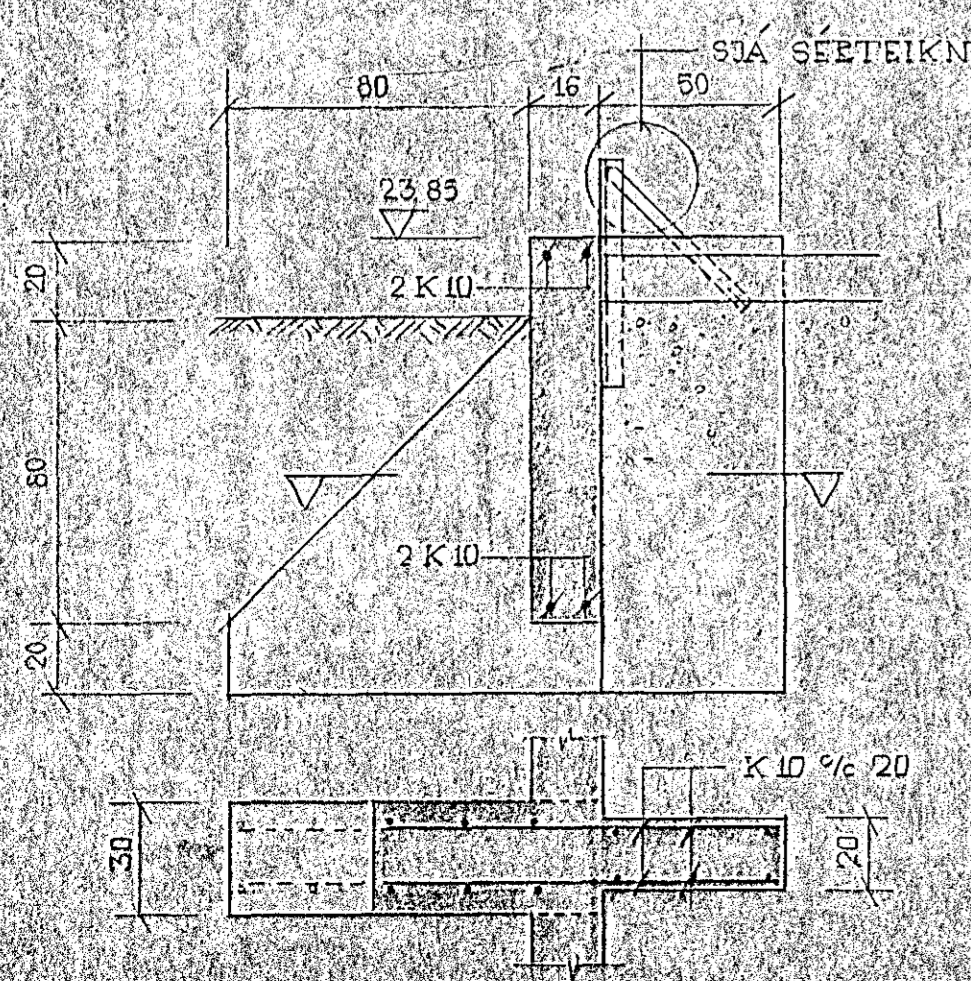


U2, 1:20

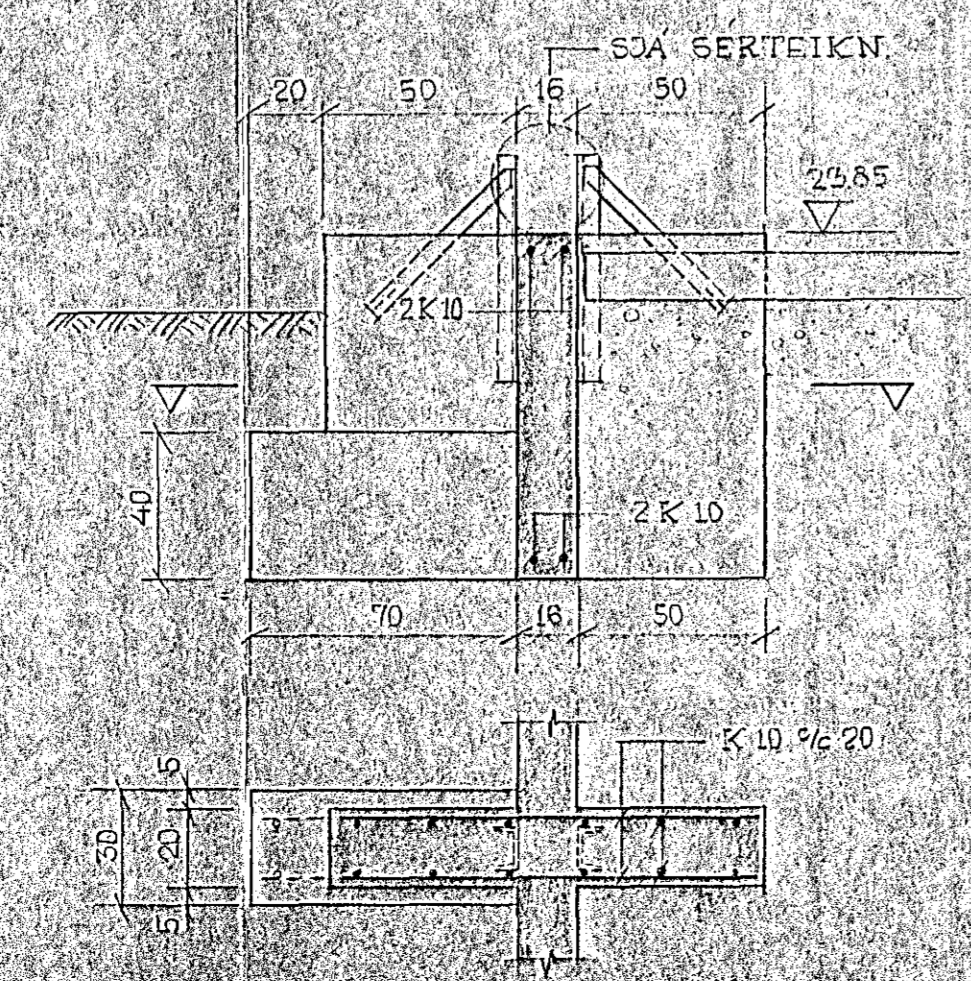

U3, 1:20

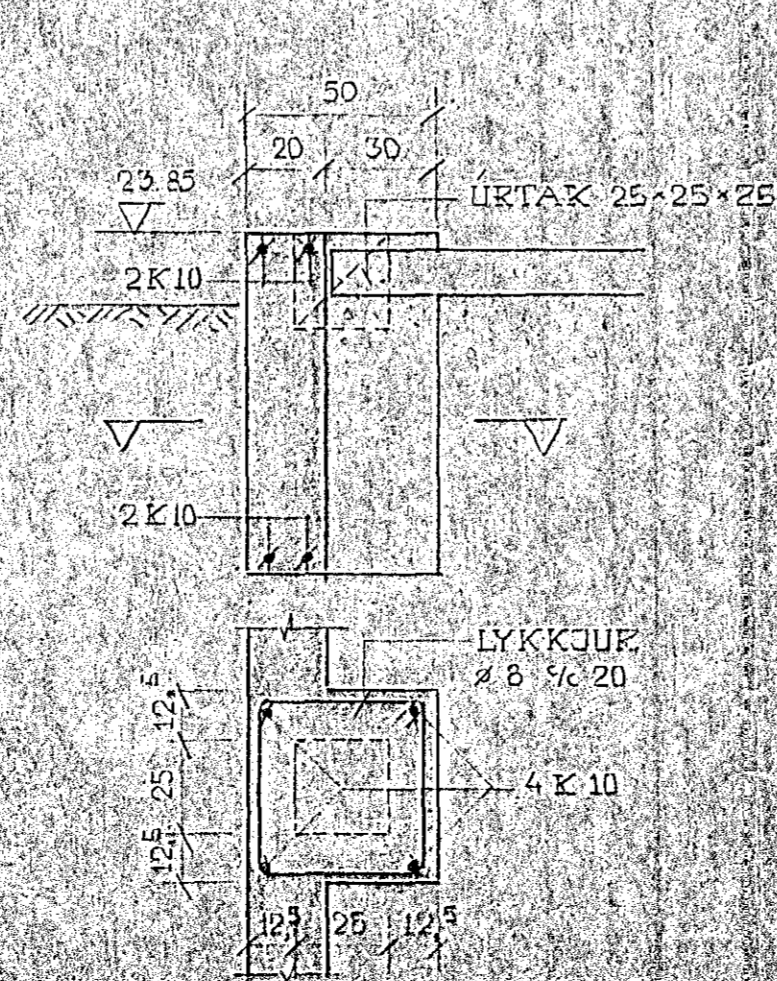

U4, 1:20

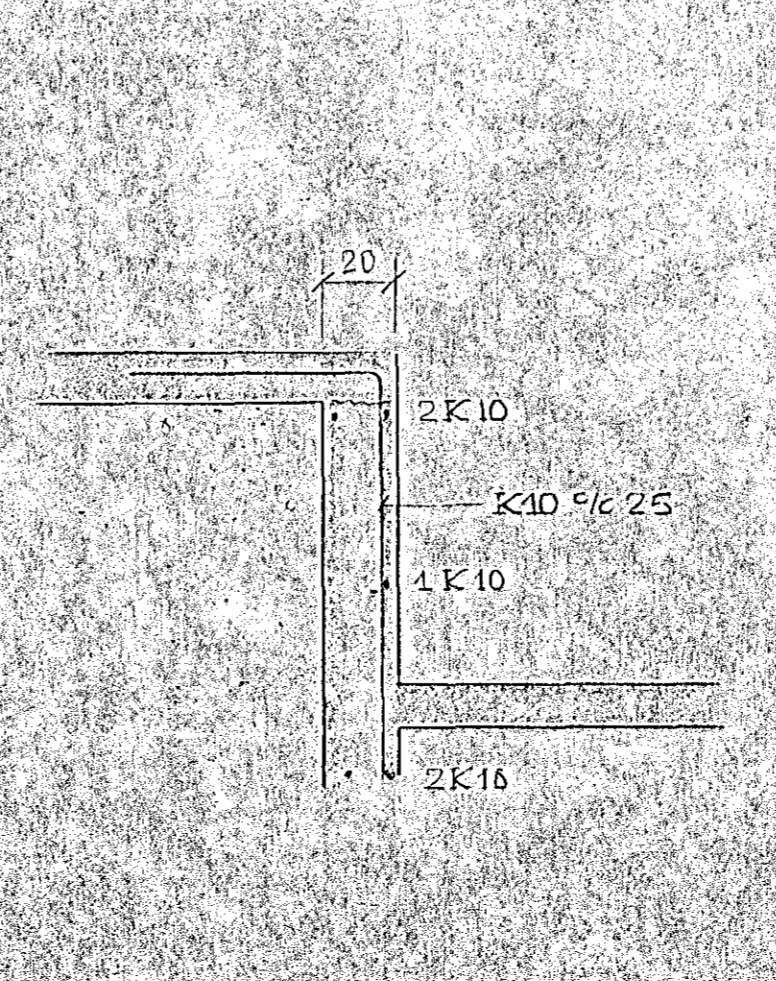

ÓFULLGERS

OFNASMIDJAN HAFNARFIRÐI			
GRUNNMYND	BREYTING	DAGS.	
UNDIRSTÖÐUR			
VERKFRÆÐISTOFAN HÖNNUN	MKV	DAGSÞT.N.	
ARMILA 3	SÍMI 8+830	1:50, 1:20	15.7.1969