



2 stk RPMF Vinkill 90° R1304
 NEGLT MEB 5N
 RPMF 40/60

Sperrur boltst saman með 3 stk M20 boltum
 Sperrur 5x135 C60

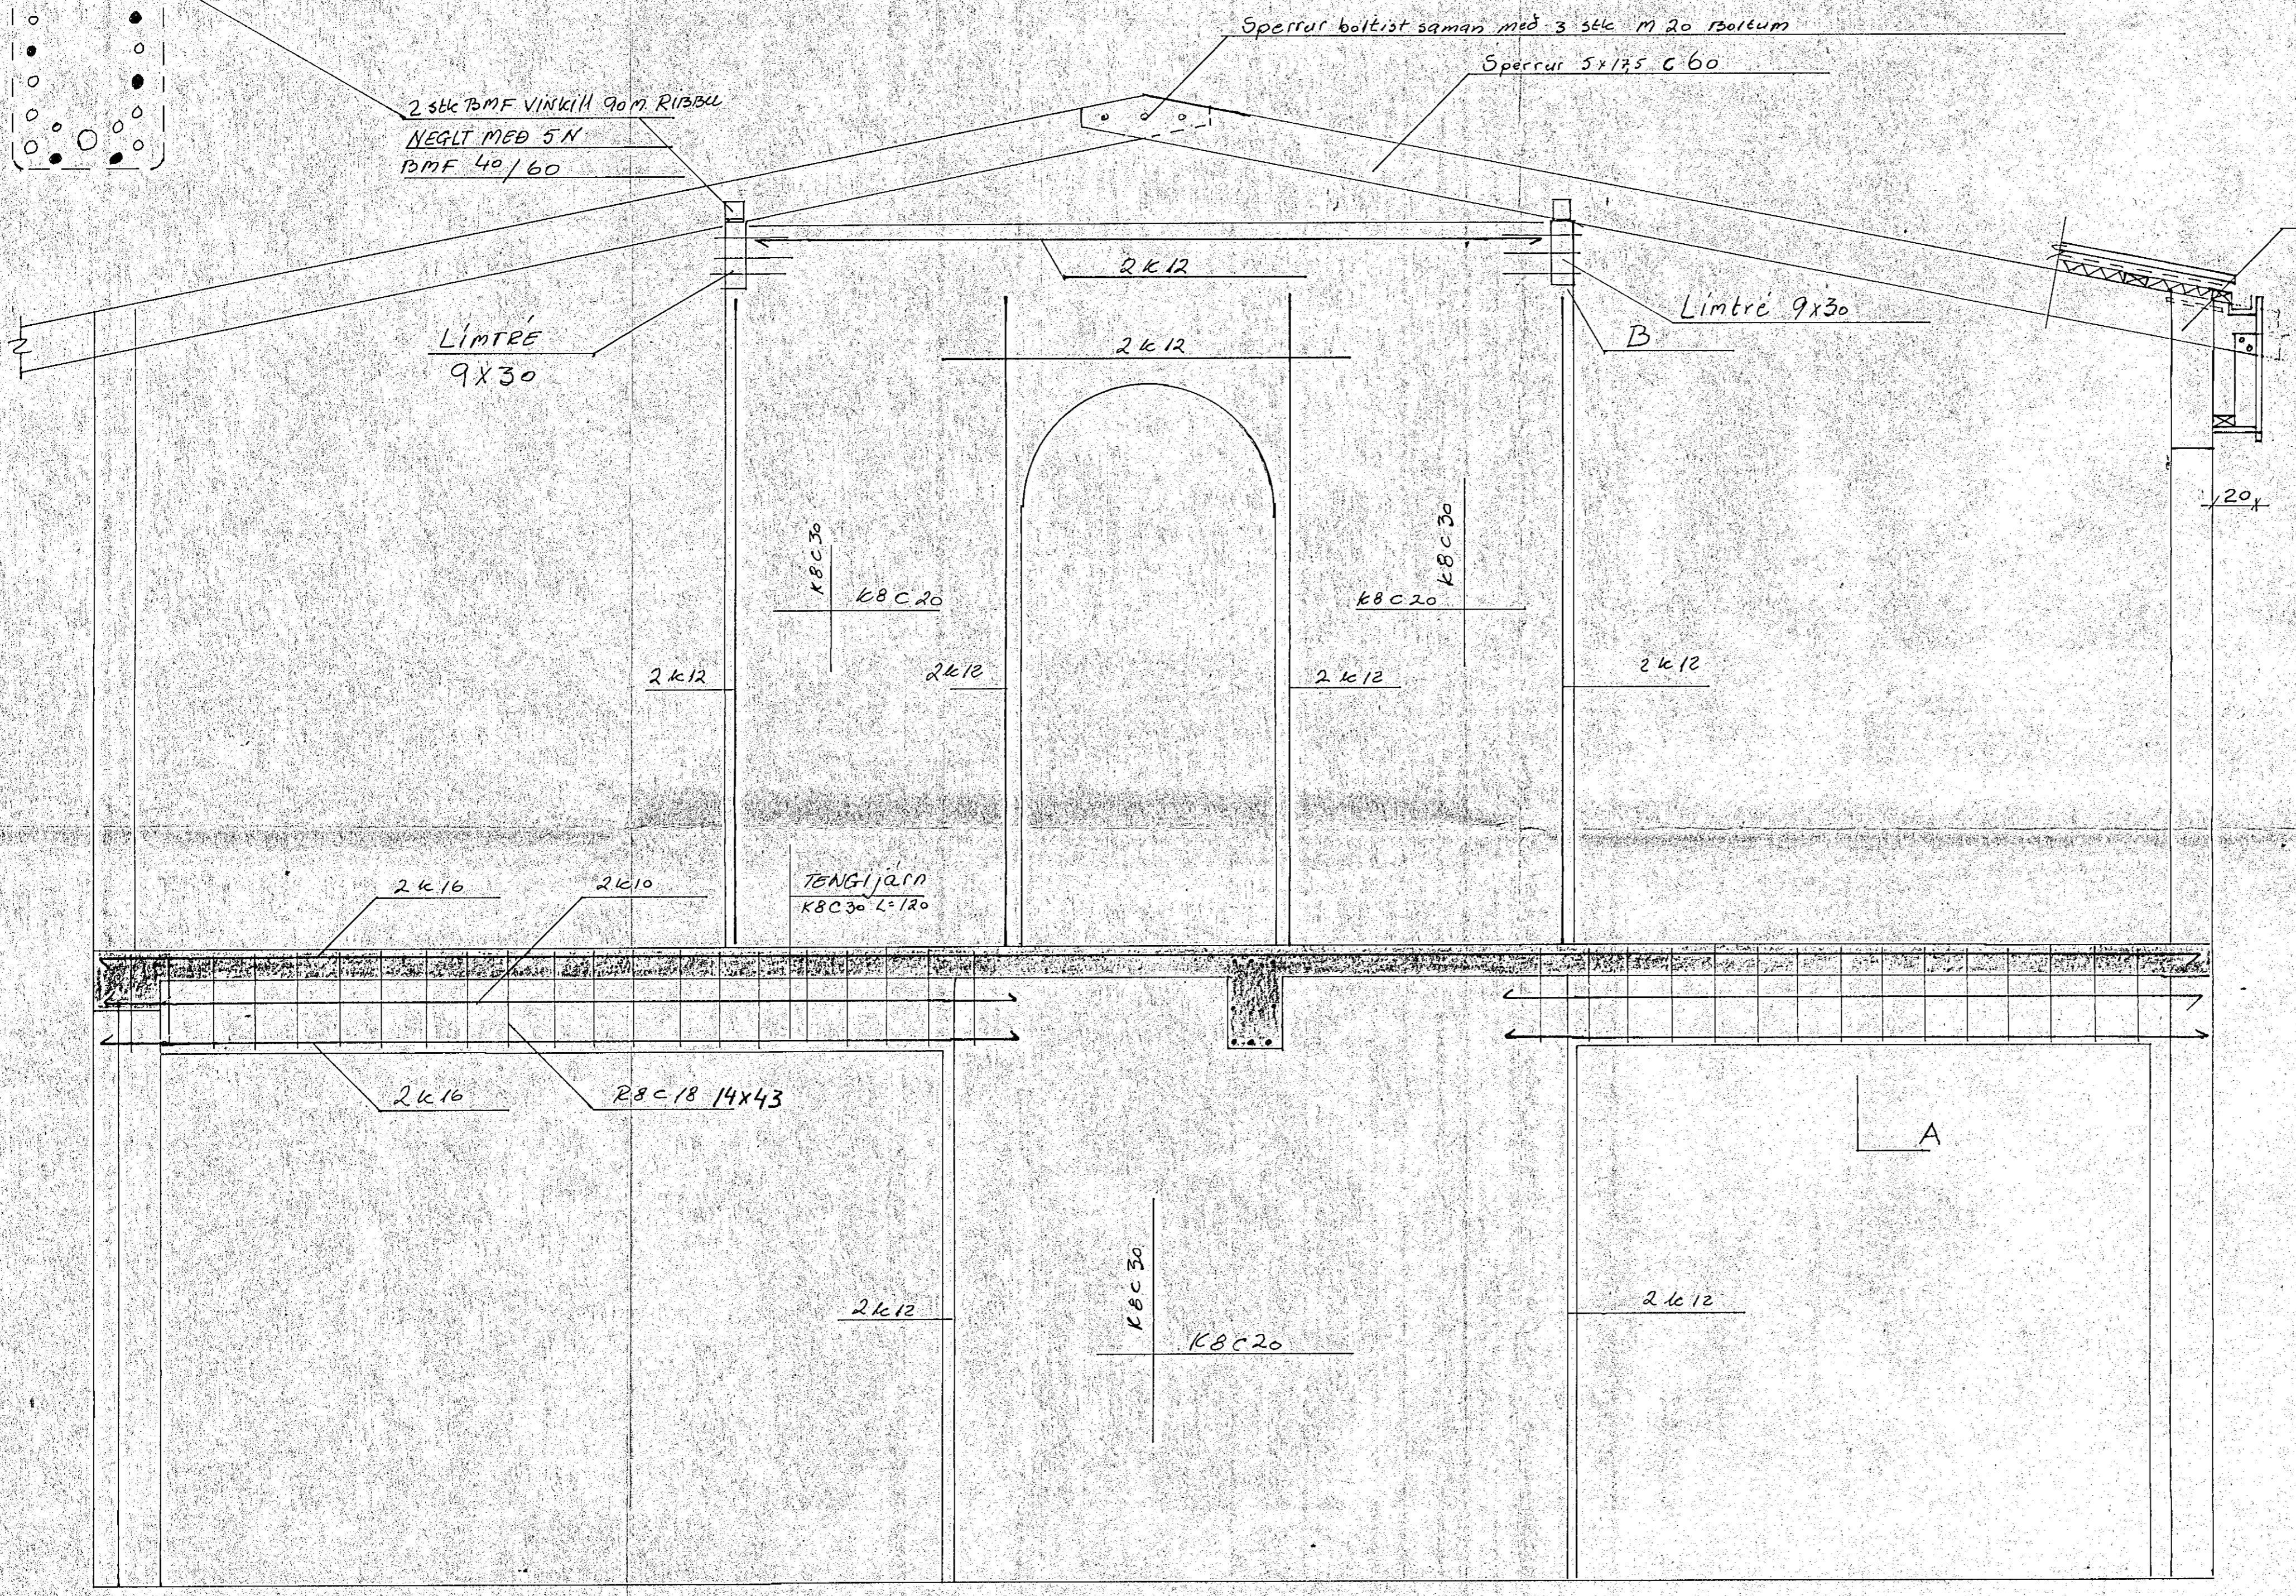


Serðteikning Sjá snið A-A TEIKN NR 301

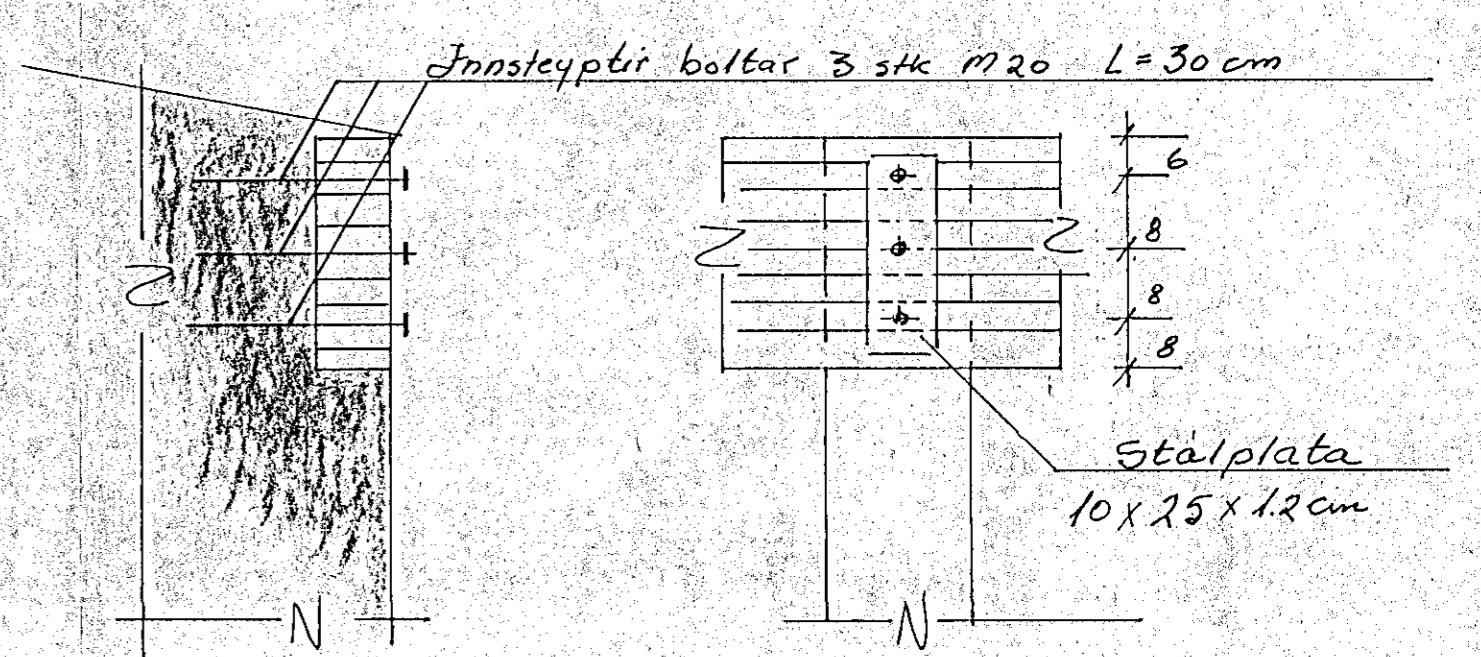

Jónsteptir boltar 3 stk M20 L=30cm


Stalplata
 10x25x1.2cm

SÉRMYND B 1:10

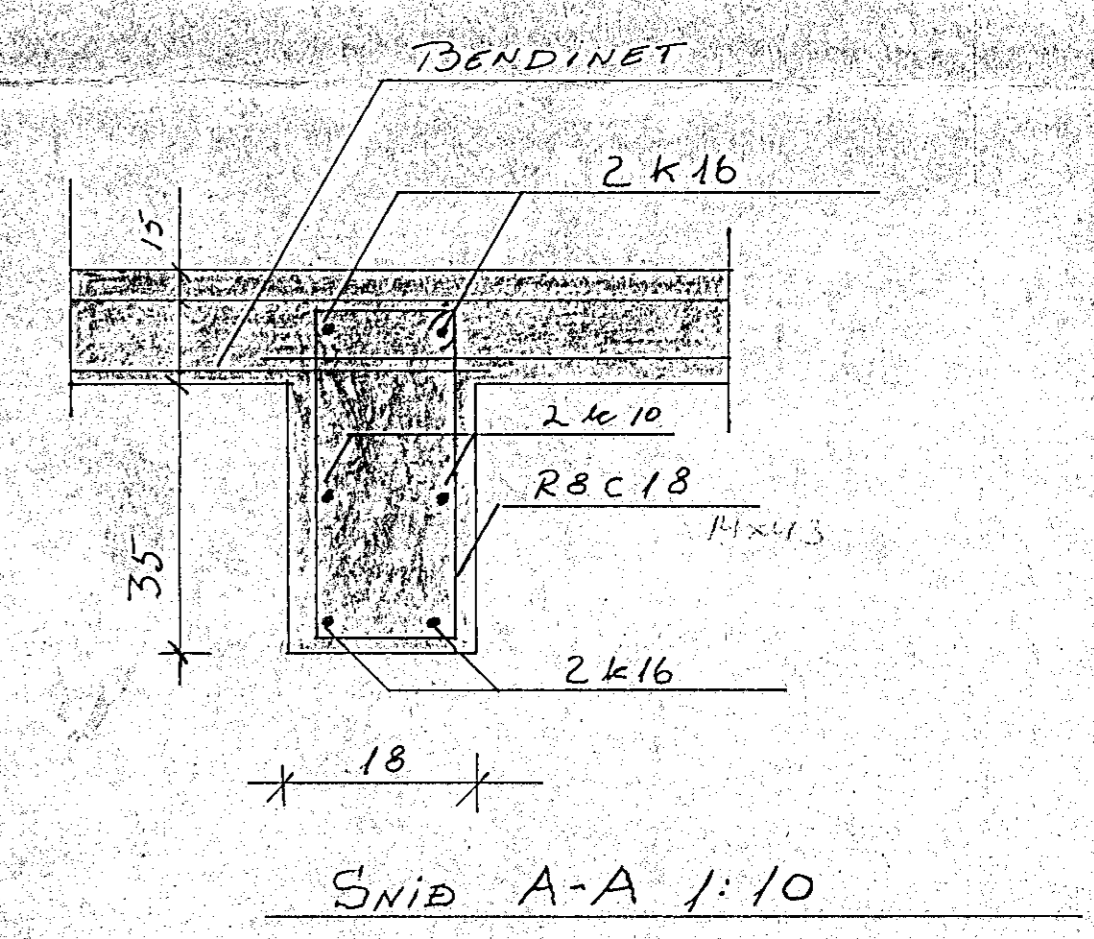

SNID A-A 1:10

Steptur milliveggur 1:20

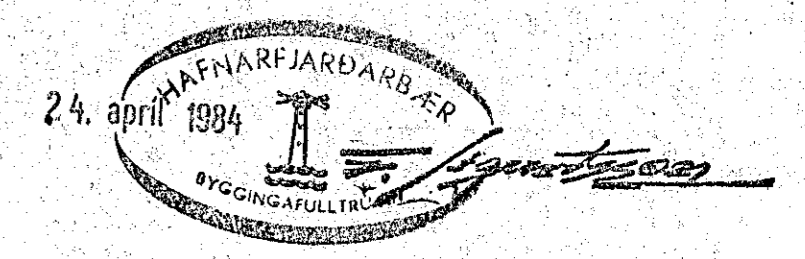

FLATAHRAUN 29	MARS 84
hús A	HAX. SDK. GS.
BURDARVIRKI-SNIÐ	<i>Dalgaard</i>
MKV. 1:20 1:10	TEIKN.NR. 202