



Snið A-A
1:10

Snið B-B
1:10

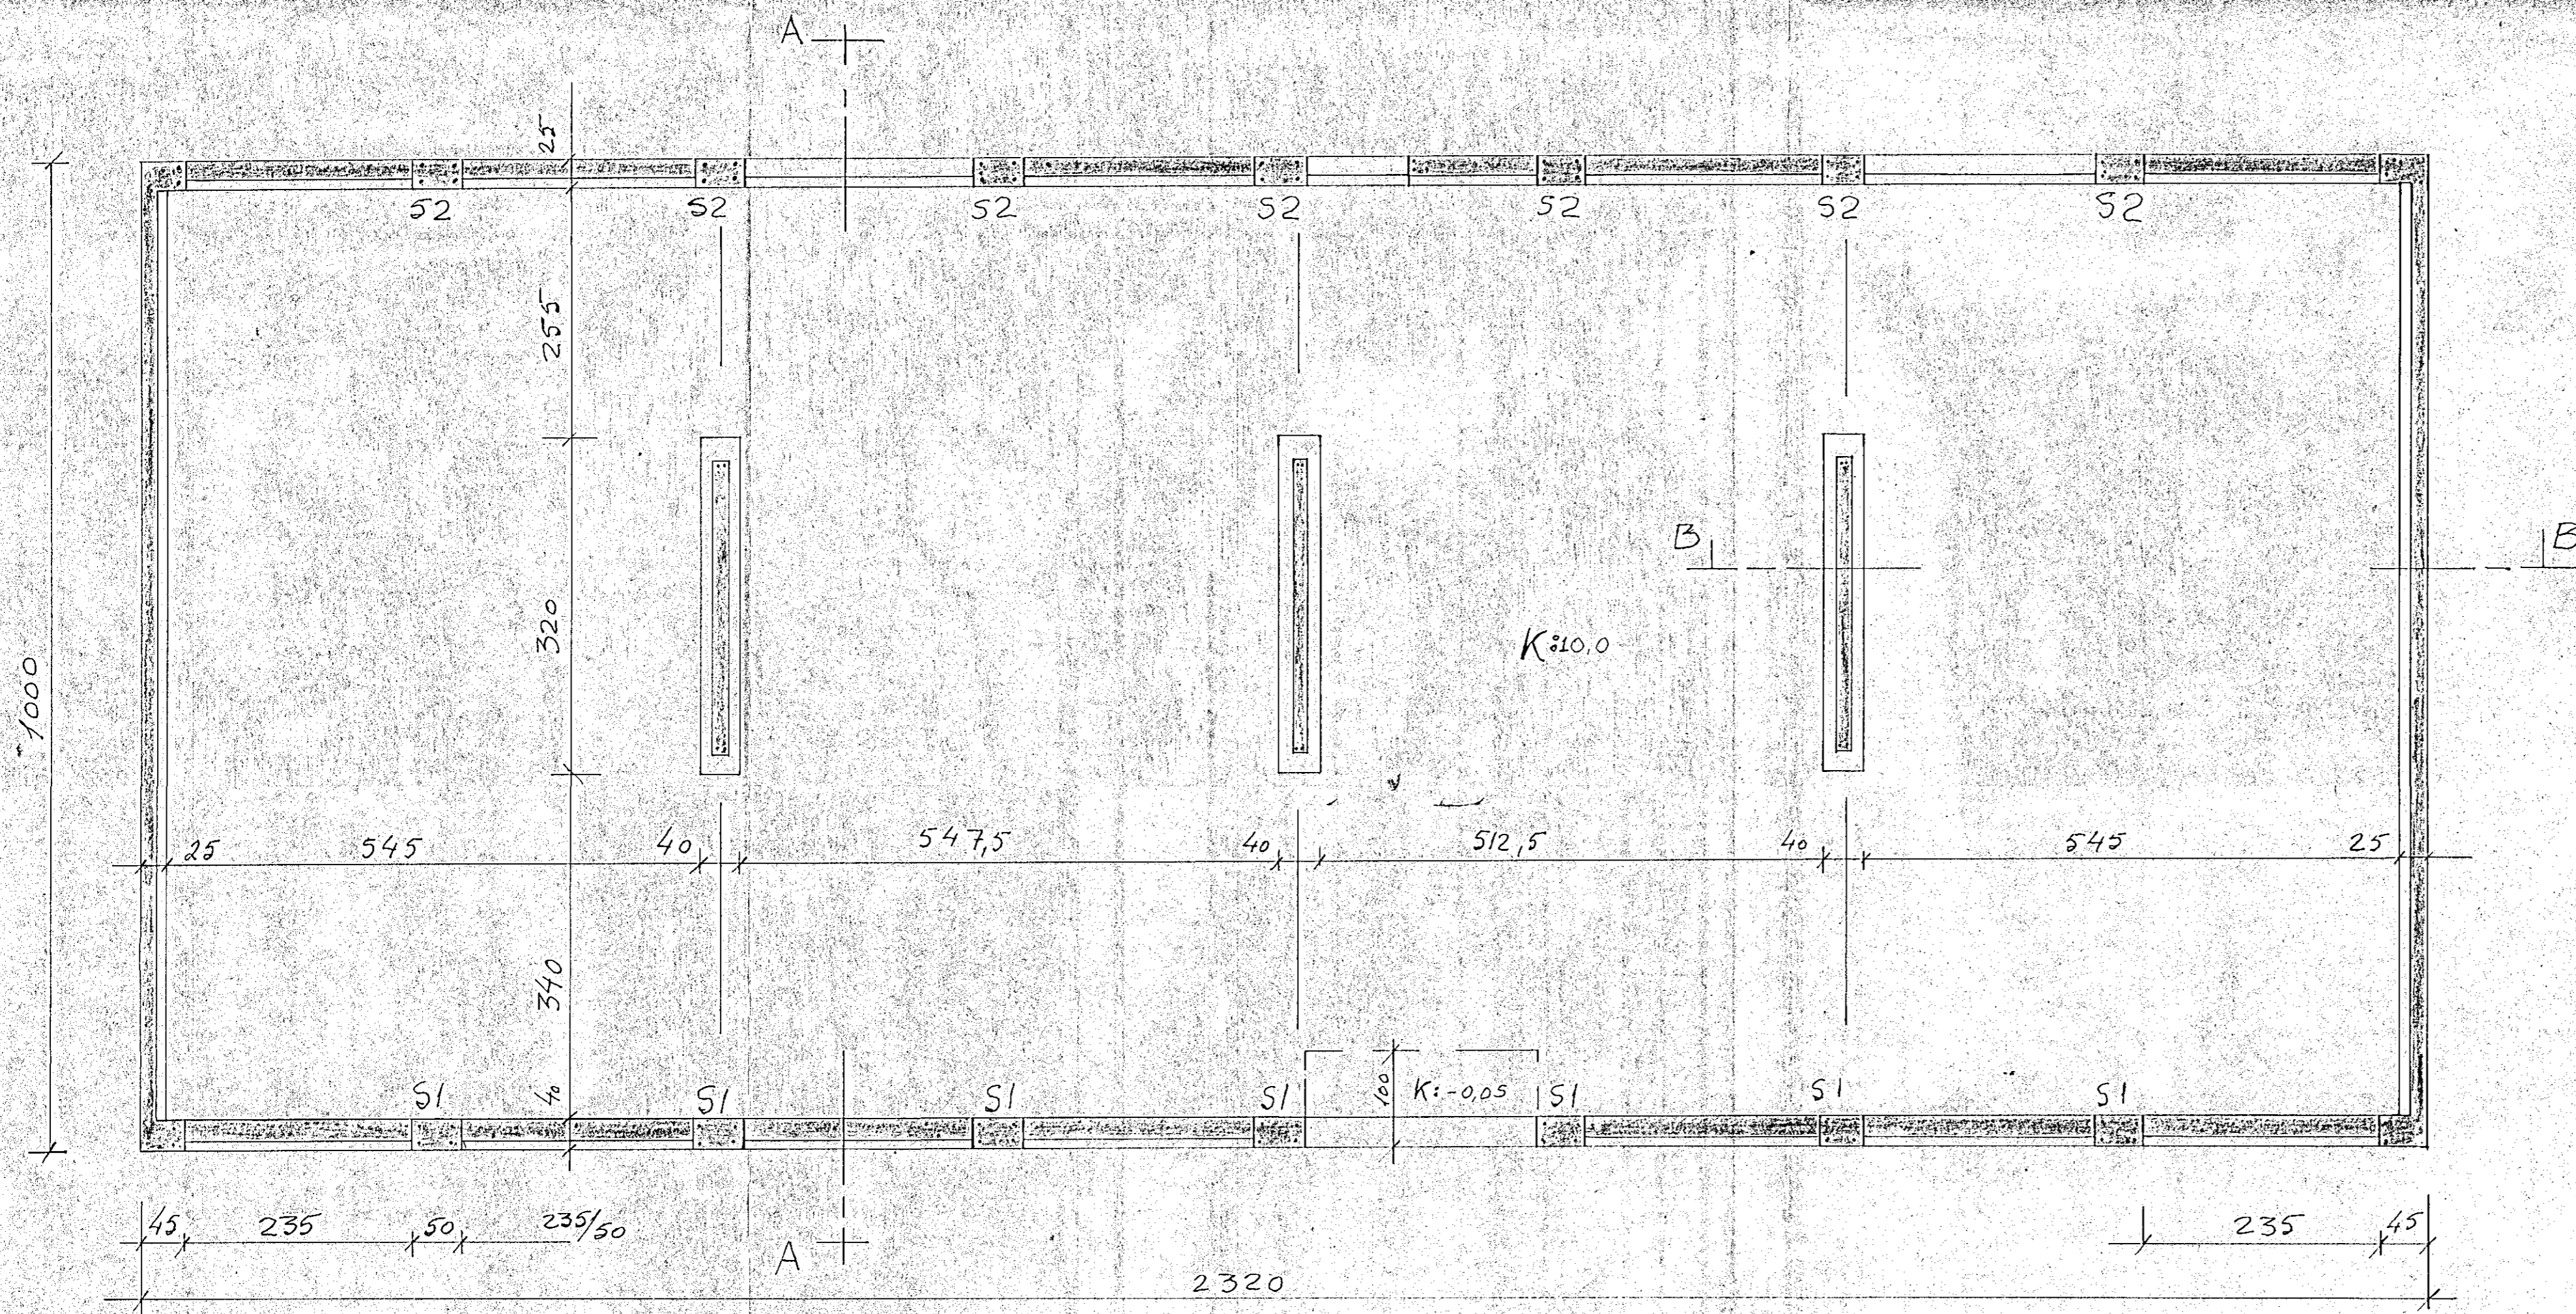

Skýringar

- Jarn: ks-40
- Steypa: plotur 5-250
- Önnur steypa 5-200
- Jarðvegur hraunfylling
- Jarn gangi heil um horn seeytillengd 40d
- Umhverfis öll op korni 2
- K16
- 4 alla veggenda korni 2k12
- Járnun veggja: Láttett k10 c20
- Láttett k10 c30
- Heftilæði afstöður.

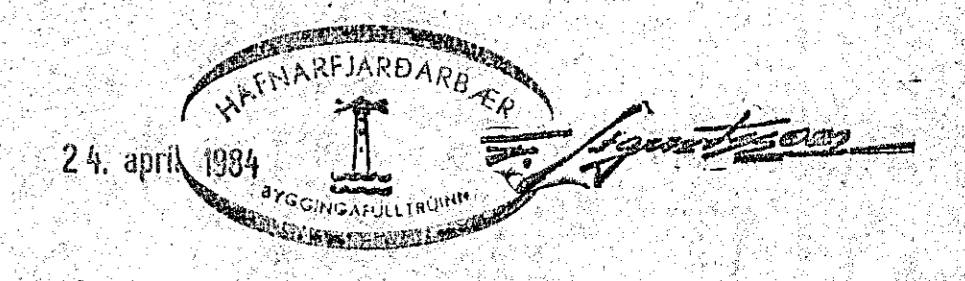

FLATAHRAUN 29 hús A SÖKKLAR - JÄRNUN VEGGJA MKV. 1:50 1:10	MARS 84
	HAX. SDK. GS.
	TEIKN NR. 201