



SNID G-G 1:20

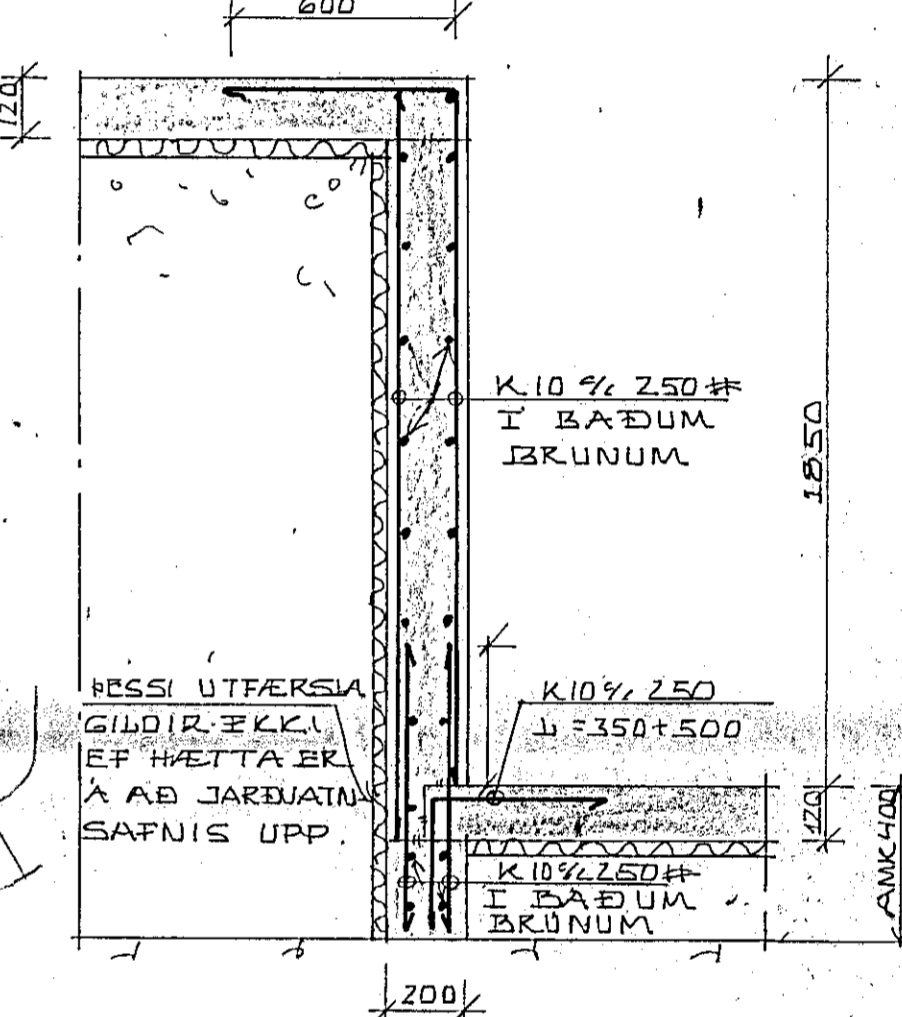


SNID H-H 1:20

GRUNNMYND 1:50


I MIÐJA GRUNNPLÖTUR KOMI
JÄRNAGRIND K10% 250 #

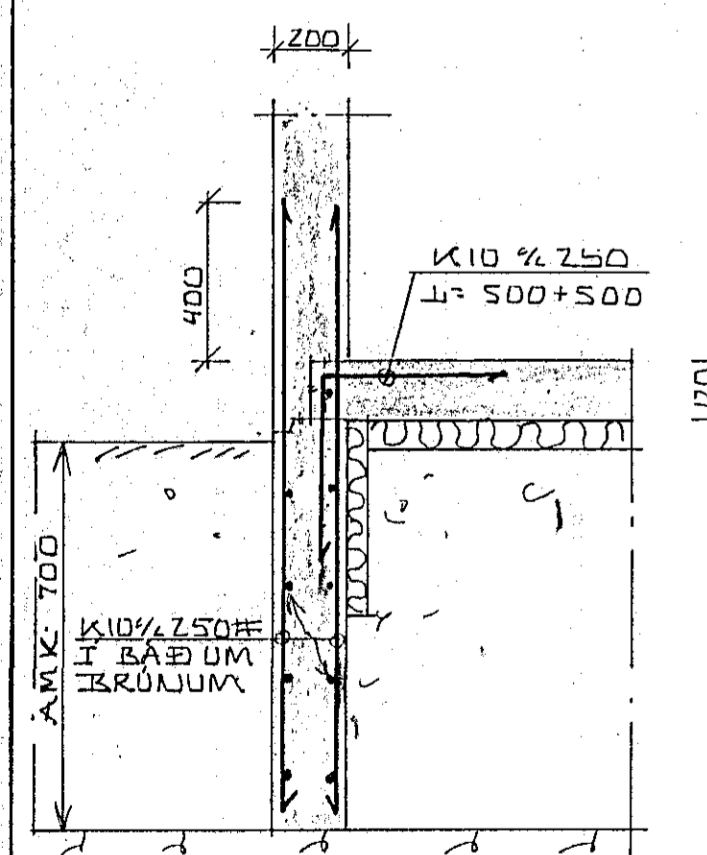


SNID A-A 1:20

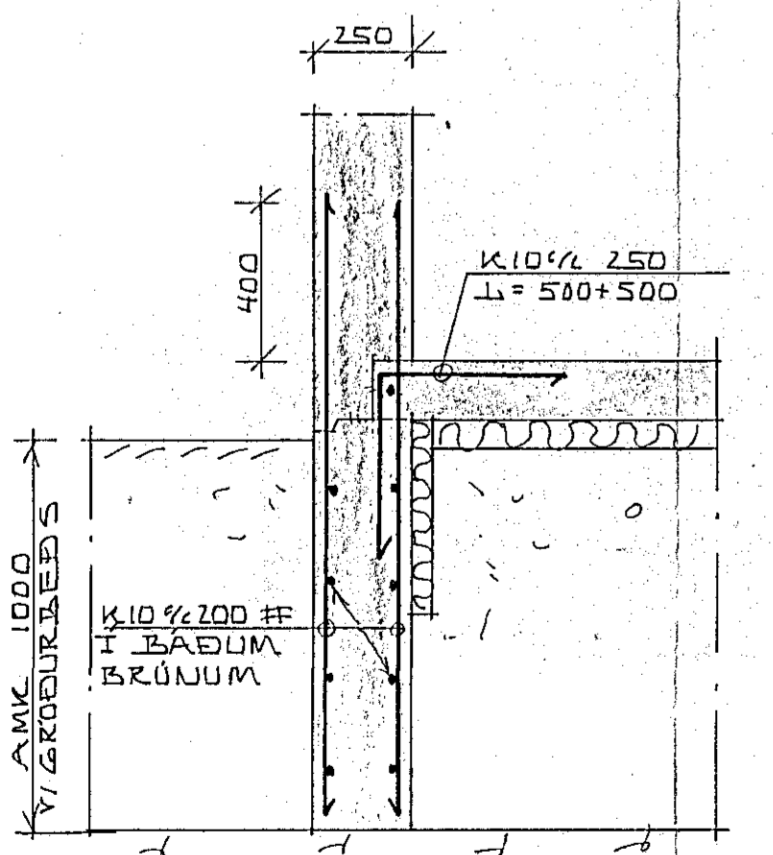


SNID B-B 1:20

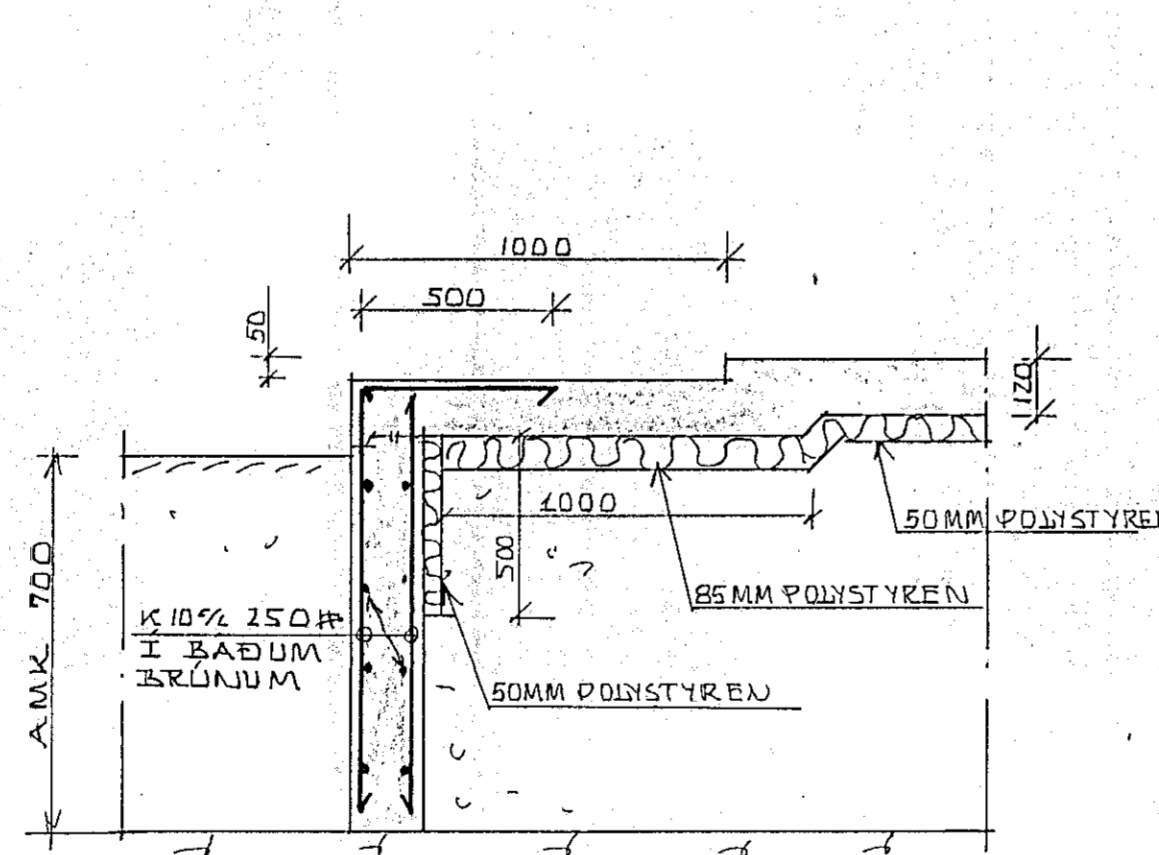


SNID C-C 1:20

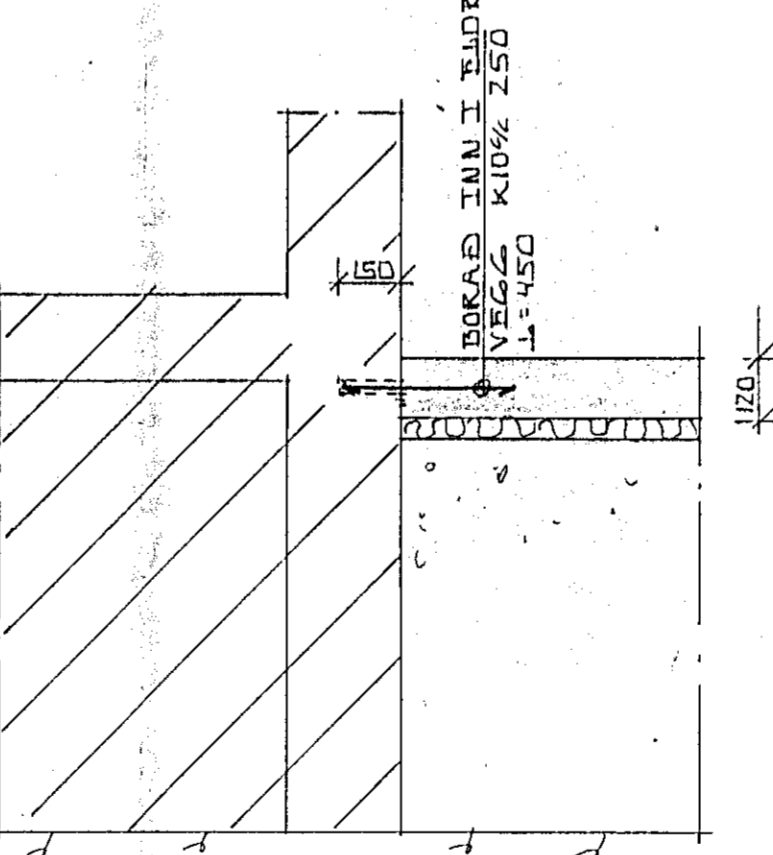

SNID D-D 1:20

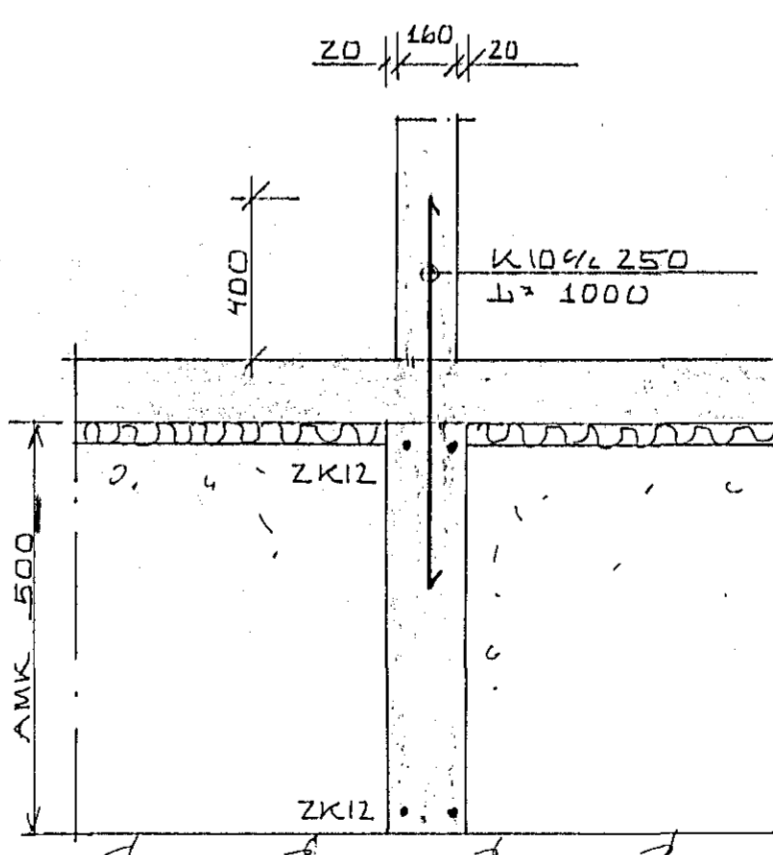


SNID E-E 1:20

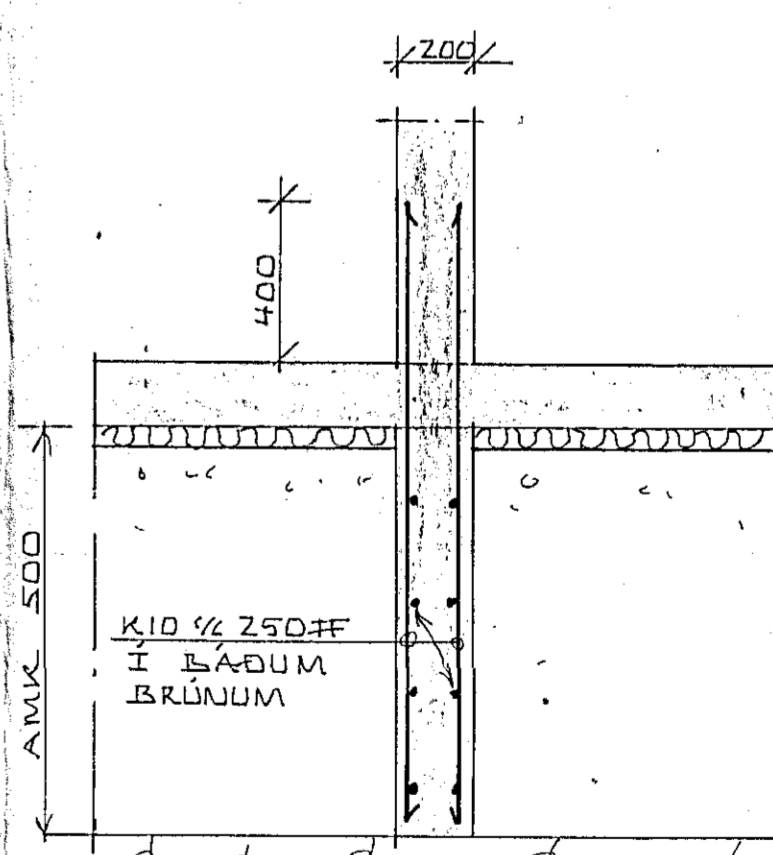


SNID F-F 1:20


SKYRINGAR OG FL.
SJÁ TEIKN. NR. -01

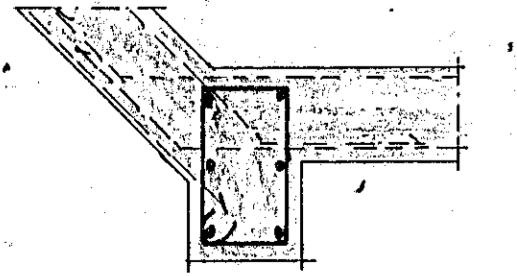

SNID I SÚLU S1 1:20

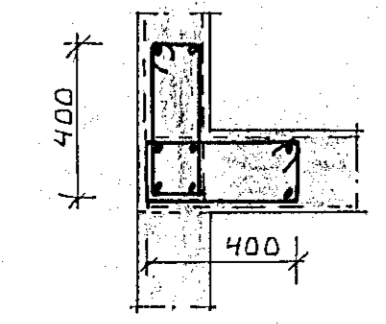

SNID I SÚLU S2 1:20

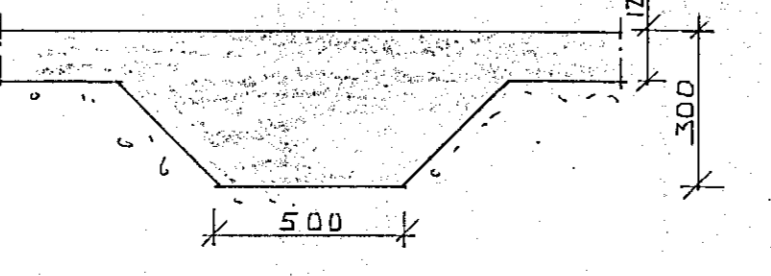

SNID I-I 1:20

LANGDARN:
SK 20
GJARDIR:
R 10% 200

LANGDARN:
SK 16
GJARDIR:
Z R 10% 200

REYTT: 11-08-89 KS

TÞRÓTTAÐUS HAUKA VÍÐ FLATAHRAUN. VIÐBYGGING. UNDIRSTÖÐUR.	DASS. 17-07-89 HANNAÐ, K.S. TEIKNAD KS VERK NR. FLOKKUR 8908-01
MÆLIKVARÐI: 1:50, 1:20 KRISTJAN STEFÁNSSON TEIKNFRÆÐINGUR F.T.F.I. REYKJANIKURVEGI 68 HAFNARFIRÐI SIM 652100	TEIKN. NR. -02

