

BÁRUJÁRN
 ÞAKPAPPI
 ÞAKBORÐ 25x150 MM
 50x100 MM C/C 60 SM
 VINDPÉTTUR PAPP
 ÁSAR 50x150 MM C/C 60 SM
 GRIND 50x50 MM C/C 60 SM

150 MM STEINULL
 50 MM ÞÉTTULL
 GÁL.VÍR
 ATH. ÞÉTTULL OG GÁL.VÍR
 6,0 M FRA NÚV. GAFL.


LÍMTRE 140/600
 HERAKUSTIK FAS 25 MM, 50/100
 GRIND 45x45 MM
 RAKAVÖRN

15 MM BIRKIKROSSVIÐUR
 RAKAVÖRN
 100 MM STEINULL
 50x100 MM GRIND C/C 60 SM
 50x50 MM GRIND
 50 MM STEINULL
 ÍPRÓTTAGÖLF
 50x75 MM
 75 MM STEINULL
 21x45 MM
 RAKAVÖRN

50x50 MM
 HERAKUSTIK FAS 25 MM, 50/100 SM

50x125 MM SPERRUR C/C 60 SM
 50x150 MM
 VINDPÉTTUR PAPP
 50x50 MM GRIND
 50 MM STEINULL

2 STK. 45x45 MM
 AFSTIFING
 ÍPRÓTTAGÖLF
 (JUNCKERS)
 GÖLFFESTING
 RAKAVÖRN

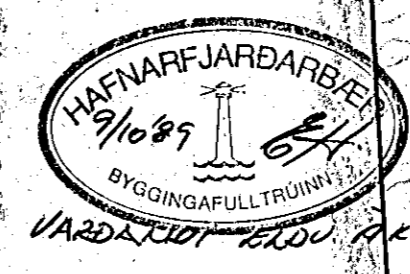

SÁMPYKKT 5/10 19 89
 SBR-BRÉF DAGS. 19

BRUNNAVAKSTOFNENDEKISINS
 SÉRMYNDIR