



SNID 7 · 1:20

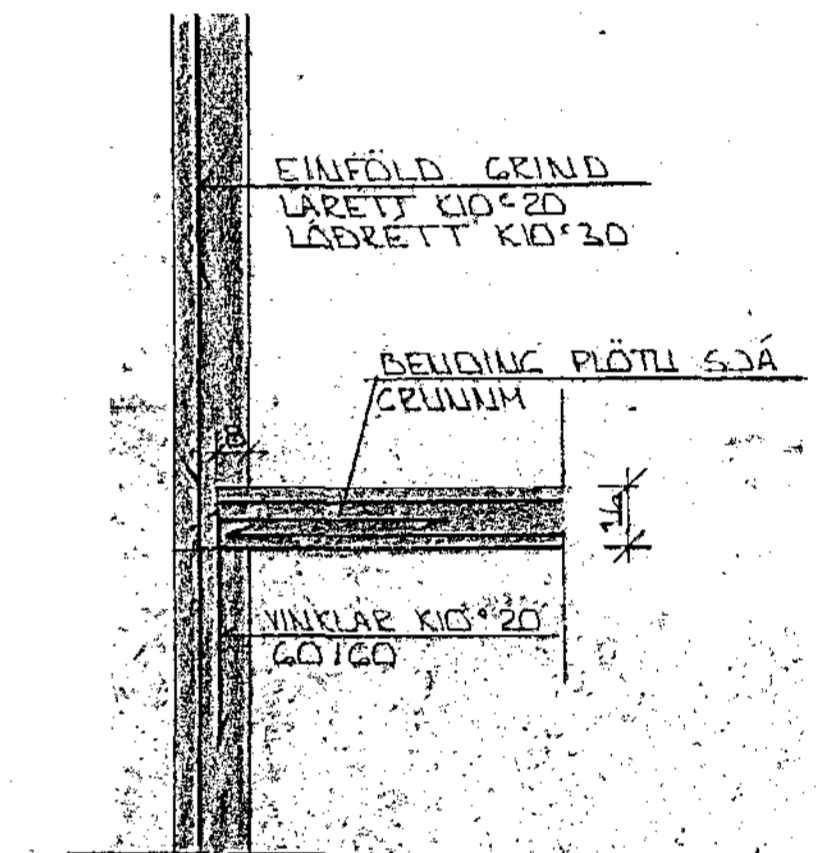

SNID 8 · 1:20

SKÝRINGAR

ALMENNAR SKÝRINGAR SÁ BL.NR. 1-01.
SNID 5 OG 6-6 SÁ BL.NR. 1-04.

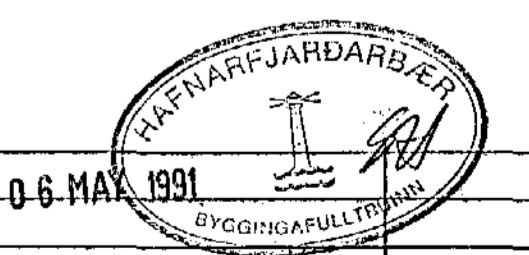

STEFJA
S > 250
V > 0,5
LOFT > 4%
SEMENT > 300 KG/M³

DR.NR.	DAGS.	EBLI BREVTINGAR	SIGN.
			DAGS APRIL '91
			HANNAE
			TEIKNAR
			VERK NR.
			9107
			BLAD NR.
			1-05

STIGURÐUR ÞORLEIFSSON TEIKNIFRÆÐINGUR F.T.T.I.
STRANDGÖTU 11 HAFNARFIRÐI SÍMI 54751/54255