

GRUNNMYND mhl 01 norður 1:50




Utg.	Dags.	Lýsing	Nafn

Áritun hönnunarsjóra:
VALGEIR BERG STEINDÓRSSON kt. 250464-2319

ÁLHELLA 11 - BURÐARVIRKI
Steyptir veggir og milliplötur, Grunnmynd mhl.01 norður

Mkv. 1:50	A1
HANNAD VALGEIR B.	20.09.2023
TEIKNAD VALGEIR B.	SAMP.

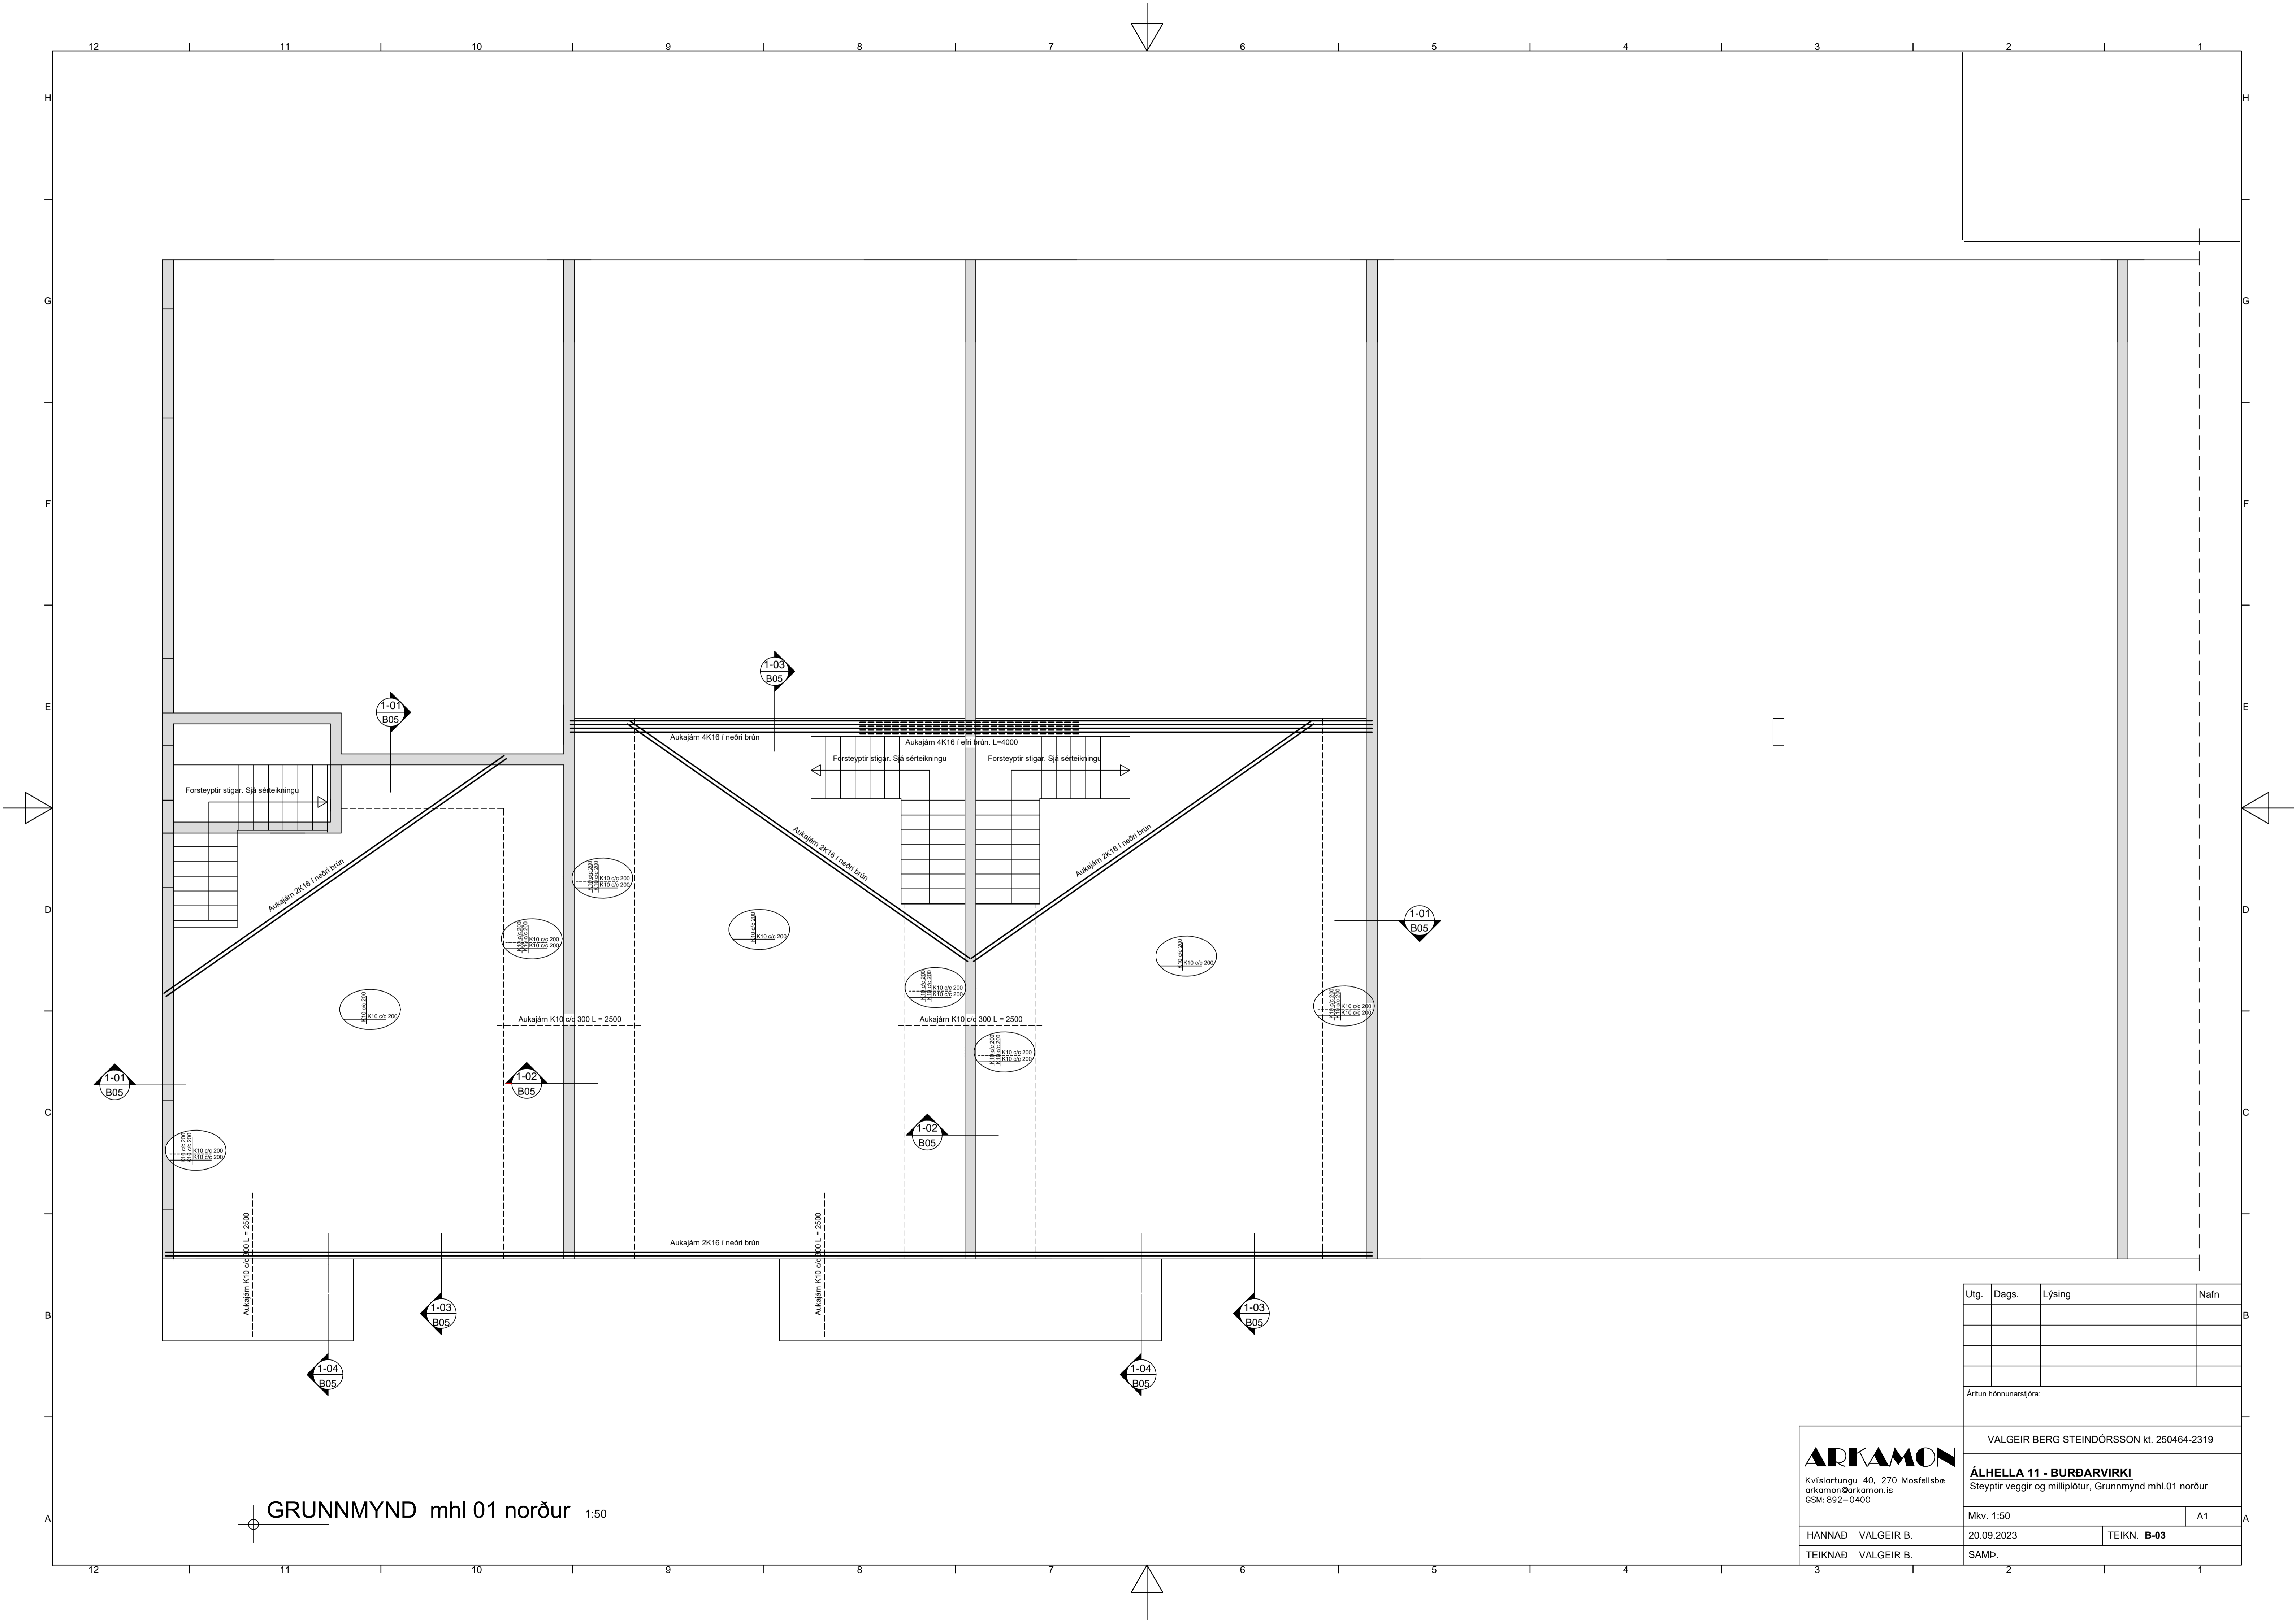

GRUNNMYND mhl 01 suður 1:50

ARKAMON

Kvísartungu 40, 270 Mosfellsbæ
arkamon@arkamon.is
GSM: 892-0400

VALGEIR BERG STEINDÓRSSON kt. 250464-2319

ÁLHELLA 11 - BURÐARVIRKI
Steyptir veggir og milliplötur, Grunnmynd mhl.01 suður

Mkv. 1:50

A1

HANNAD VALGEIR B.

20.09.2023


TEIKN. B-04





TEIKNAD VALGEIR B.

SAMP.

Utg.	Dags.	Lýsing	Nafn

Áritun hönnunarsjóra:

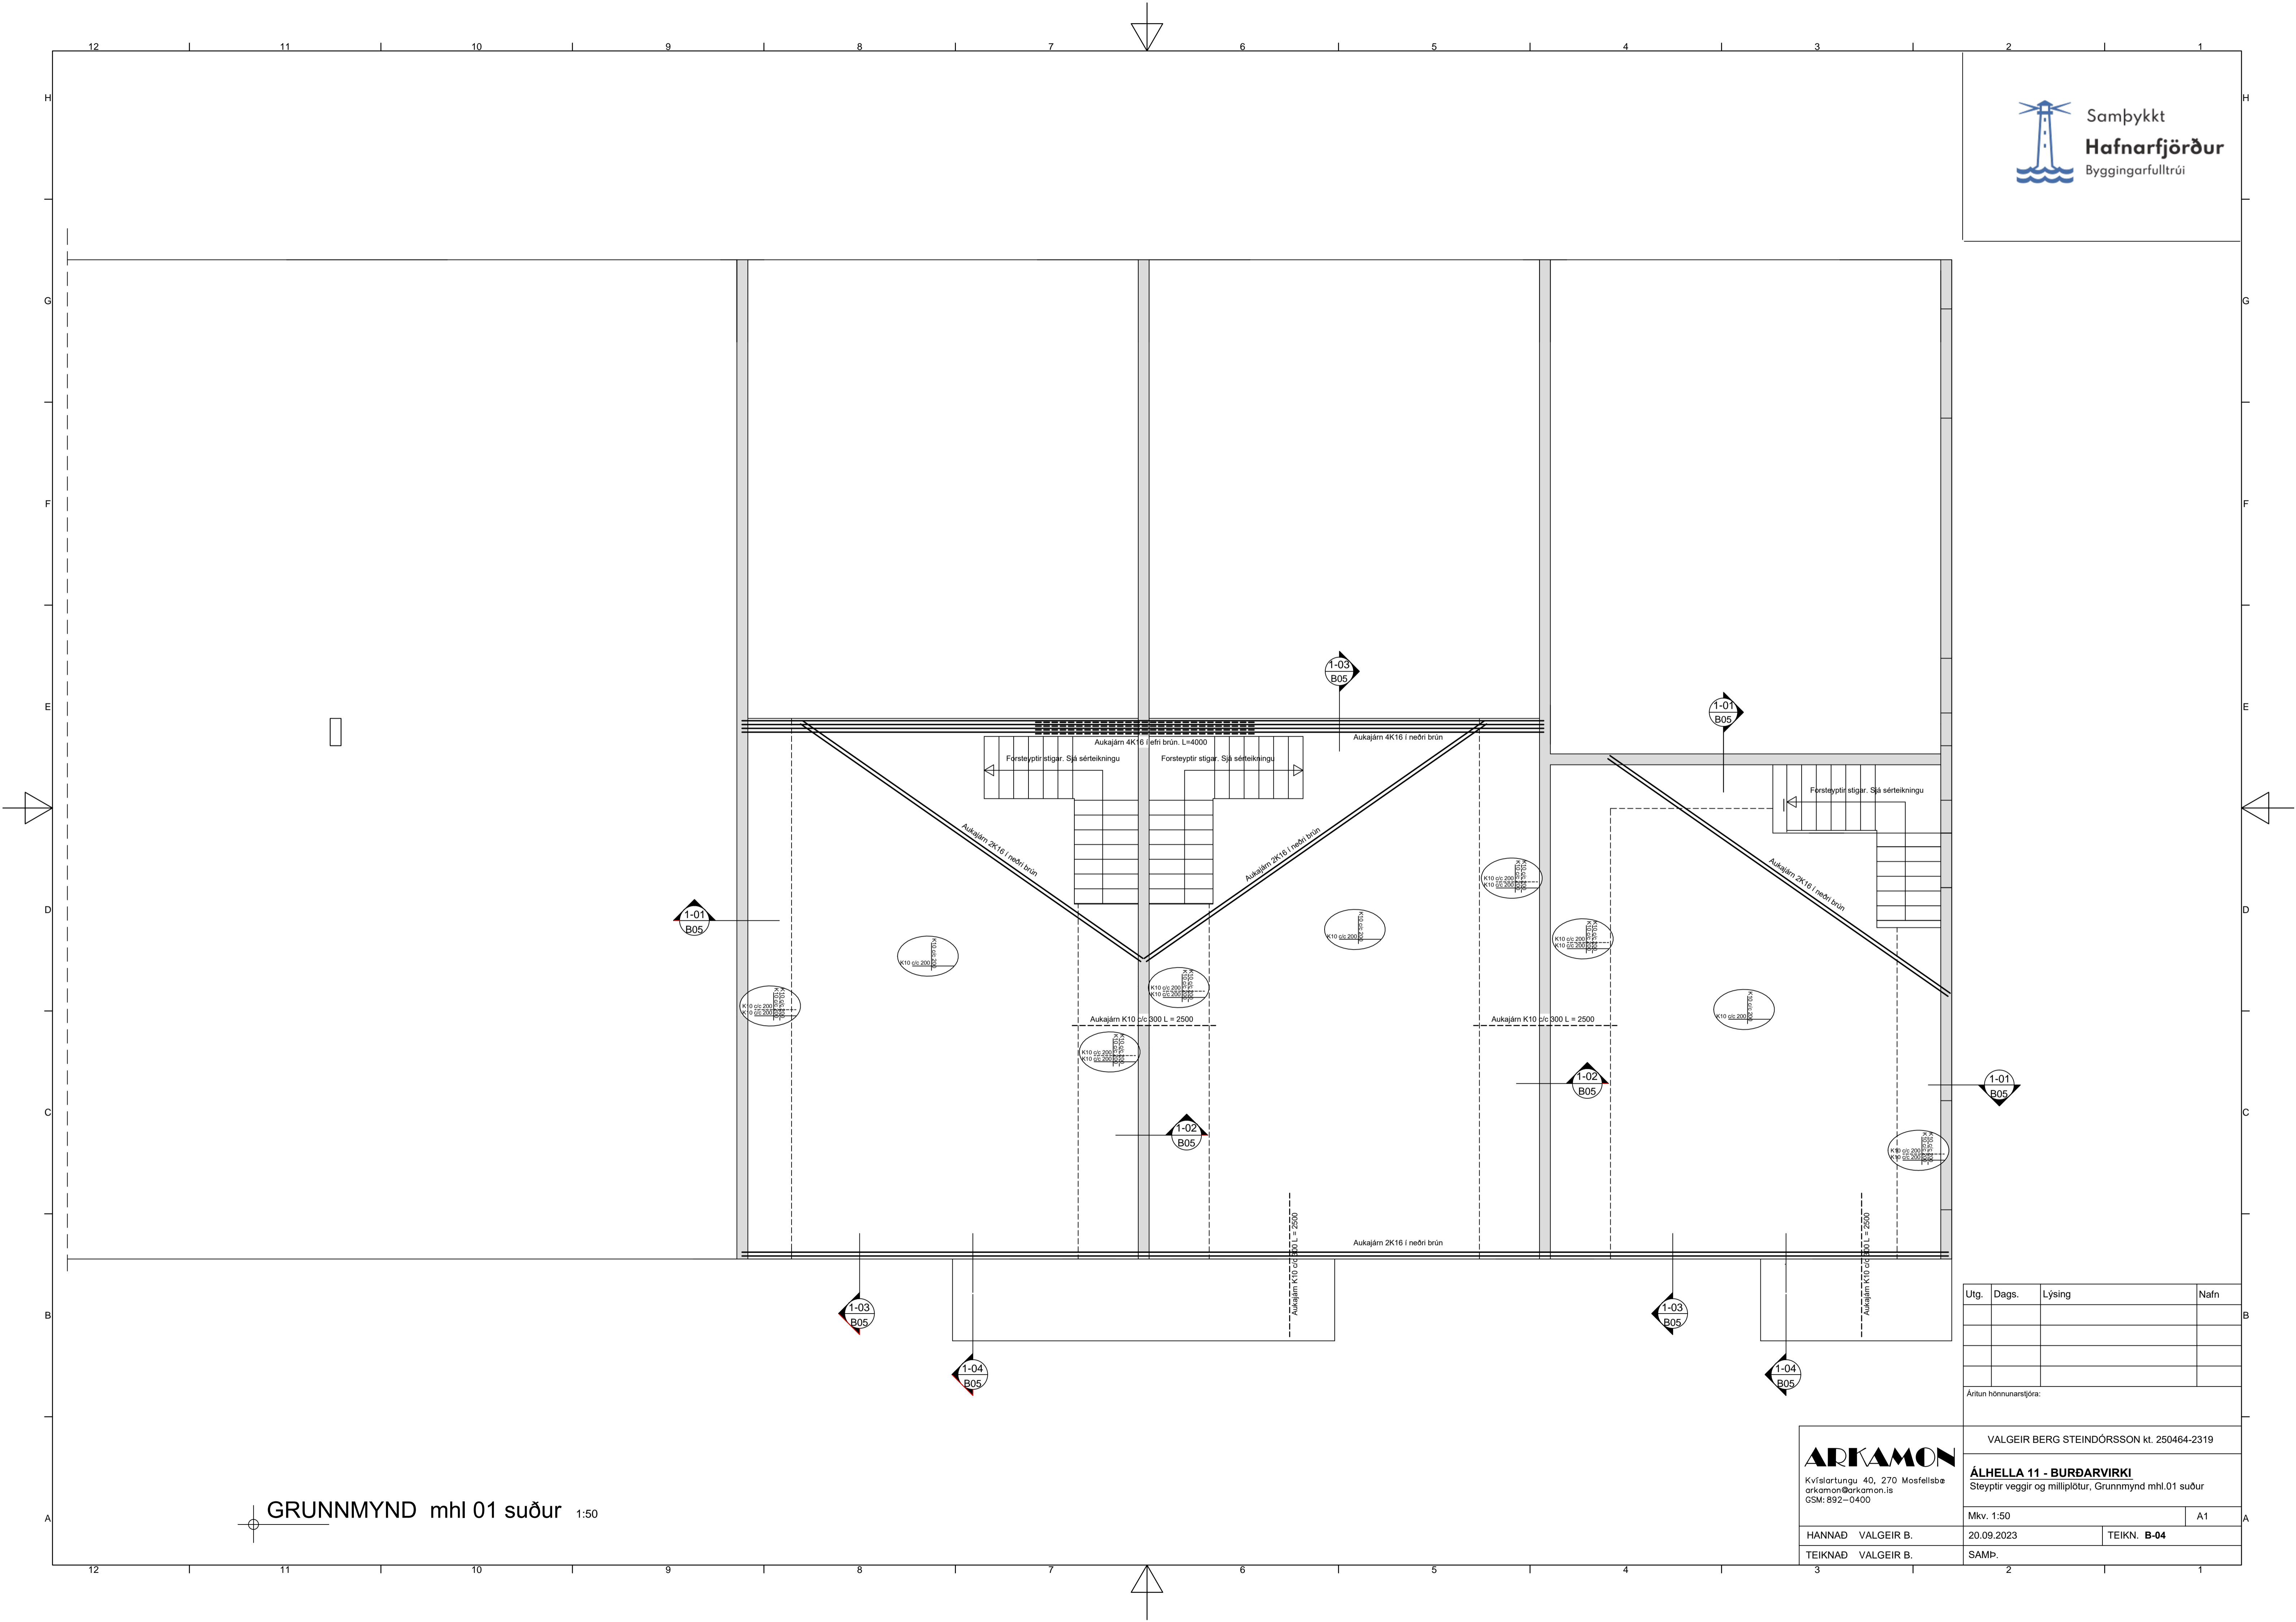

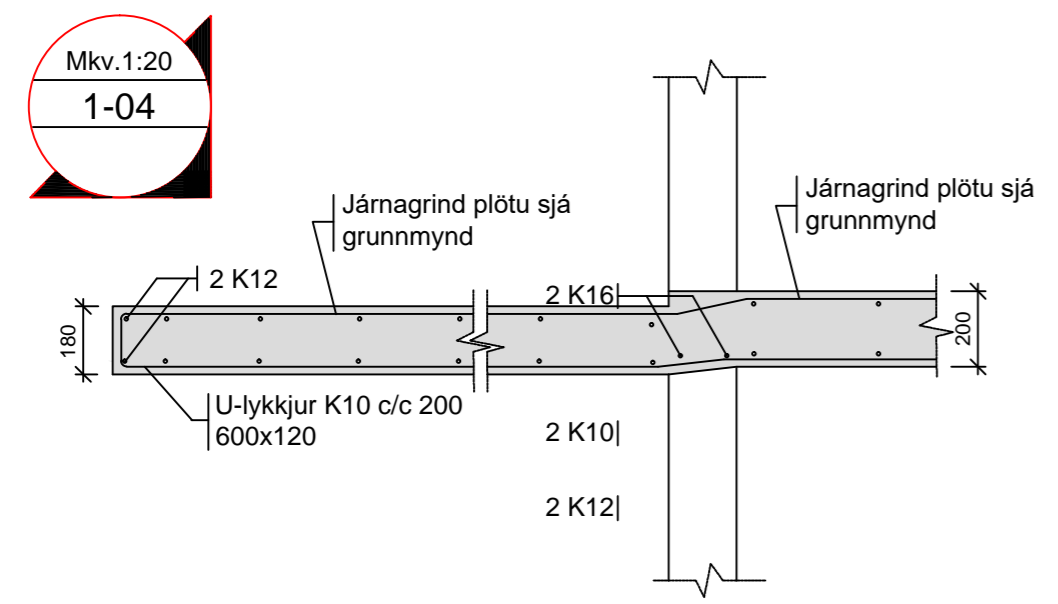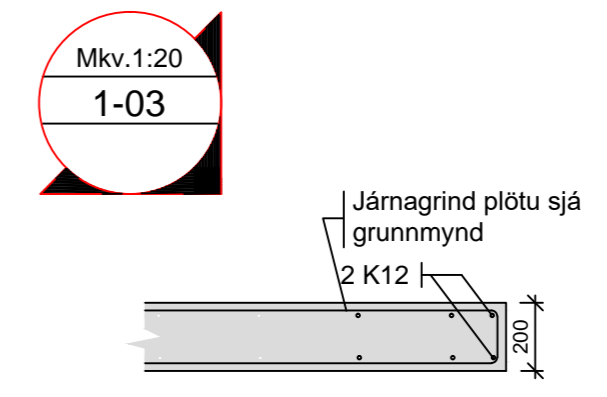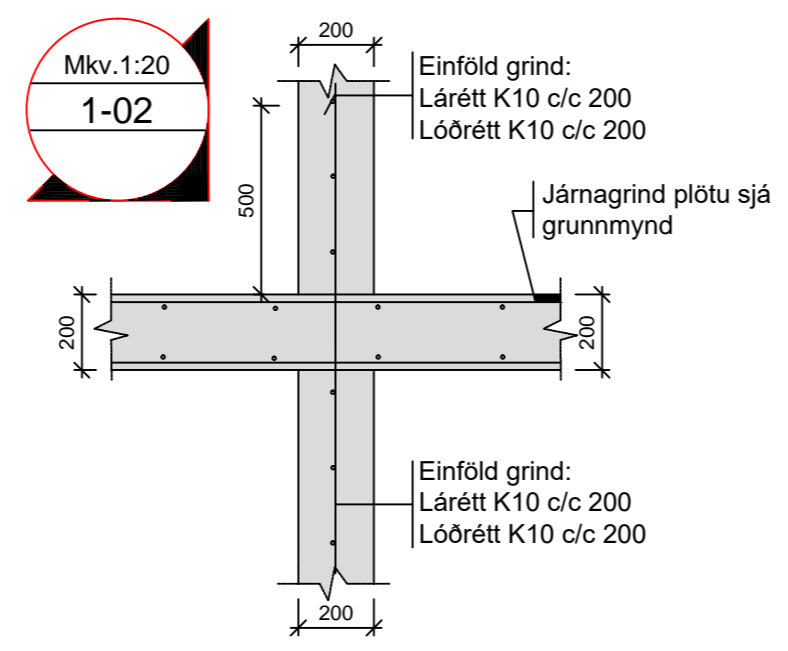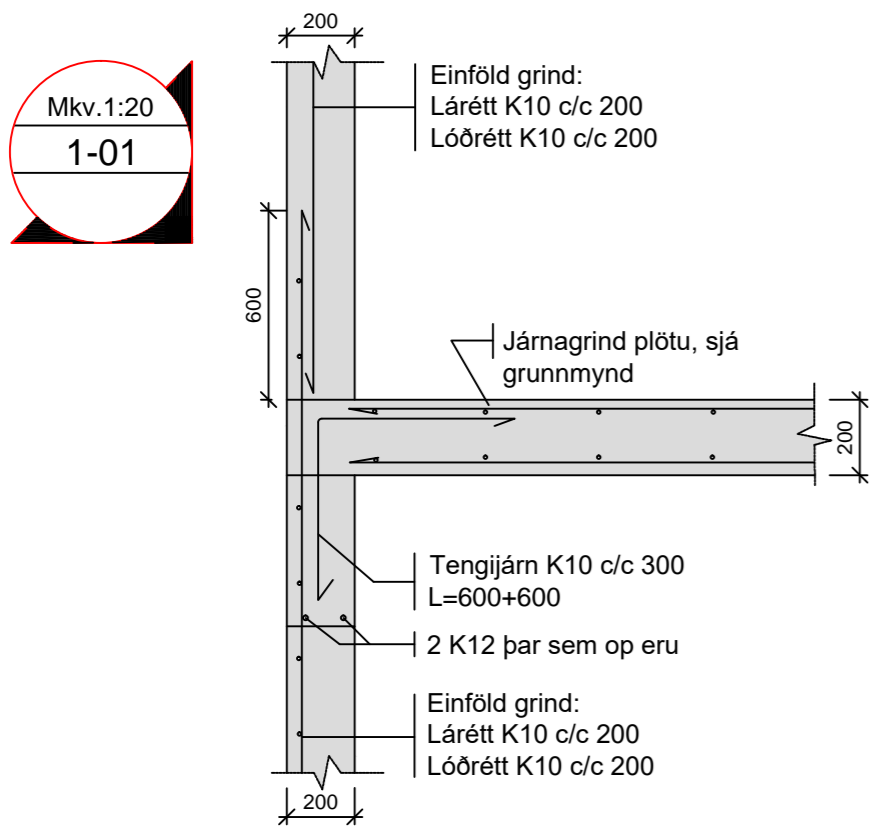

Utg.	Dags.	Lýsing	Nafn

Áritun hönnunarstjóra:

VALGEIR BERG STEINDÓRSSON kt. 250464-2319

ÁLHELLA 11 - BURÐARVIRKI
 Deili 1-01 til 1-04

Mkv. 1:20 A2

ARKAMON
 Kvíslartungu 40, 270 Mosfellsbæ
 arkamon@simnet.is
 GSM: 892-0400

HANNAÐ VALGEIR B.
 TEIKNAD VALGEIR B.

20.09.2023 TEIKN. B-05
 SAMP.