


GRUNNMYND 1. HÆÐ
1:100

F=15.801,7m²
L213091

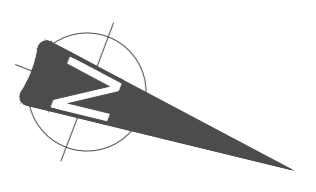

6

BREYTINGAR	NR.	DAGS.	BREYTING	SP.



K. J. ARK. sít 650319-0360
TEL: 899-3234
E-MAIL: kjaran@kjaran.is
E-MAIL: jona@kjaran.is

HÖNNUN - SKIPLAG - RÁÐGJÖF
KJARTAN RAFFINNSON FREISA 270365-3539
JÓN M. HALLDÓRSSON BYGGINGARF.


VERK
BORGARHELLA 6
HAFNARFIRÐI
TEKNING
1. HÆÐ

KVÆÐI
1:100, A0


DAGS
14.10.2024
TEKNAÐ AF
KR, JMH

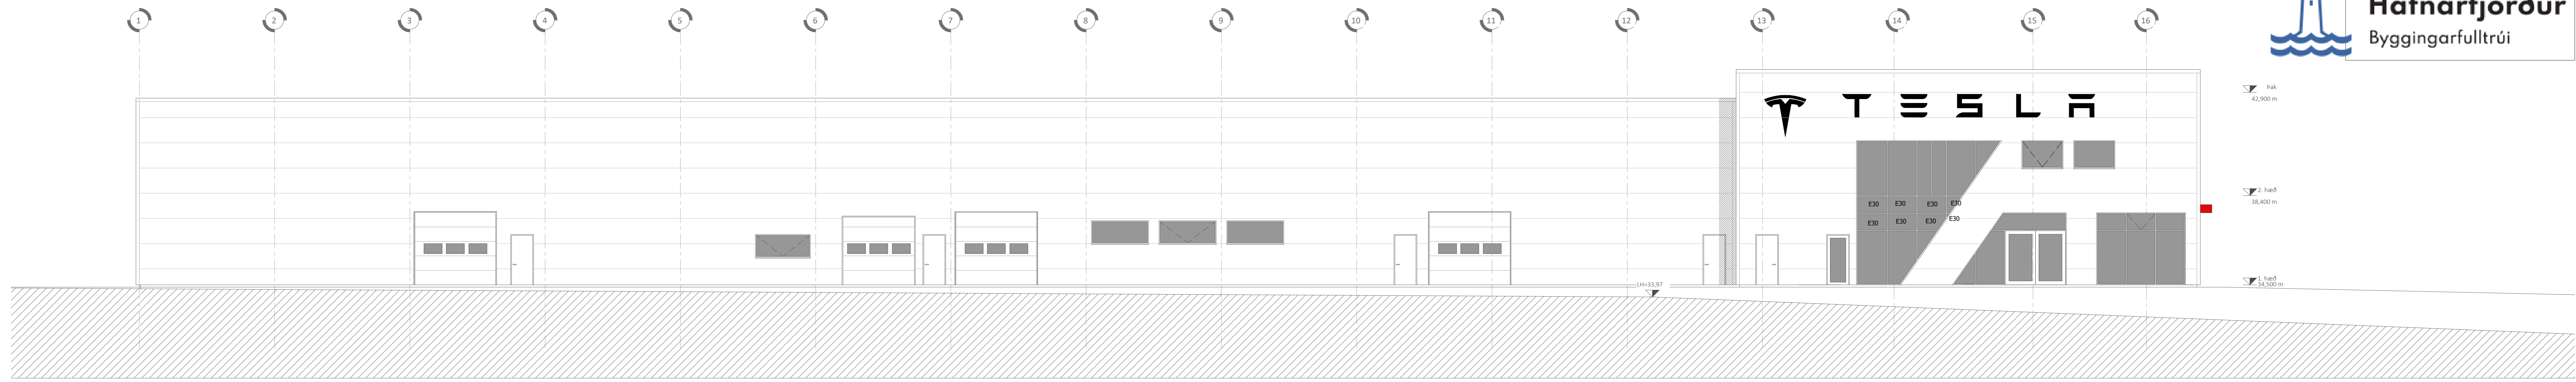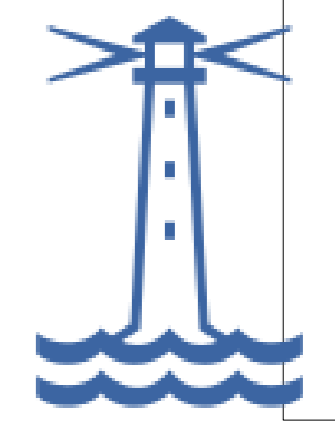

ÚTLIT AUSTUR
1:100

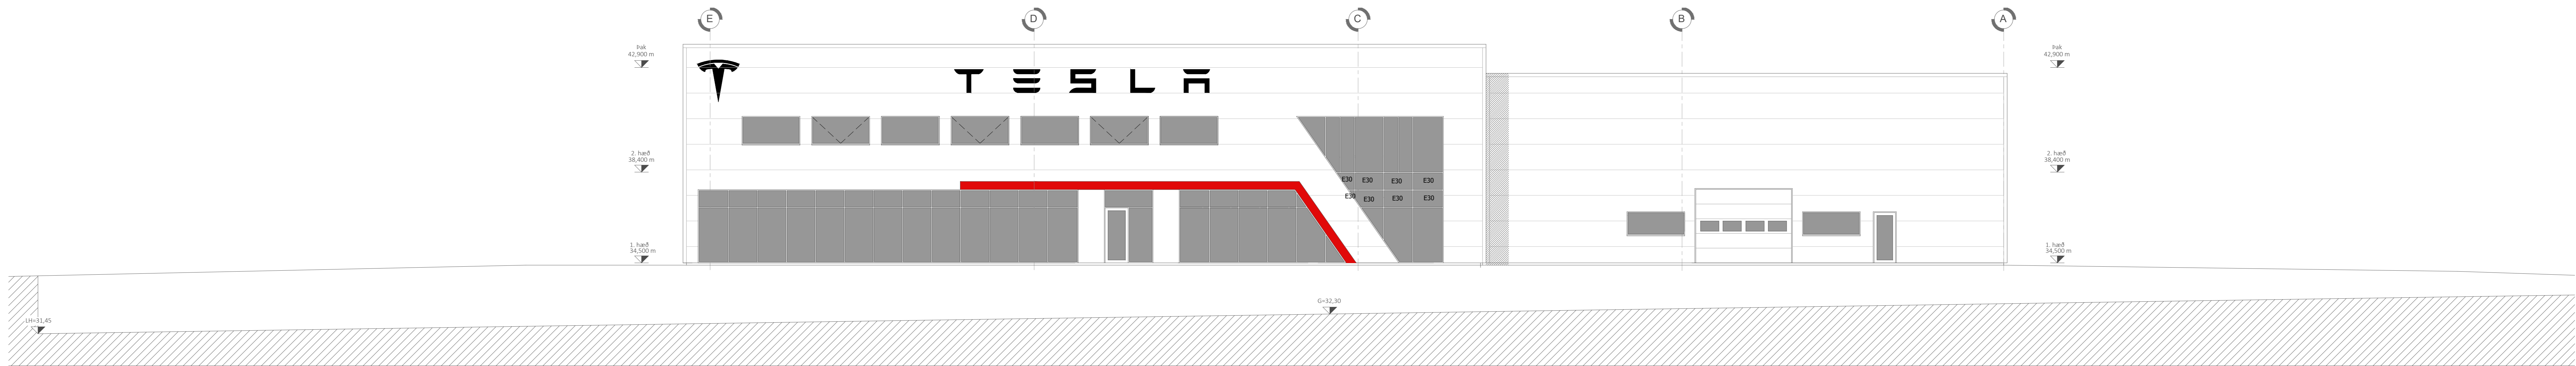

ÚTLIT NORÐUR
1:100

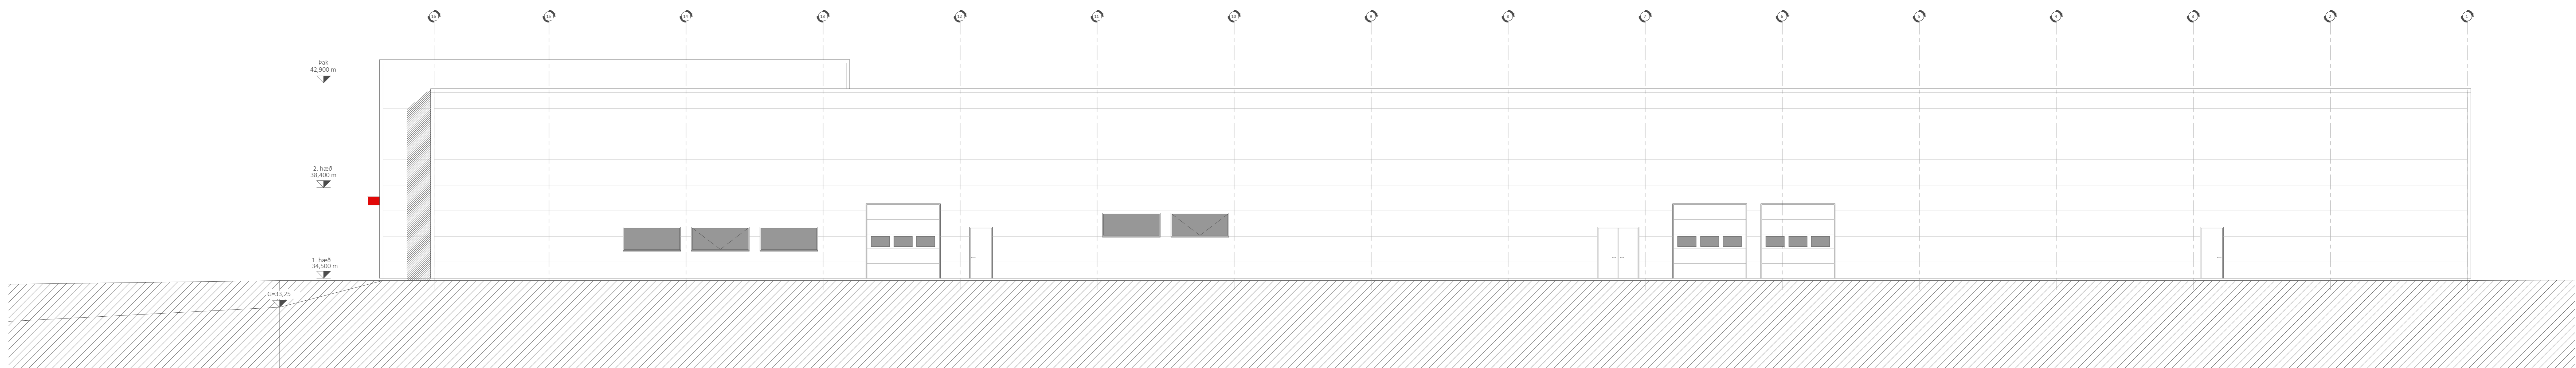

ÚTLIT VESTUR
1:100



ÚTLIT SUÐUR
1:100

BREYTINGAR	NR.	DAGS.	BREYTING	SB.

K. J. ARK. sít 650319-0360
TEL: 899-3234
E-MAIL: kjaran@kyr.com.is
E-MAIL: jona@kyr.com.is





HÖNNUN - SKIPULAG - RÁÐGJÖF
KJARTAN RAFNSSON FRESA 270365-3539
JÓN M. HALLDORSSON BYGGINGAFR. 091162-3509

VERK
BORGARHELLA 5
HAFNARFIRÐI

TEKNING
ÚTLIT

KVÆÐI
1:100, A0

DAGS
14.10.2024
TEKNAÐ AF
KR, JM

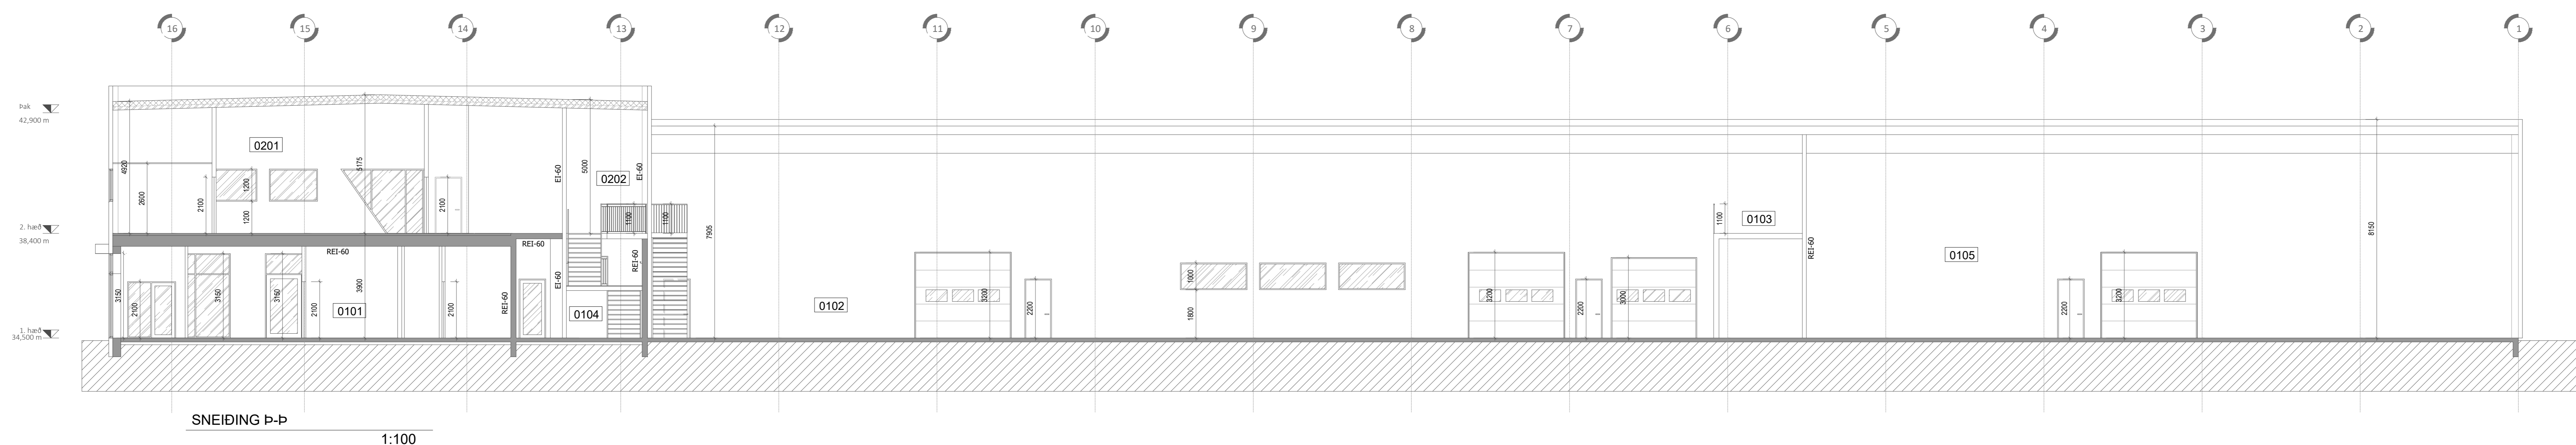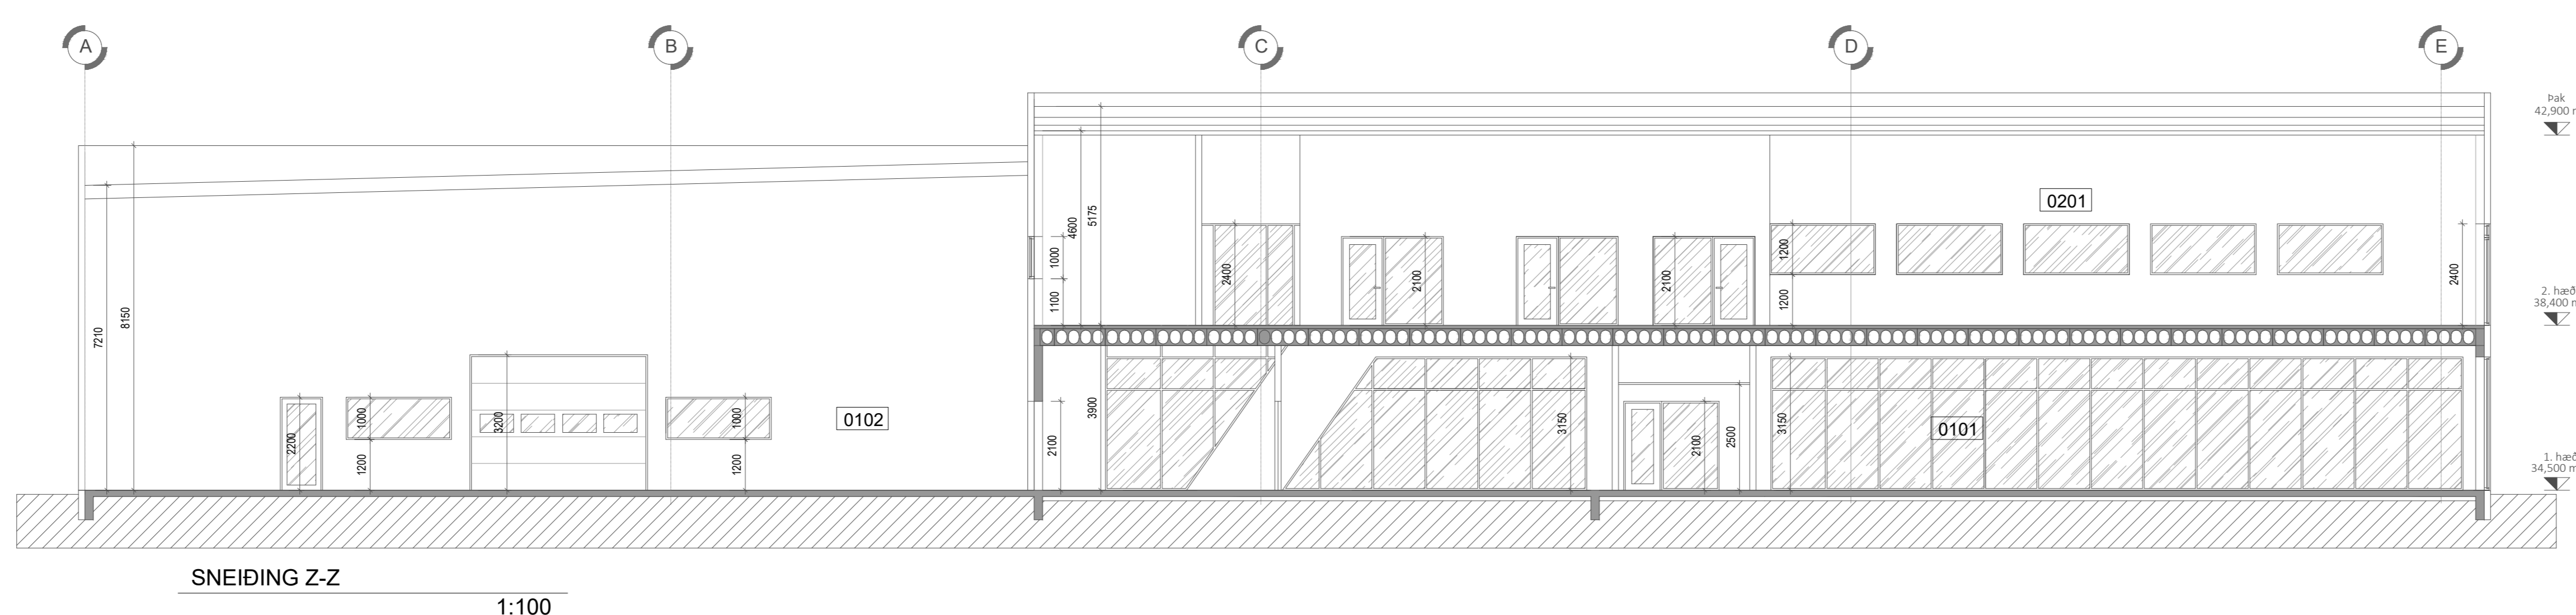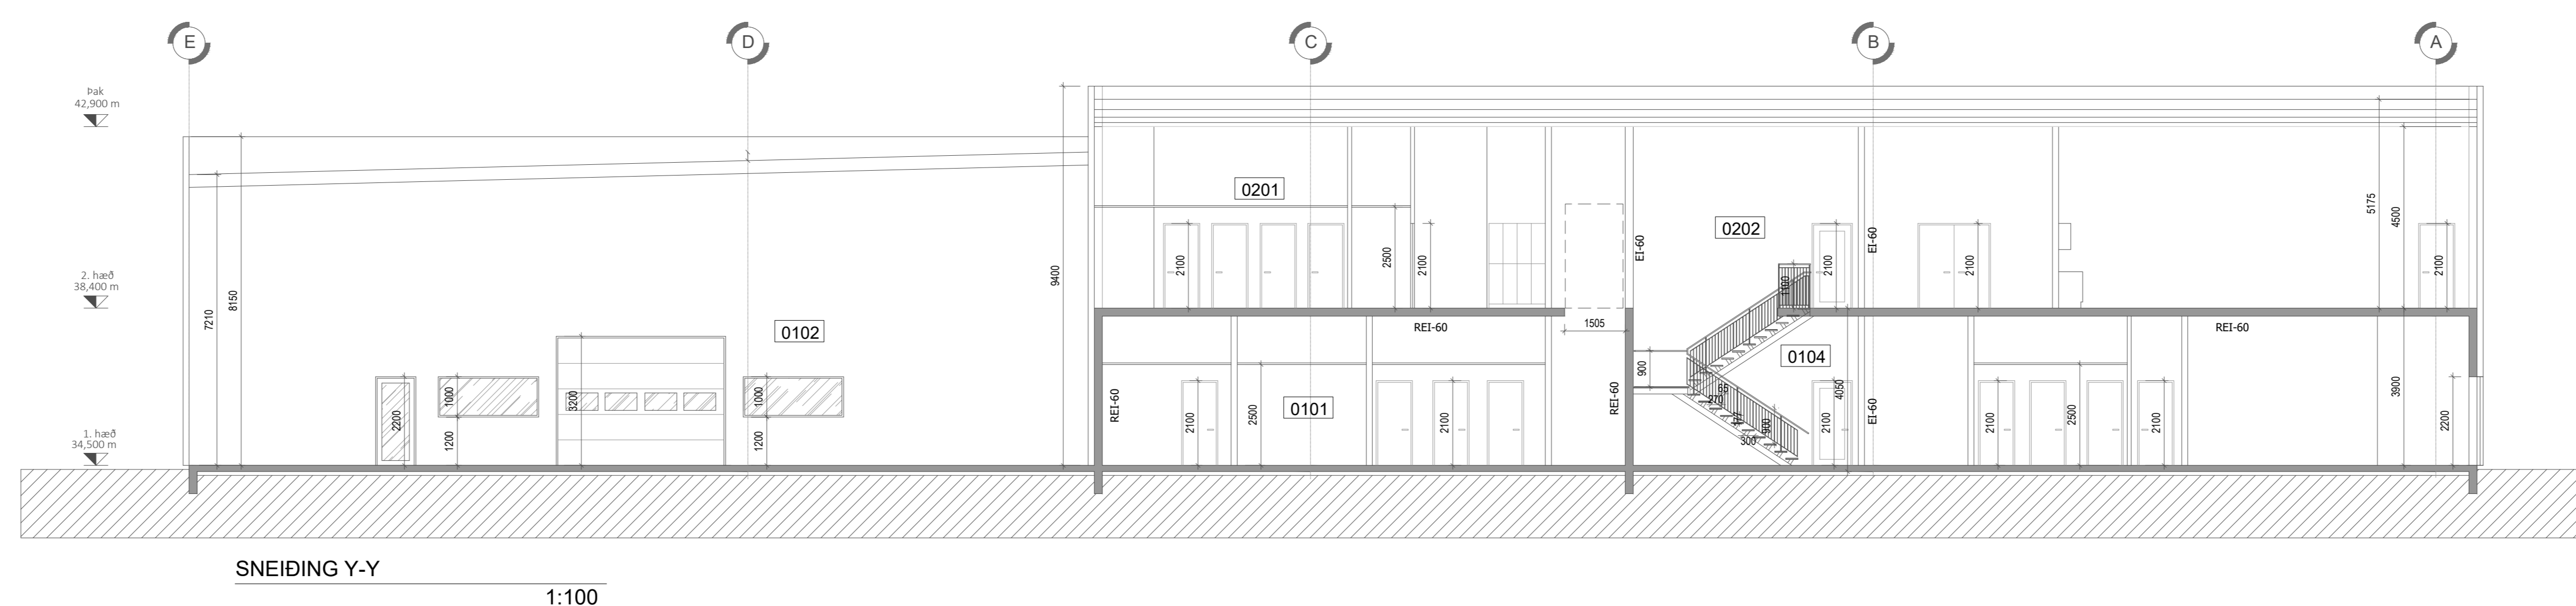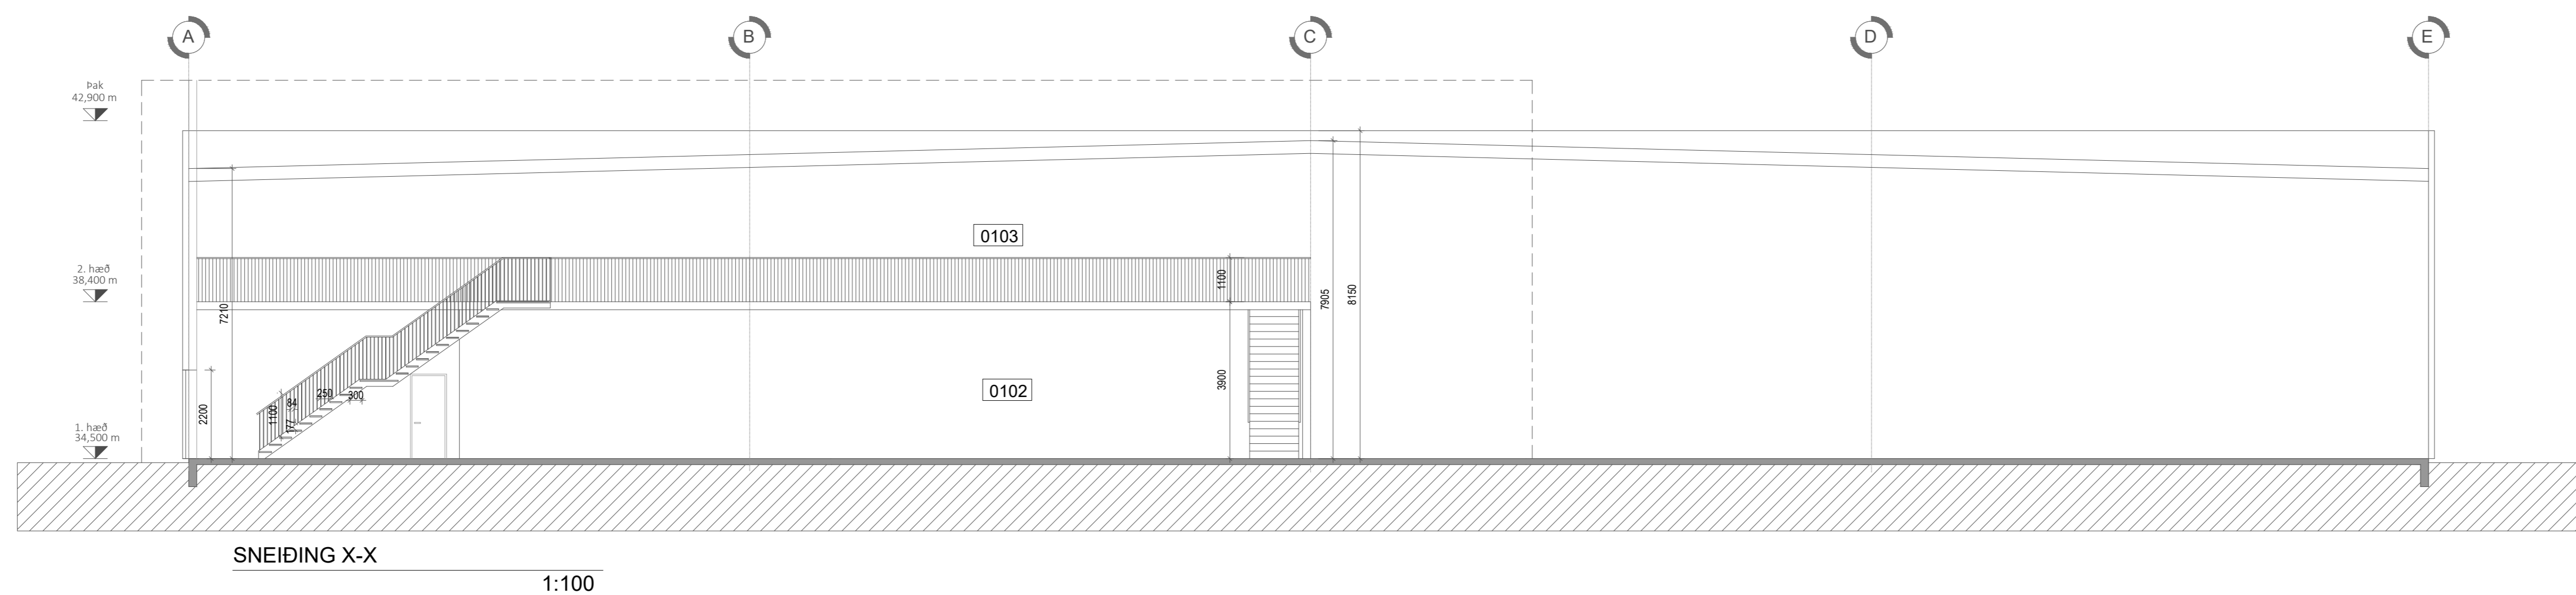

BREYTINGAR			SP.
NR.	DAGS.	BREYTING	

K.J. ARK. sif 650319-0360
TEL: 899-3234
E-MAIL: hafnar@hjonur.is
jona@hjonur.is

HÖNNUN - SKIPULAG - RÁÐGJÖF
KJARTAN RAFNISON FRIEDA 270365-3539
JÓN M. HALLDÓRSSON BYGGINGARF. 091162-3509

VERK
BORGARHELLA 6
HAFNARFIRÐI

TEKNING
SNEIÐINGAR

KVARNI
1:100, A0

DAGS
14.10.2024

TEKNAÐ AF
KR, JMH

TEKNING NR
10-05