


Rúmmynd 1:100

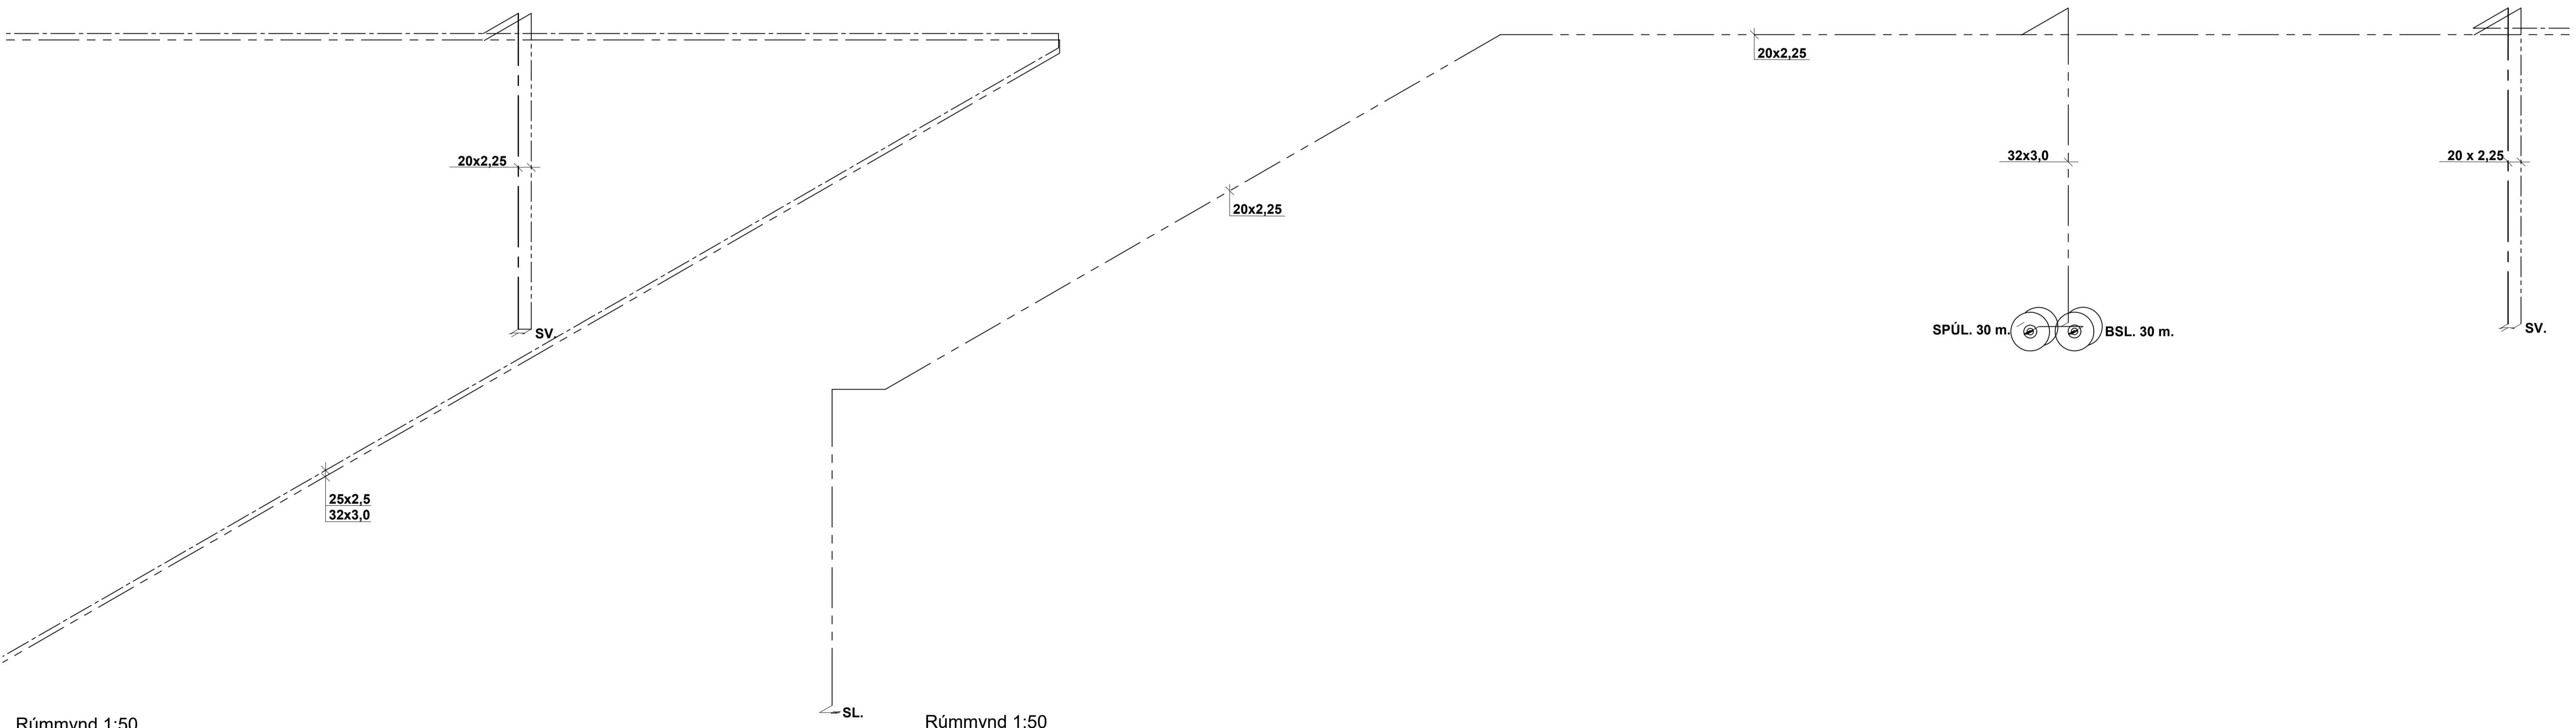

Rúmmynd 1:50

Rúmmynd 1:50

Skýringar sjá teikningu 3.18

Eurostál ehf Sundabraut 5, 104 Reykjavík Símar: 517 0335 / 618 3300, email: kjaran@eurostal.is Breytt: 16.08.2021			Verkheiti:	Selhella 1. Hafnarfirði	Kvarði:	1 / 100
			Teikning:	Svæði 1. neysluvatn, rúmmynd.	Teikn. nr.:	3.13
Teiknað:	Dags:	Verk nr.:	Undirskrift:			
KR	10.12.2020		Kjartan Rafnsson, kt. 220850 - 2189			