


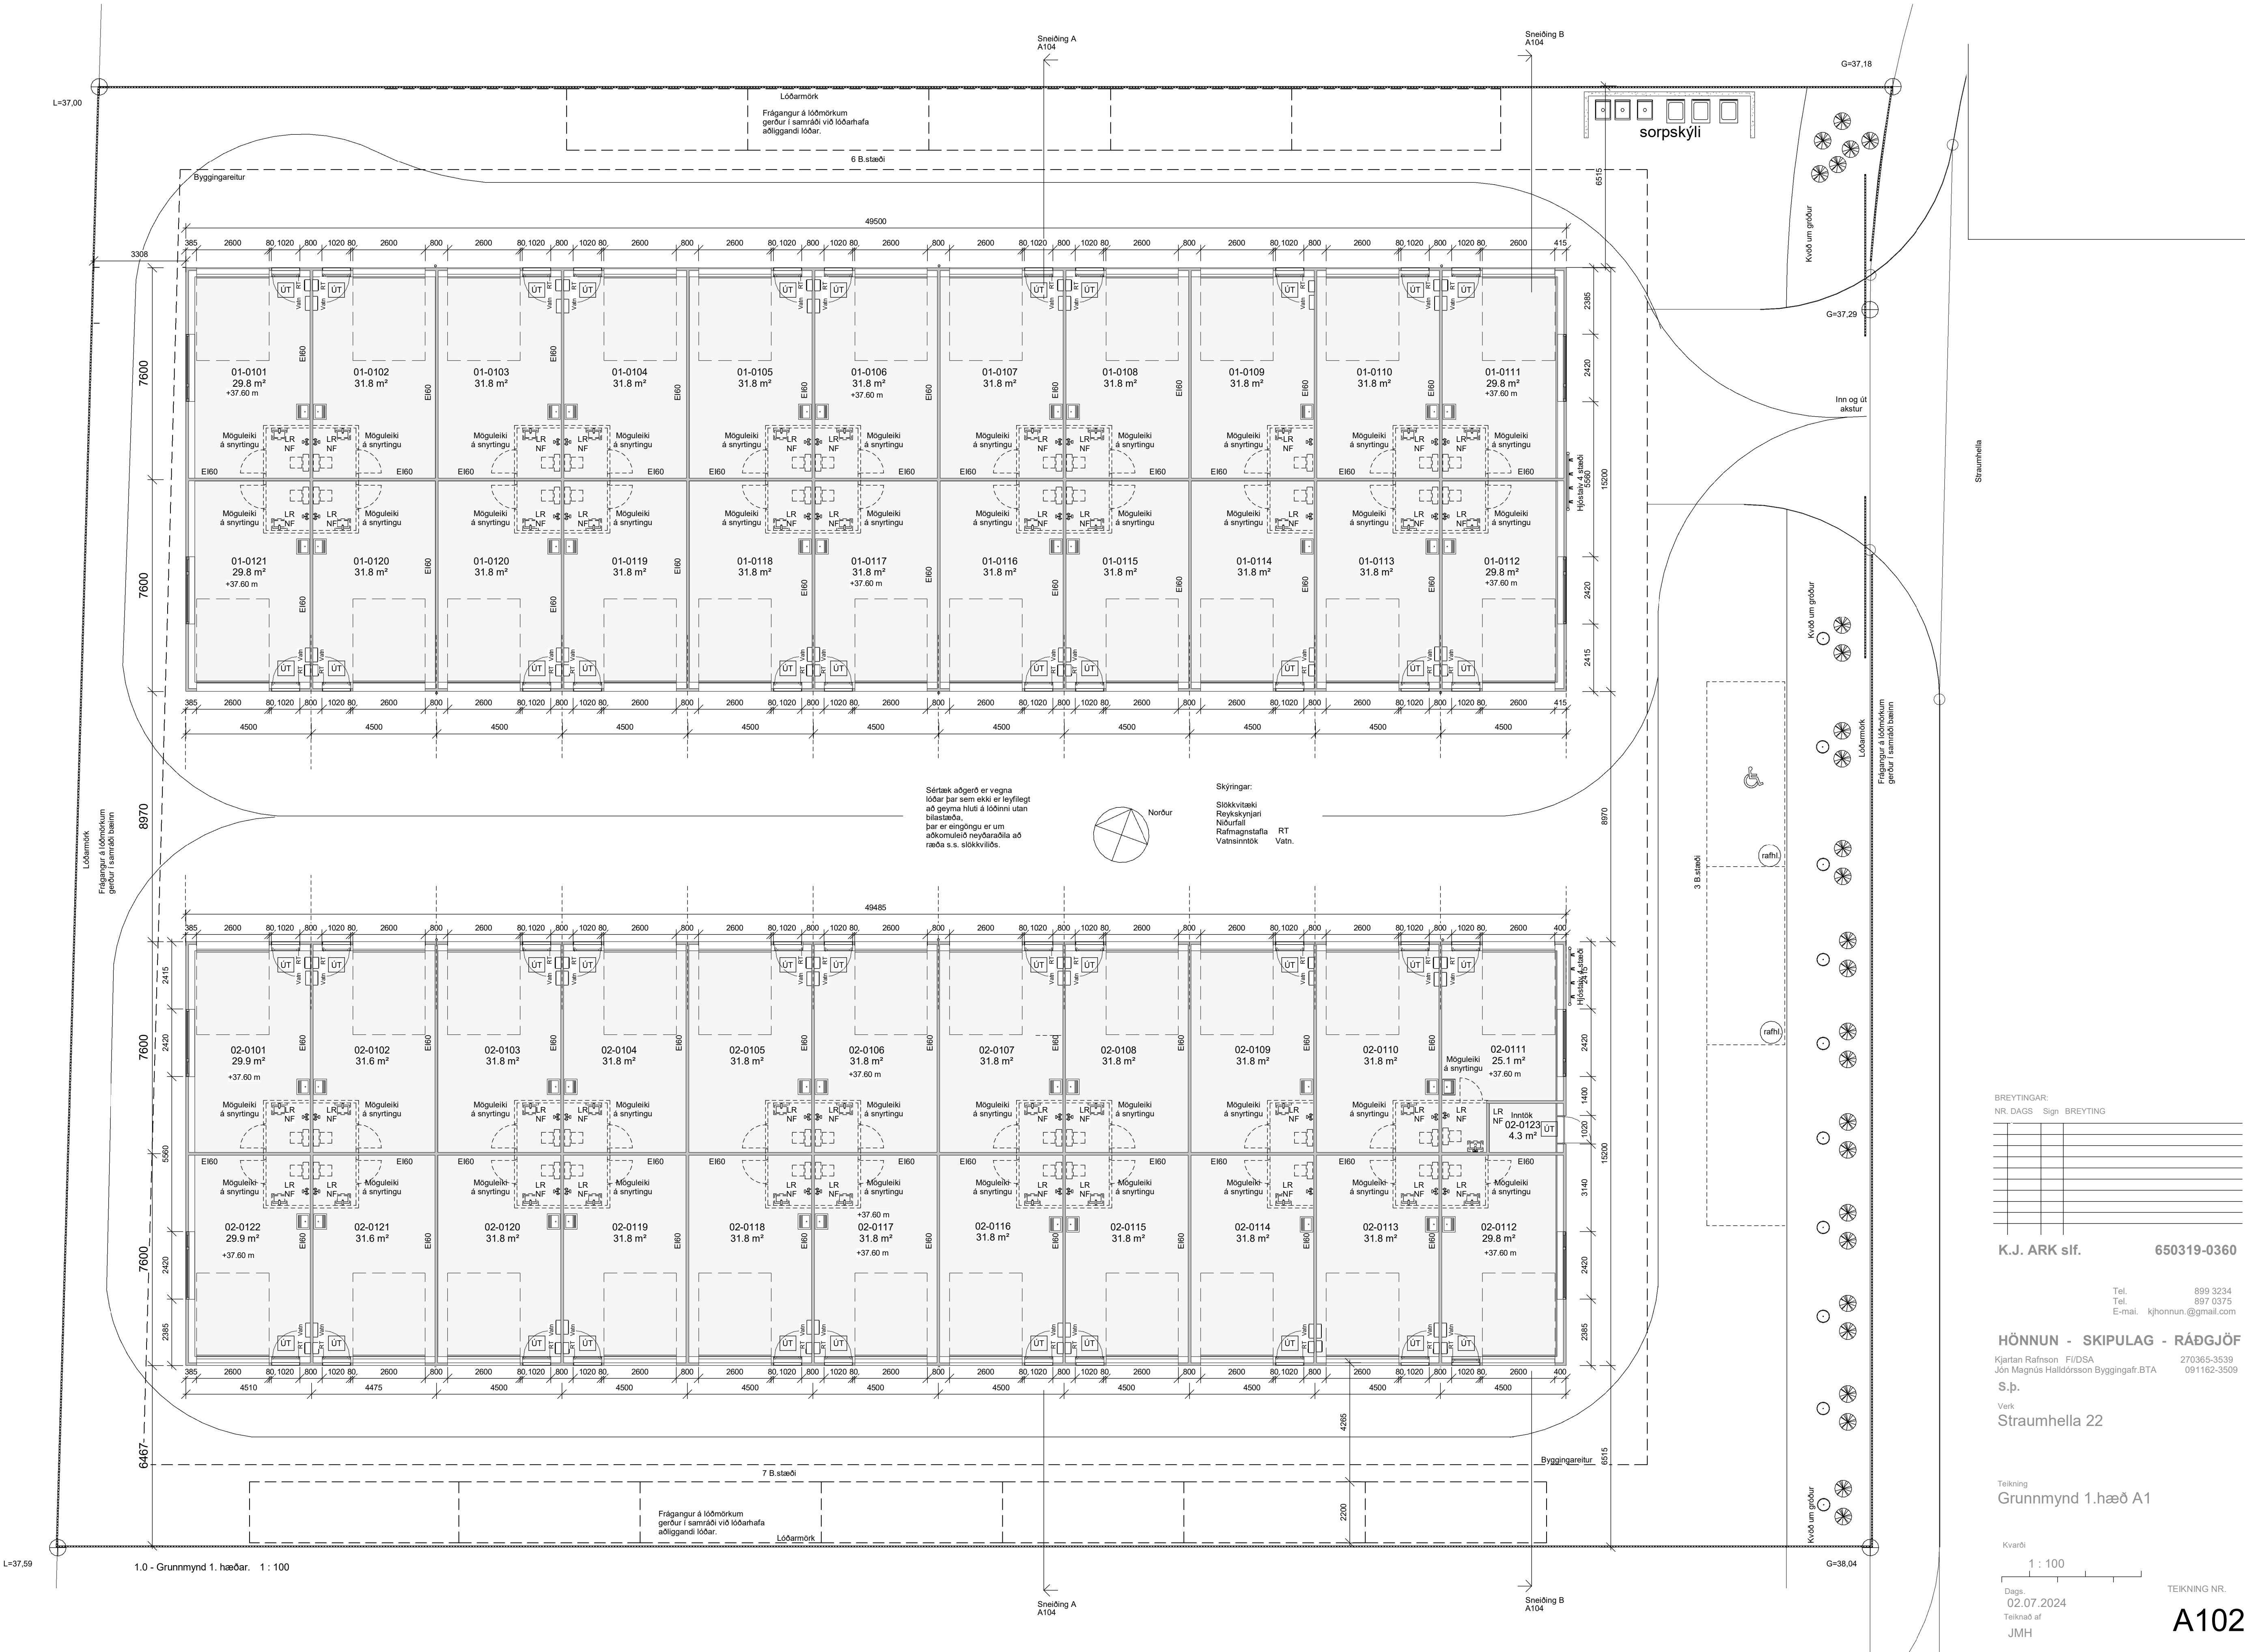

BREYTINGAR:

NR.	DAGS	Sign	BREYTING

K.J. ARK slf. 650319-0360

Tel. 899 3234
Tel. 897 0375
E-mail: kjhonnun@gmail.com

HÖNNUN - SKIPULAG - RÁÐGJÖF
Kjartan Rafnson FI/DSA 270365-3539
Jón Magnús Halldórsson Byggingafr.BTA 091162-3509

S.p.
Verk
Straumhella 22




Tekning
Grunnmynd 1.hæð A1

Kvarði
1 : 100

Dags.
02.07.2024
Teknað af
JMH

TEIKNING NR.

A102

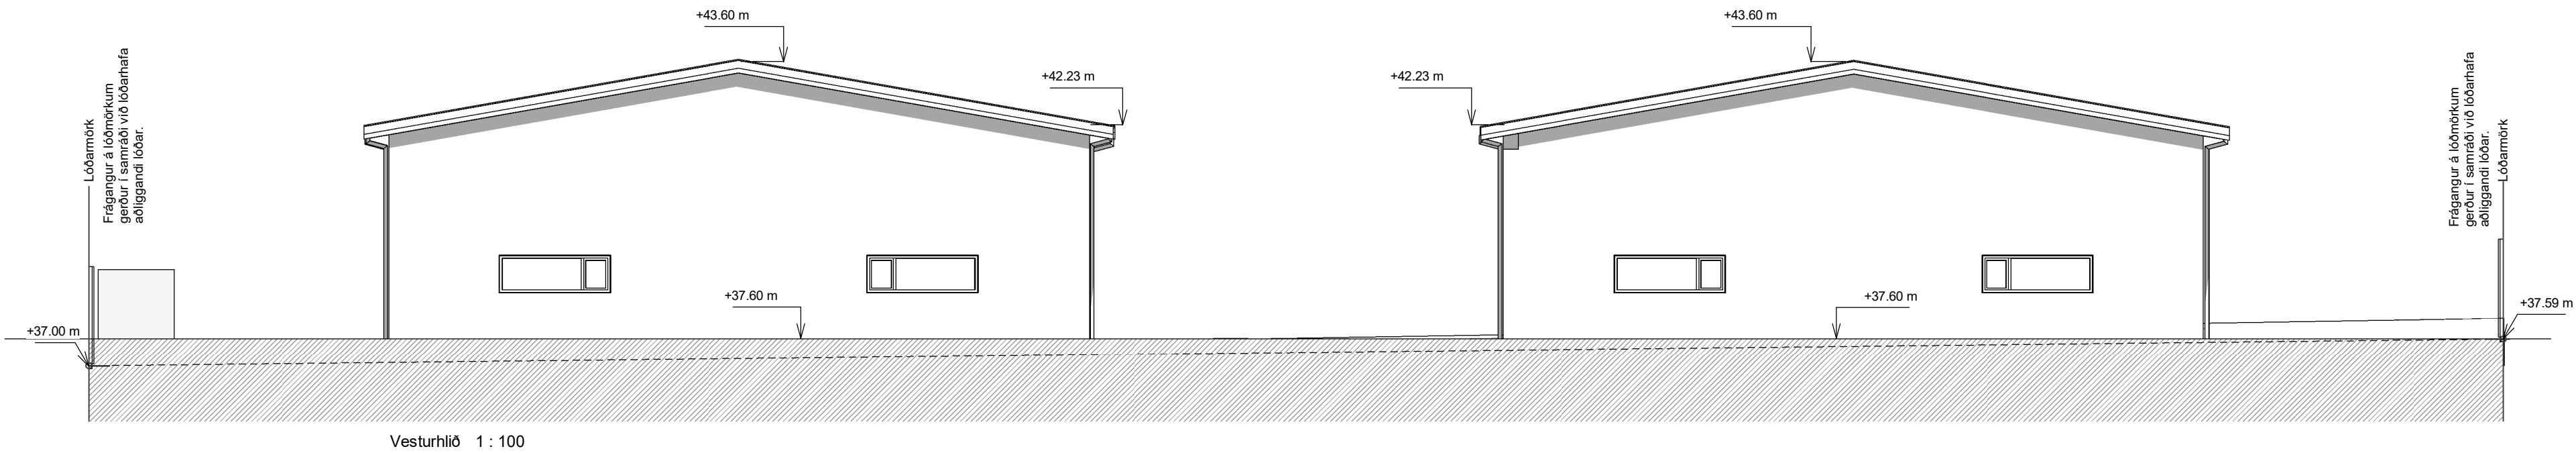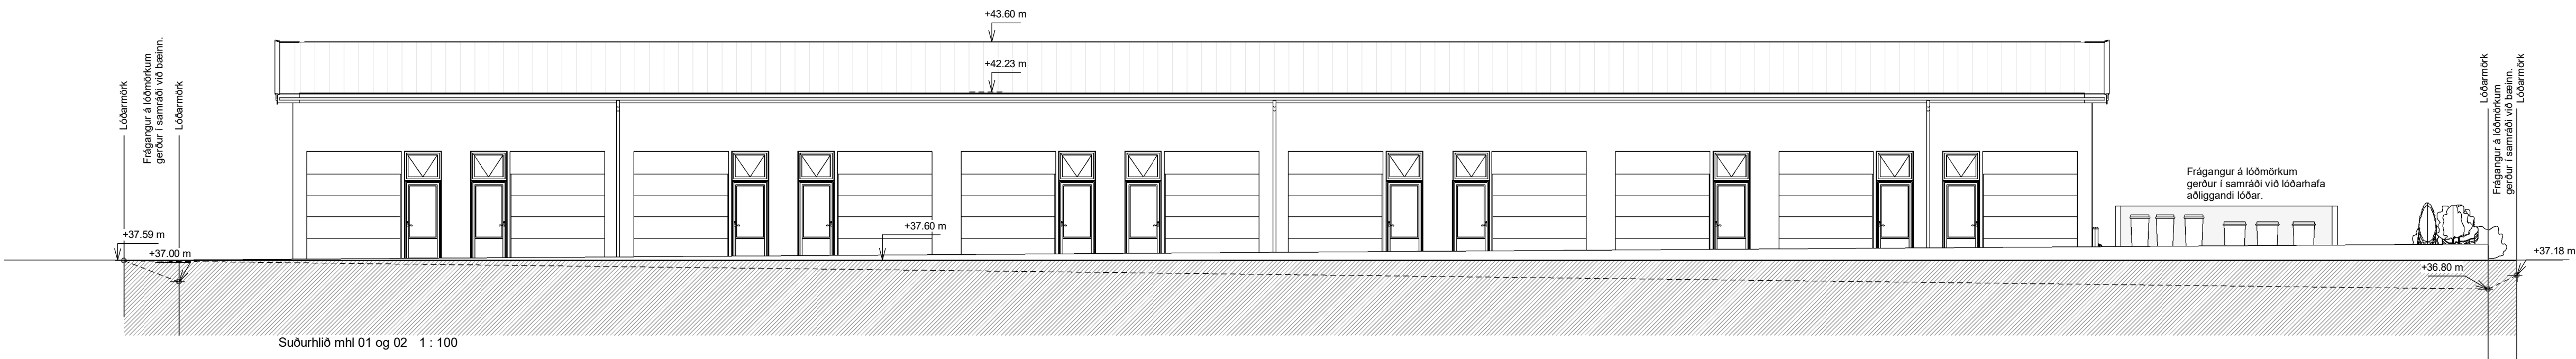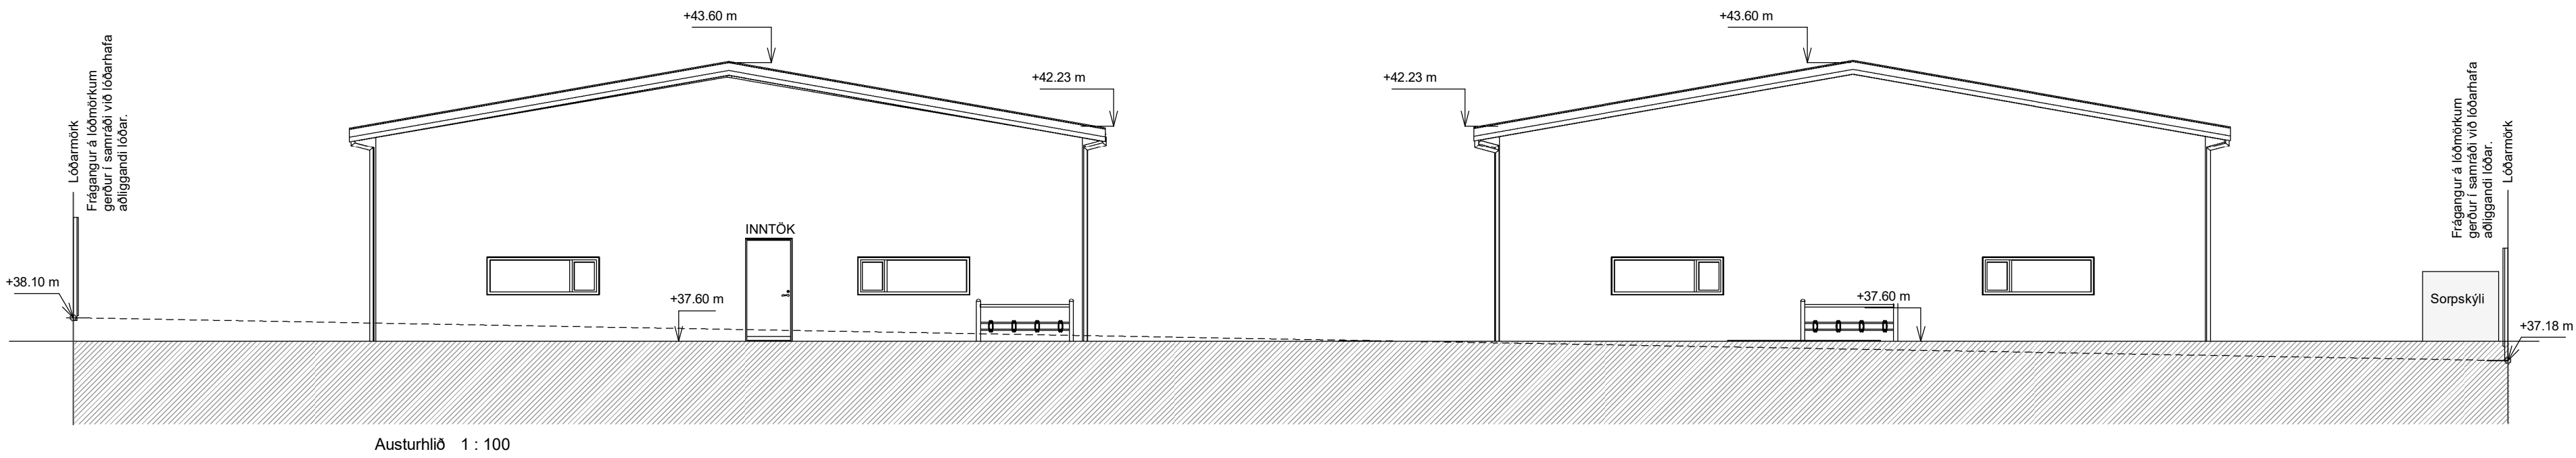

BREYTINGAR:			
NR.	DAGS	Sign	BREYTING

K.J. ARK slf. 650319-0360

Tel. 899 3234
Tel. 897 0375
E-mail: kjonnun@gmail.com

HÖNNUN - SKIPULAG - RÁÐGJÖF

Kjartan Rafnson FI/DSA 270365-3539
Jón Magnús Halldórsson Byggingafr.BTA 091162-3509

S.p.


Verk
Straumhella 22

Teikning
Útlit A1


Kvarði
1 : 100
Dags
02.07.2024
Teiknað af
JMH

TEIKNING NR.

A103

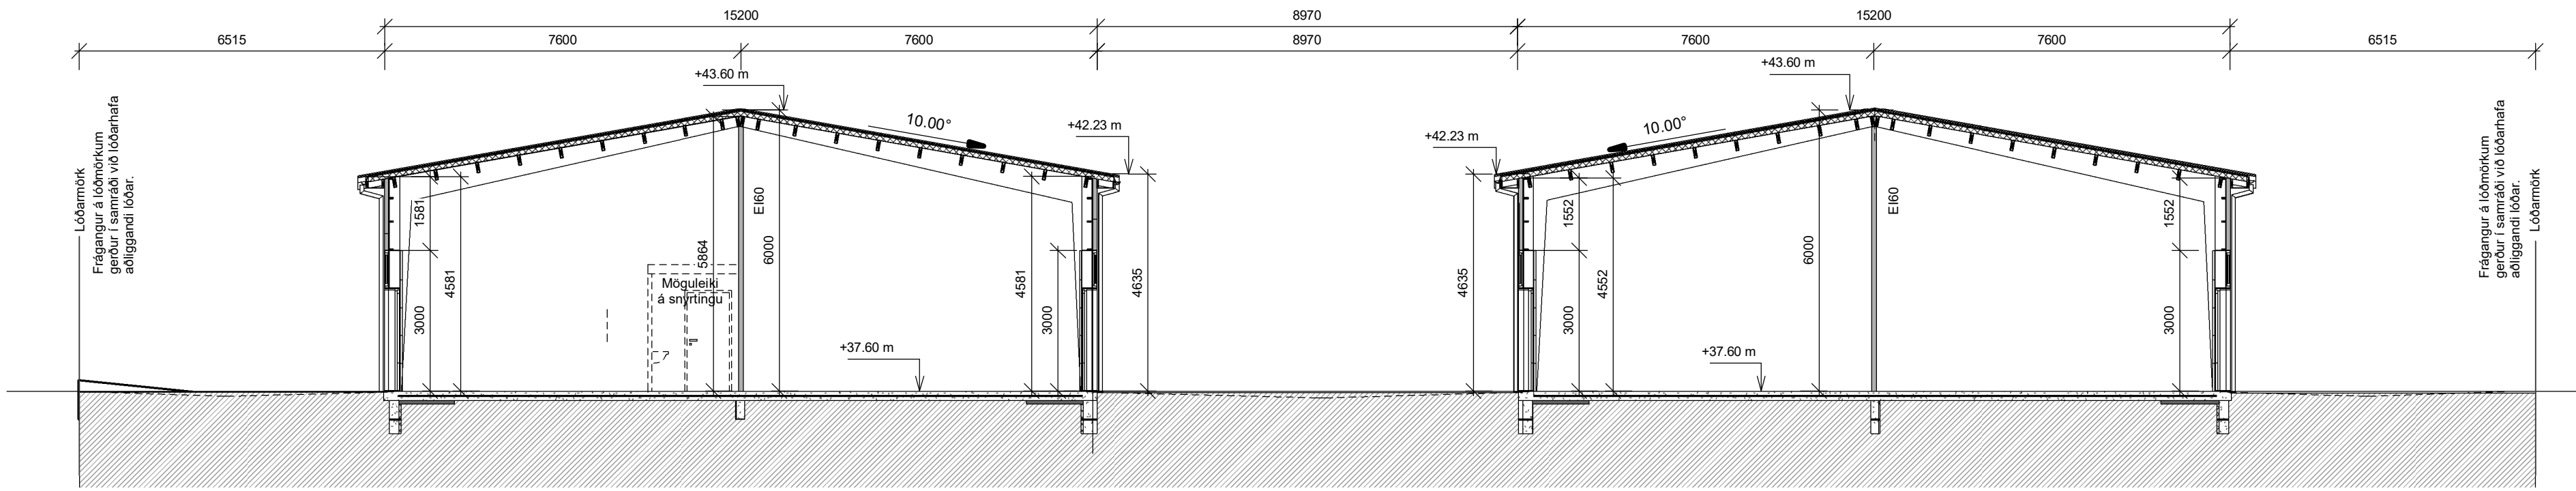

Sneiðing A 1 : 100

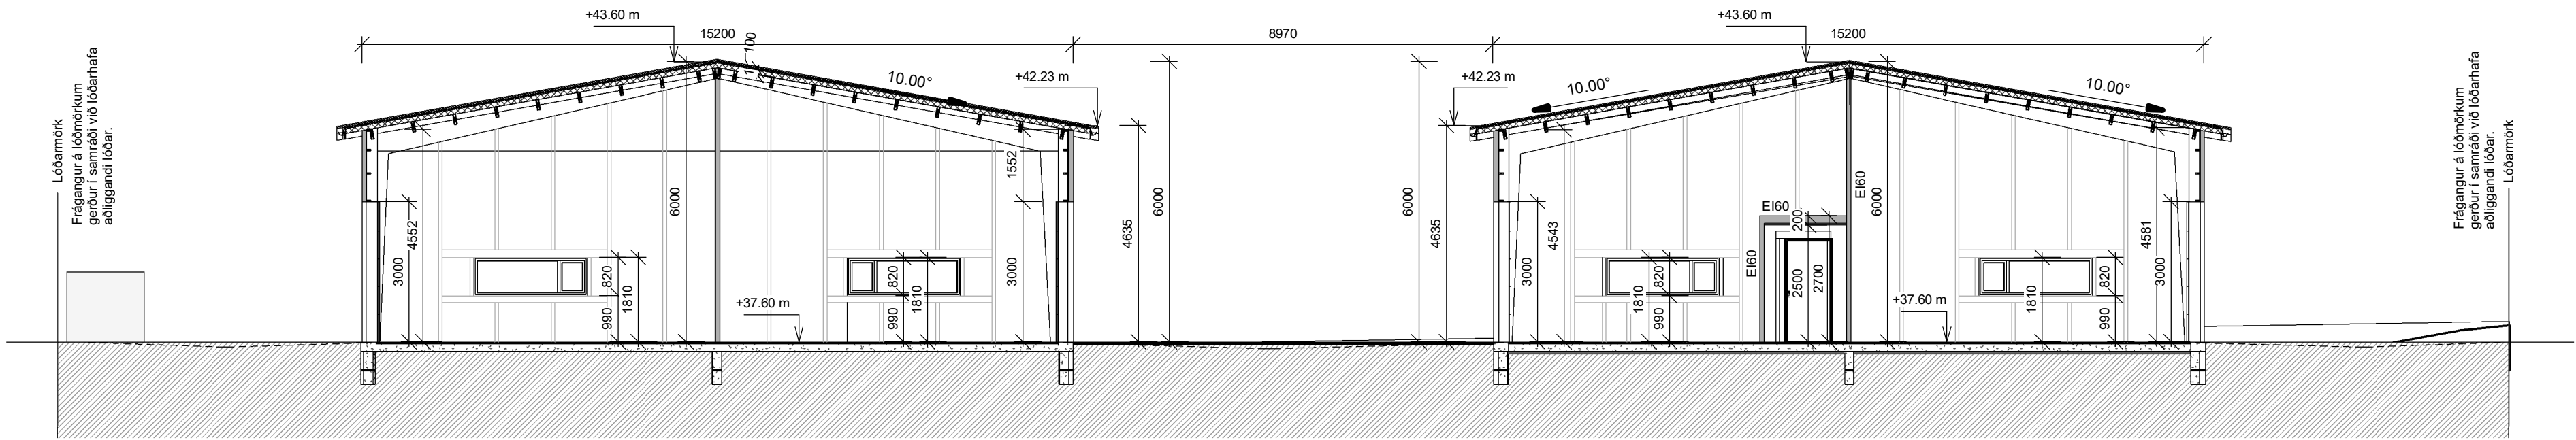

Sneiðing B 1 : 100

Breytingar:			
Nr.	Dags	Sign	Breyting

K.J. ARK slf. 650319-0360

Tel. 899 3234
Tel. 897 0375
E-mail: kjhonnun@gmail.com

HÖNNUN - SKIPULAG - RÁÐGJÖF

Kjartan Rafnson FI/DSA 270365-3539
Jón Magnús Halldórsson Byggingafr.BTA 091162-3509

S.þ.

Verk
Straumhella 22

Teikning
Sneiðingar A og B A1

Kvarði
1 : 100
Dags
02.07.2024
Teiknað af
JMH

TEIKNING NR.

A104

