



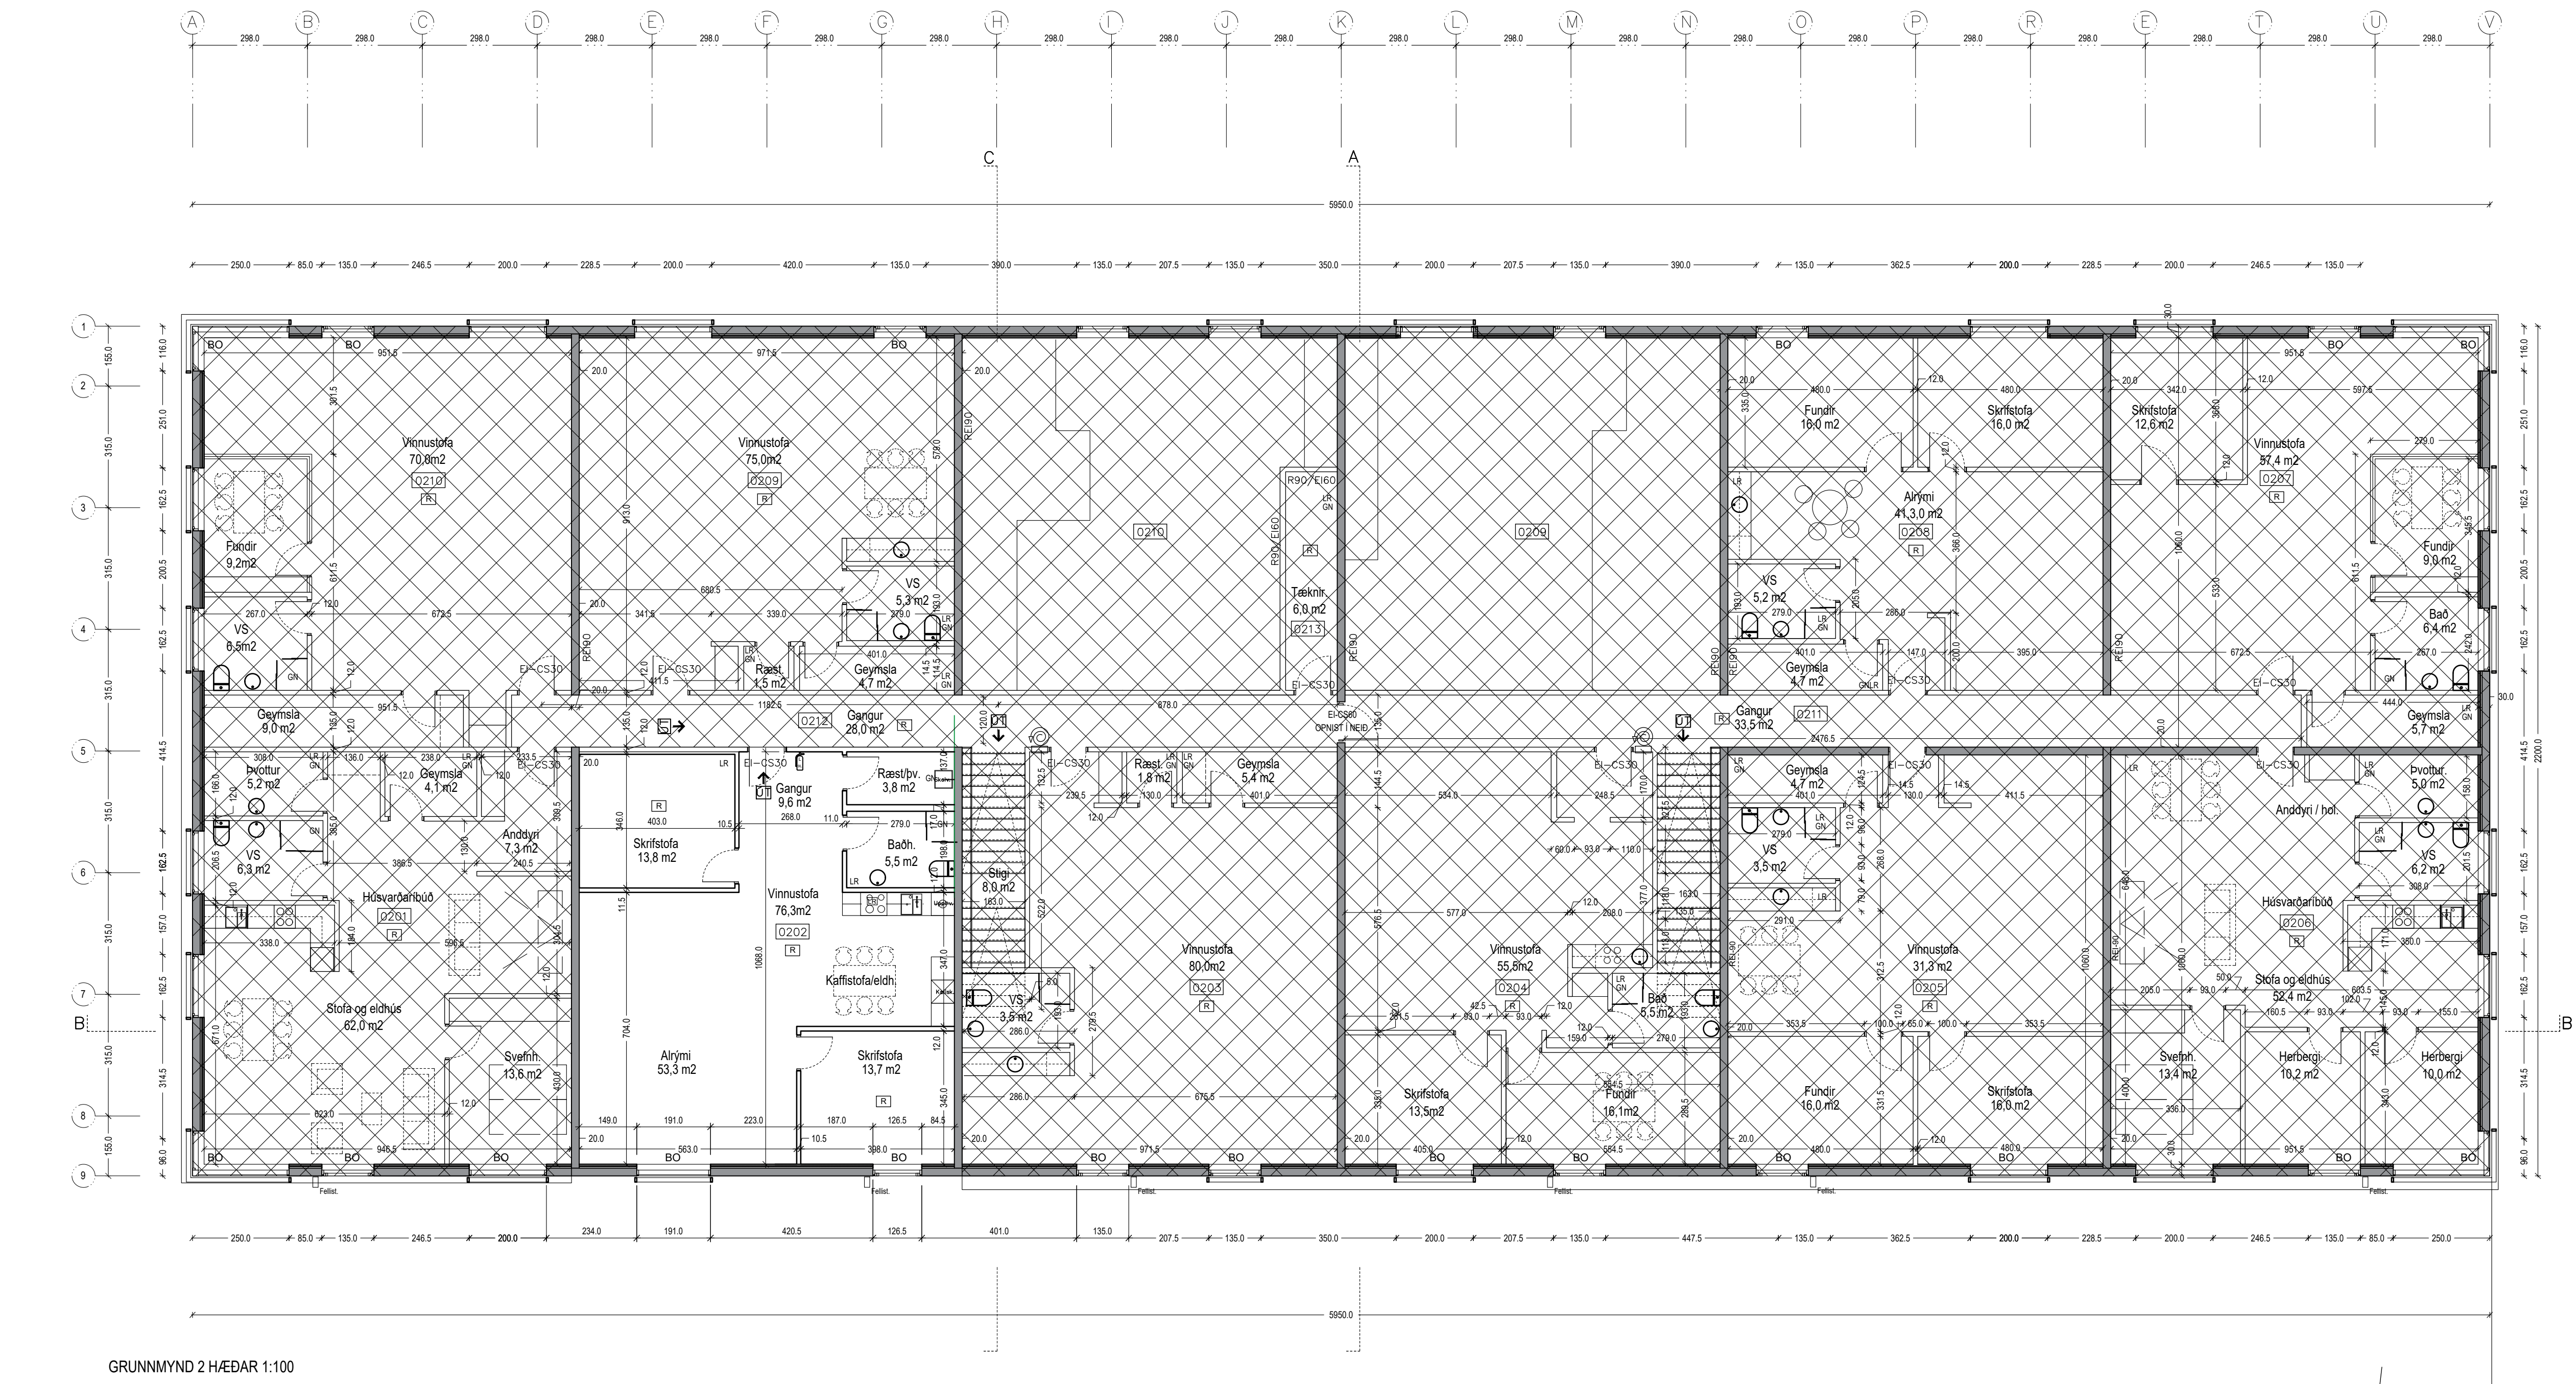


GRUNNMYND 2 HÆÐAR 1:100

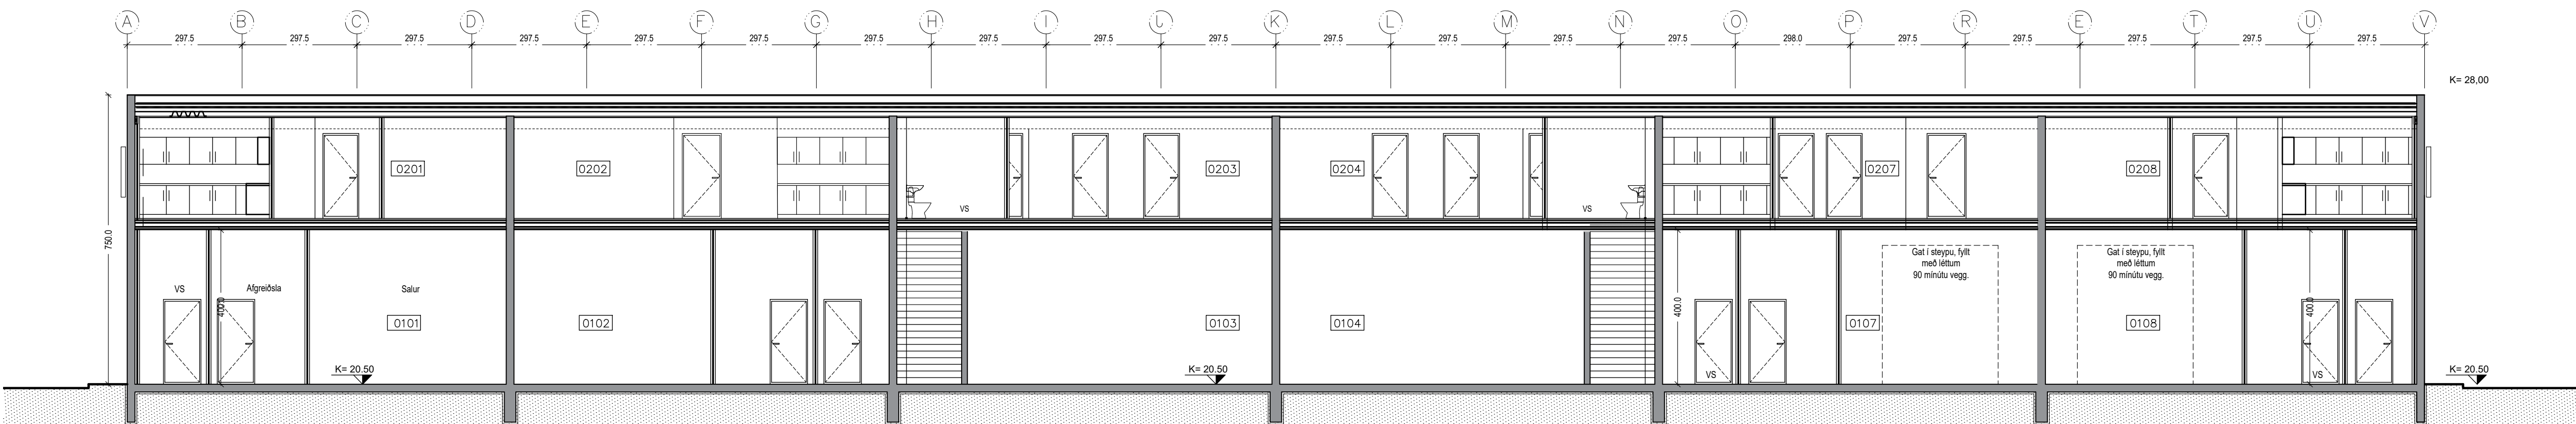

SNEIDING B-B 1:100

SKÝRINGAR:
Ekki til umföllumar.

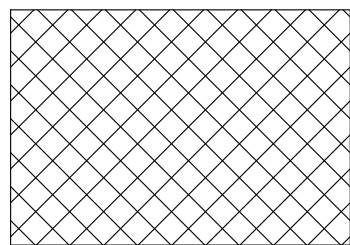

C:
B:
A:
BREYTINGAR:
DAGS:

SUDURHELLA 6 HAFNARFIRÐI
VERK: SUDU 2315
ADALUPPDRETTIR
KVARDI: 1:100
DAGS: 29.08.2024
GRUNNMYND 2. HÆÐAR
SNEIDING B-B
TEIKN: JPP
SKRÁ: 2315-ADAL

ÚTI INNI
ARKITEKTAR
ÞINGHOLTSTRÆTI 27 101 REYKJAVÍK
SIMAR 552 7660 & 562 7660 FAX 552 7661
NETFANG uti.inni@centrum.is
VEFFANG www.centrum.is/uti.inni
BALDUR Ó. SVAVARSSON ARKITEKTAR FAI
120357-5149
JÓN ÞÓR ÞORVALDSSON ARKITEKTAR FAI
021256-7579 A-102-A