




Afstöðumynd
1 : 2000

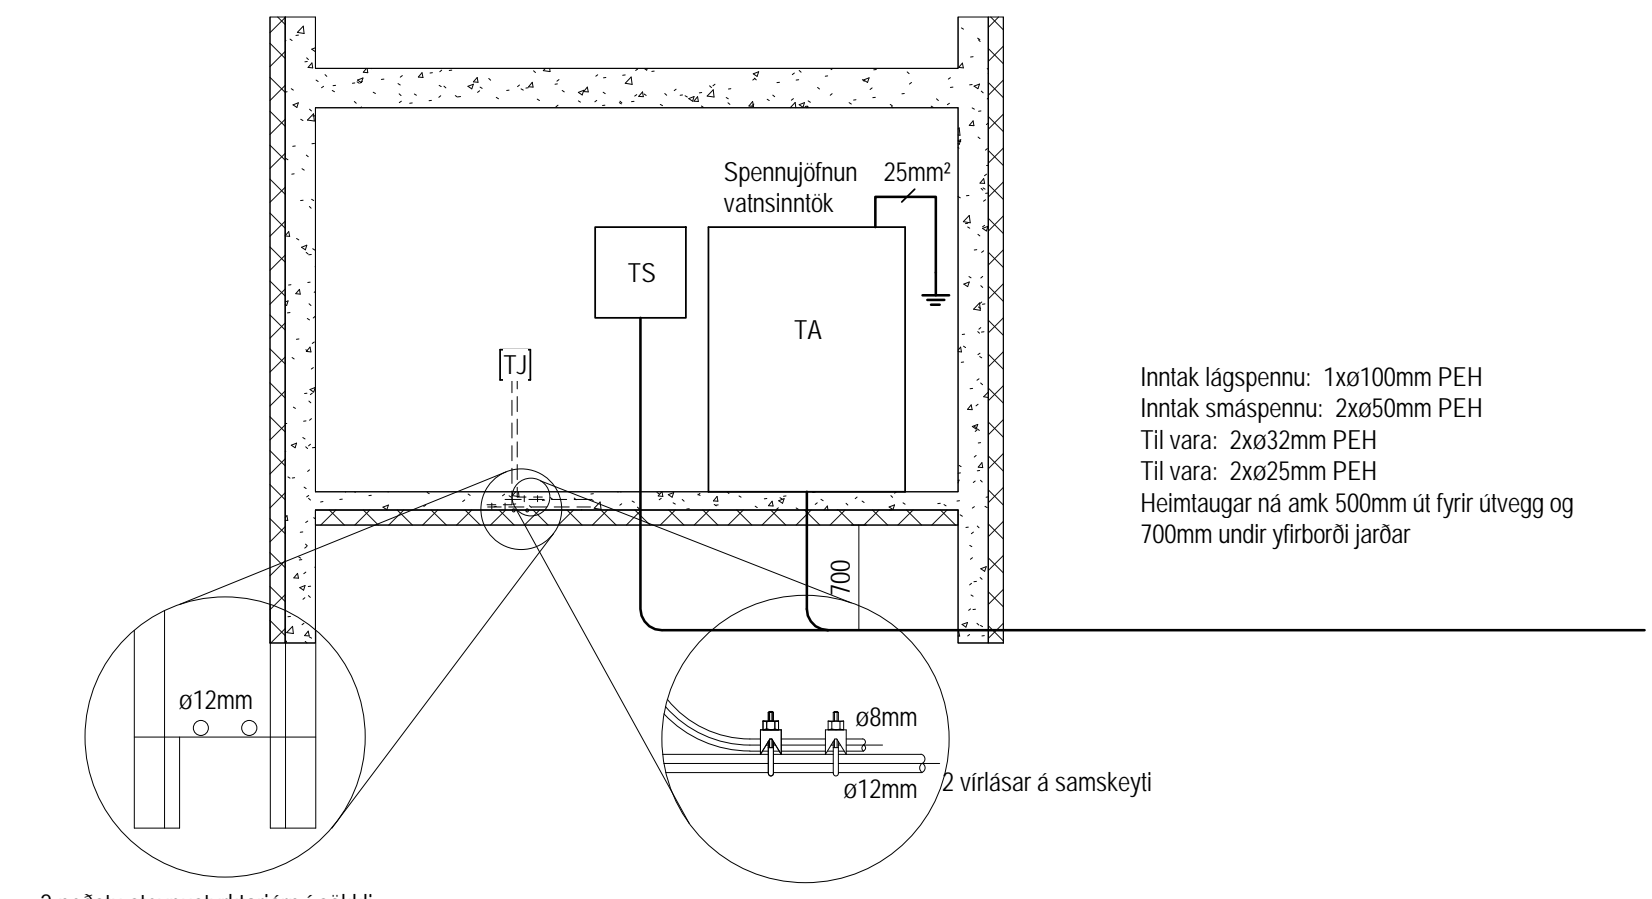

Snið í tæknirými
1 : 50

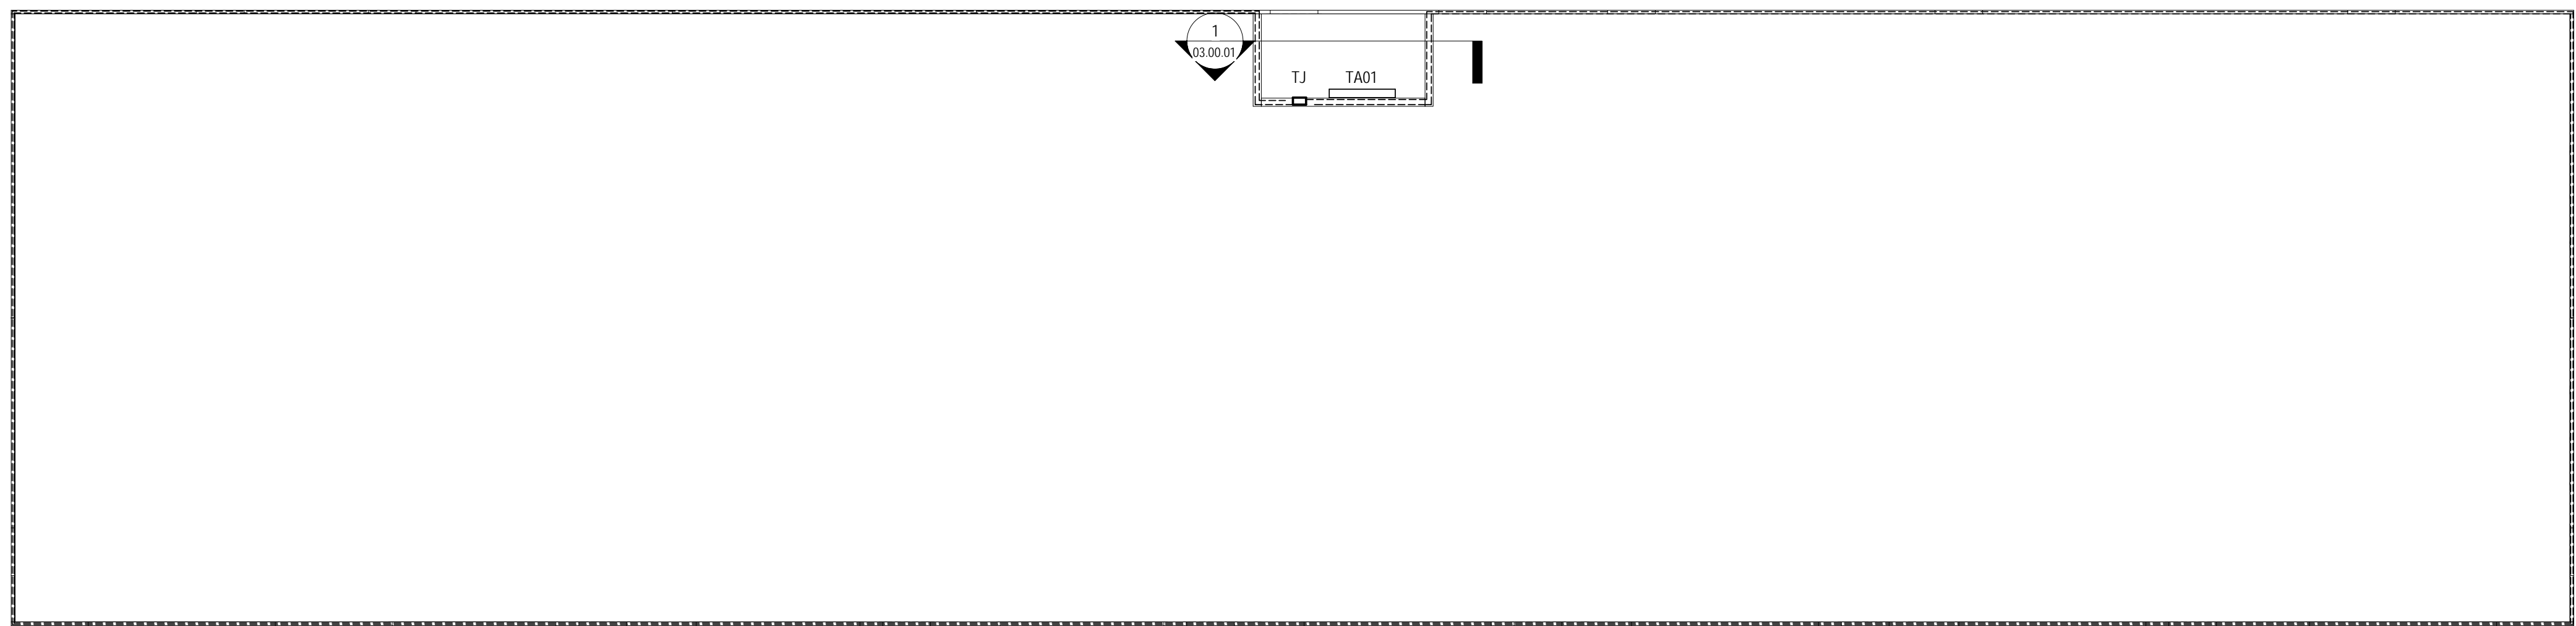

Sökkulskaut
1 : 100

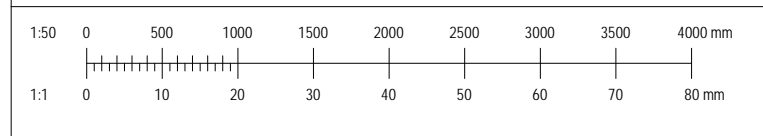

Útg.	Dags.	Skýring	Br.	Sp.
------	-------	---------	-----	-----

KH
RAFLAGNAHÖNNUN

MALARSKARD 5, 221 HAFNARFJÖRÐUR
 Sími: 772-4898, KT: 181187-3289
 HKJARTAN@GMAIL.COM

Kjartan Hrafnkelsson kt:181187-3289
 Samþykkt: *[Signature]*


Undirtektun samráðingahönnuðar:

Verkkaupi

TUNGUHELLA 10b
RAFLAGNIR
AFSTÖÐUMYND, SÖKKULSKAUT OG SNIÐ

Aðalupplýsingar:		KH		KH		KH	
Formátt	Tölur	Ástand	Útgáfudagur	Mækkun	Stærð	Bláskaut	
2024-01	03.00.01		02.04.2024	1:50	A1		
Verktæki	Tölvuáritun	Tölvuáritun					

HÖNNUNARÁSKILUR SEYLLAN RETTI Á TÆKNINGAV. FÖLFOÐUR ER HÁB SÖRPLÆGU SAMÞYKKT

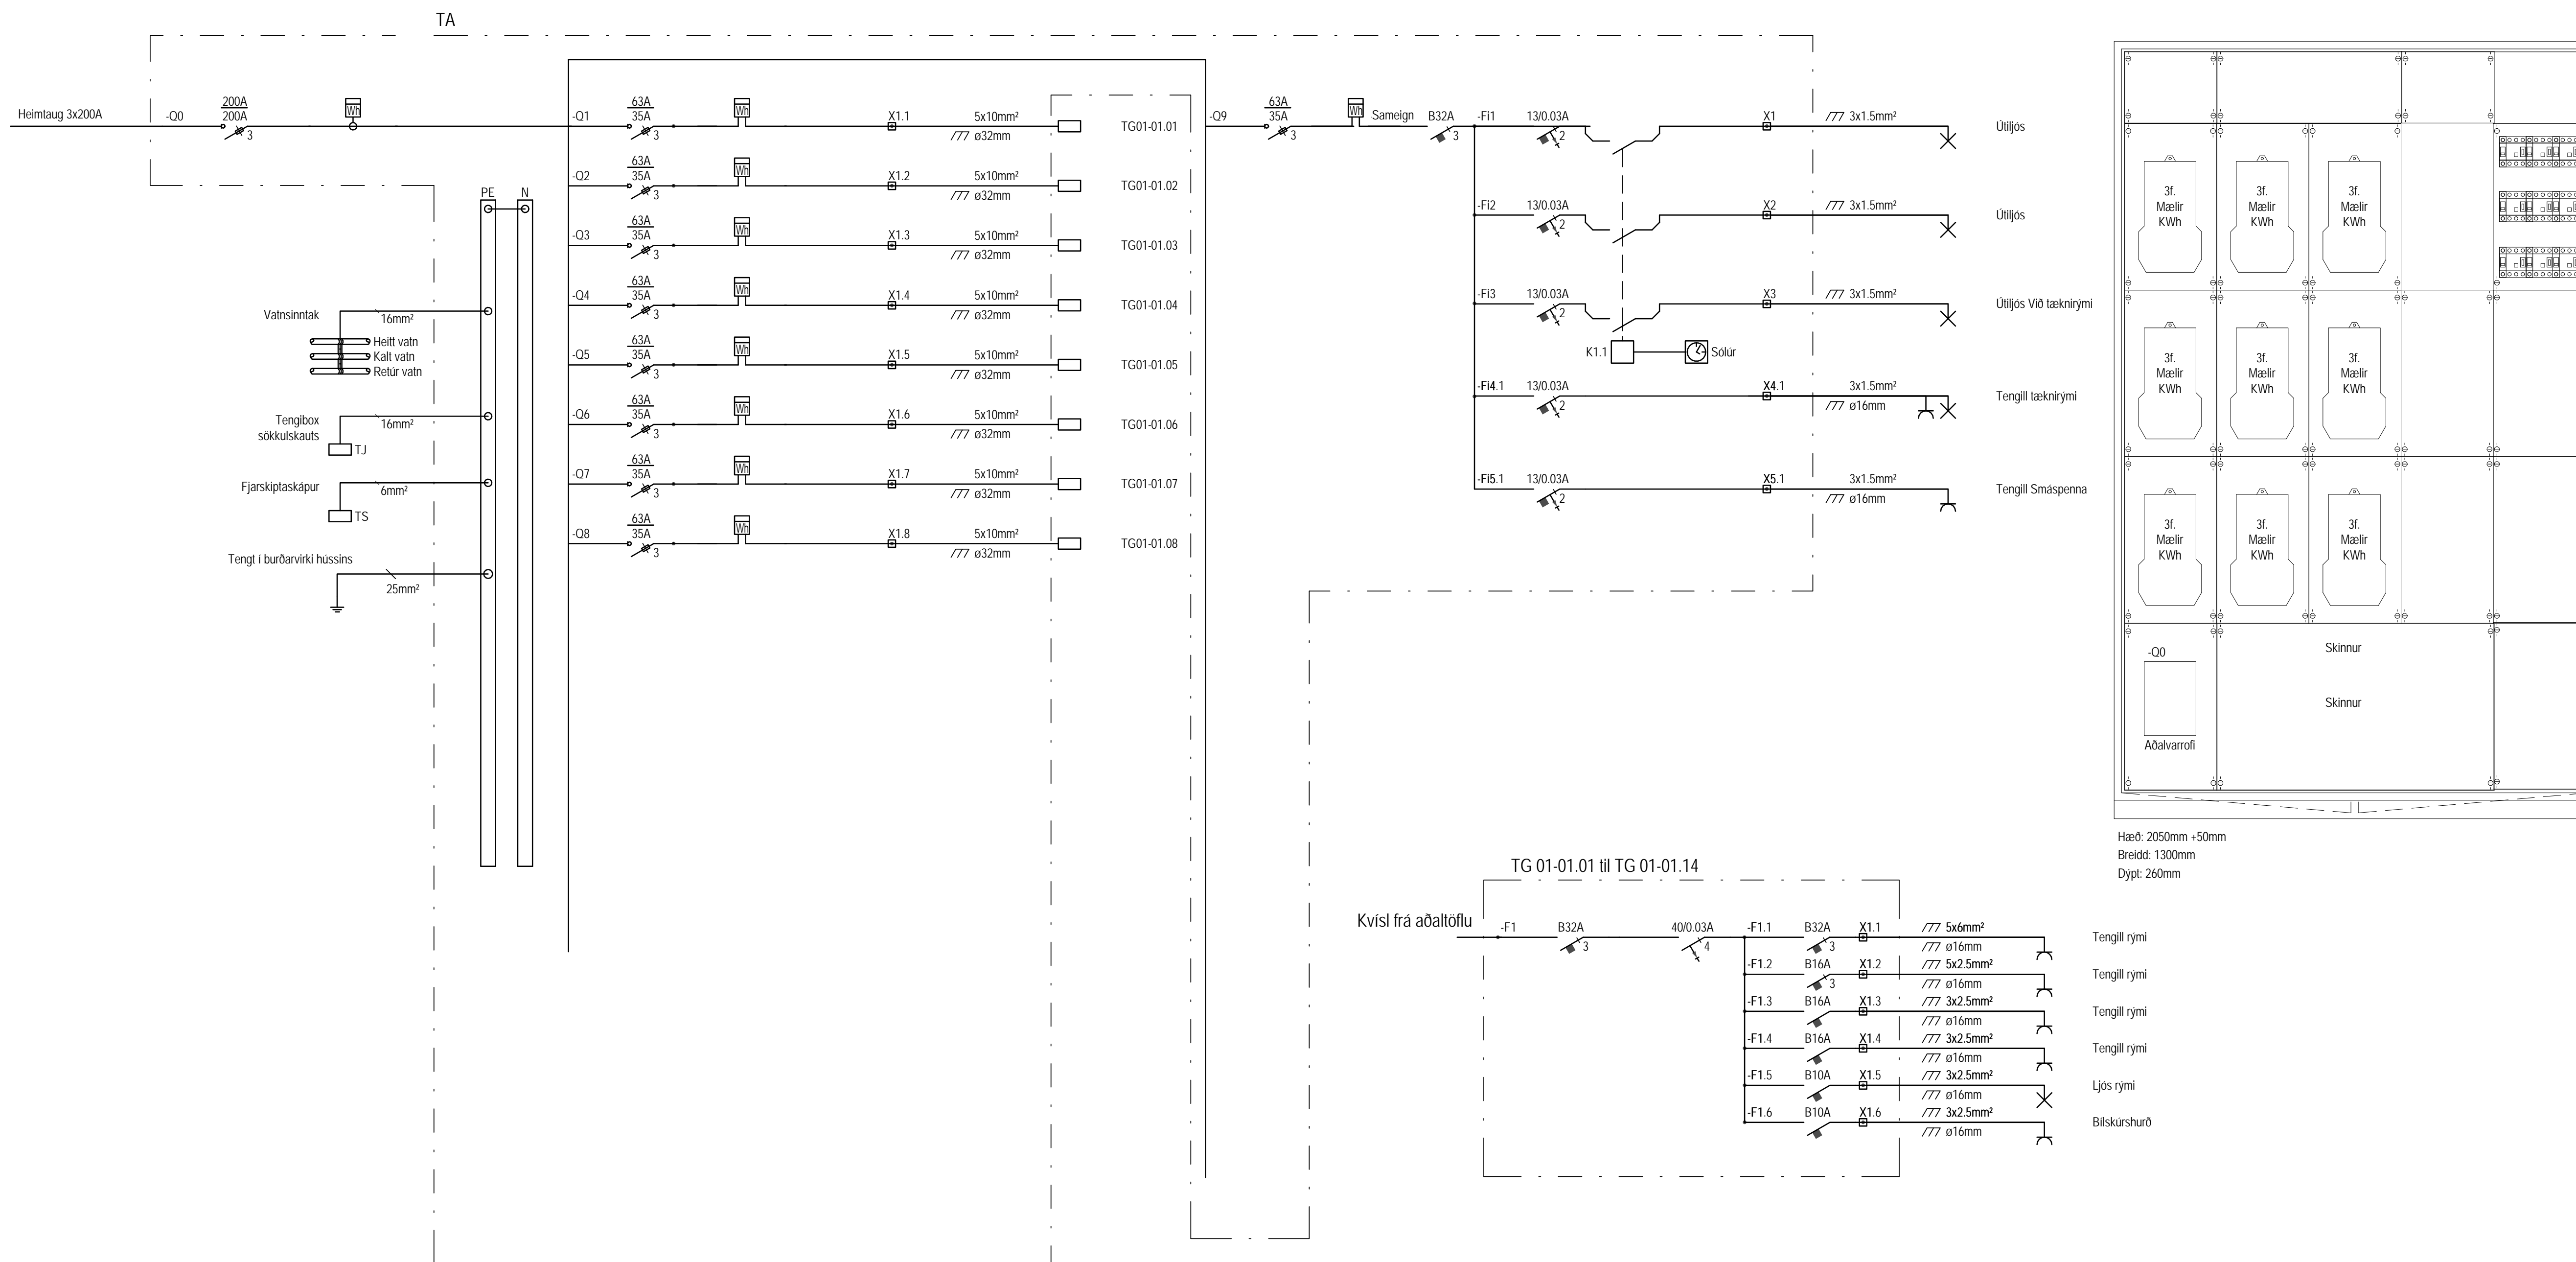

Útg.	Dags.	Skýring	Br.	Sp.

KH
RAFLAGNAHÖNNUN

MALARSKARD 5, 221 HAFNARFJÖRÐUR
SÍMI: 772-4898, KT: 1 811 87-3289
HKJARTAN@GMAIL.COM

Kjartan Hrafnkelsson kt:181187-3289

Sambýkt: *Kjartan Hrafnkelsson*

Undirtekt samráðgjafarhóndur:

Verkaupi

TUNGUHELLA 10b
RAFLAGNIR
EINLIÐUMYNDIR

Aðaluppdráttur:

KH	KH	KH	02.04.2024	1:50	A1
Hornd	Tekud	Vísar	Dagsetning	Mækkun	Stað

2024-01	21.00.01	Útgáfa
----------------	-----------------	--------