


SKÝRINGAR

- HL = HANDLAUG
- VS = VATASSAERN
- RV = RASTVASKUR
- DV = DVOTTAVEL
- UB = UPPBOJTAVEL
- EV = ELDHUSVASKUR
- DS = DVASKAL
- SV = STA.VASKUR
- GN = GOLFNDURFALL
- HR = HREYNSLOK
- DU = DURKARI
- PP = POLYPROPYLEN
- PVC = POLYVINYLKLORD
- PL = STEYR

Byggingufrá Hagkerfi
 02.10.1998
 Sigurjartur Halldórsson

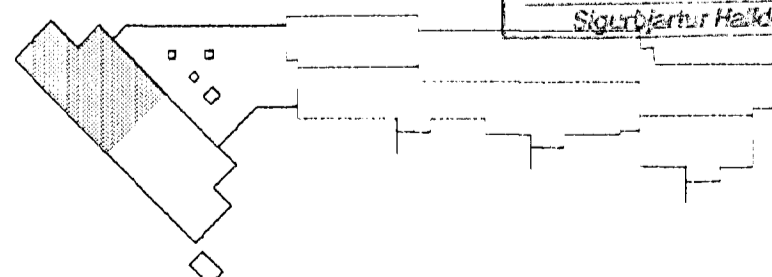

26. okt. 1998
 VINNUTEIKNING

LAGNATÆKNI
 HÖNNUNAR OG RÁÐGJAFARSTOFA
 HÁMARBORG 12 200 KÓPAVOGUR
 Sími: 564 5252 Fax: 564 3251
 Netfang: lagnatekni@slondia.is

Handwritten signature and stamp
 070464-2849

EINSETNING ENGDALSSKÓLA - Viðbygging
 FRÆRENNISLISKERFI
 FRÆRENNISLISLOGN INNANHÚS
 1. HÆÐ - GRUNNMYND 1 AF 3

1:50
 PSK/BO 20. Sep. 1998
 LF/PSK
 1998
 F.07