


Húsvétt nr. 173 Teikning nr. 1718
 Samþykkt þ. 25.5. 1983
 Íh. RAFFVÉTU HANMARJARDAN
Ólafur L. Þorláksson
 Eftirlitshólfur rannsókn

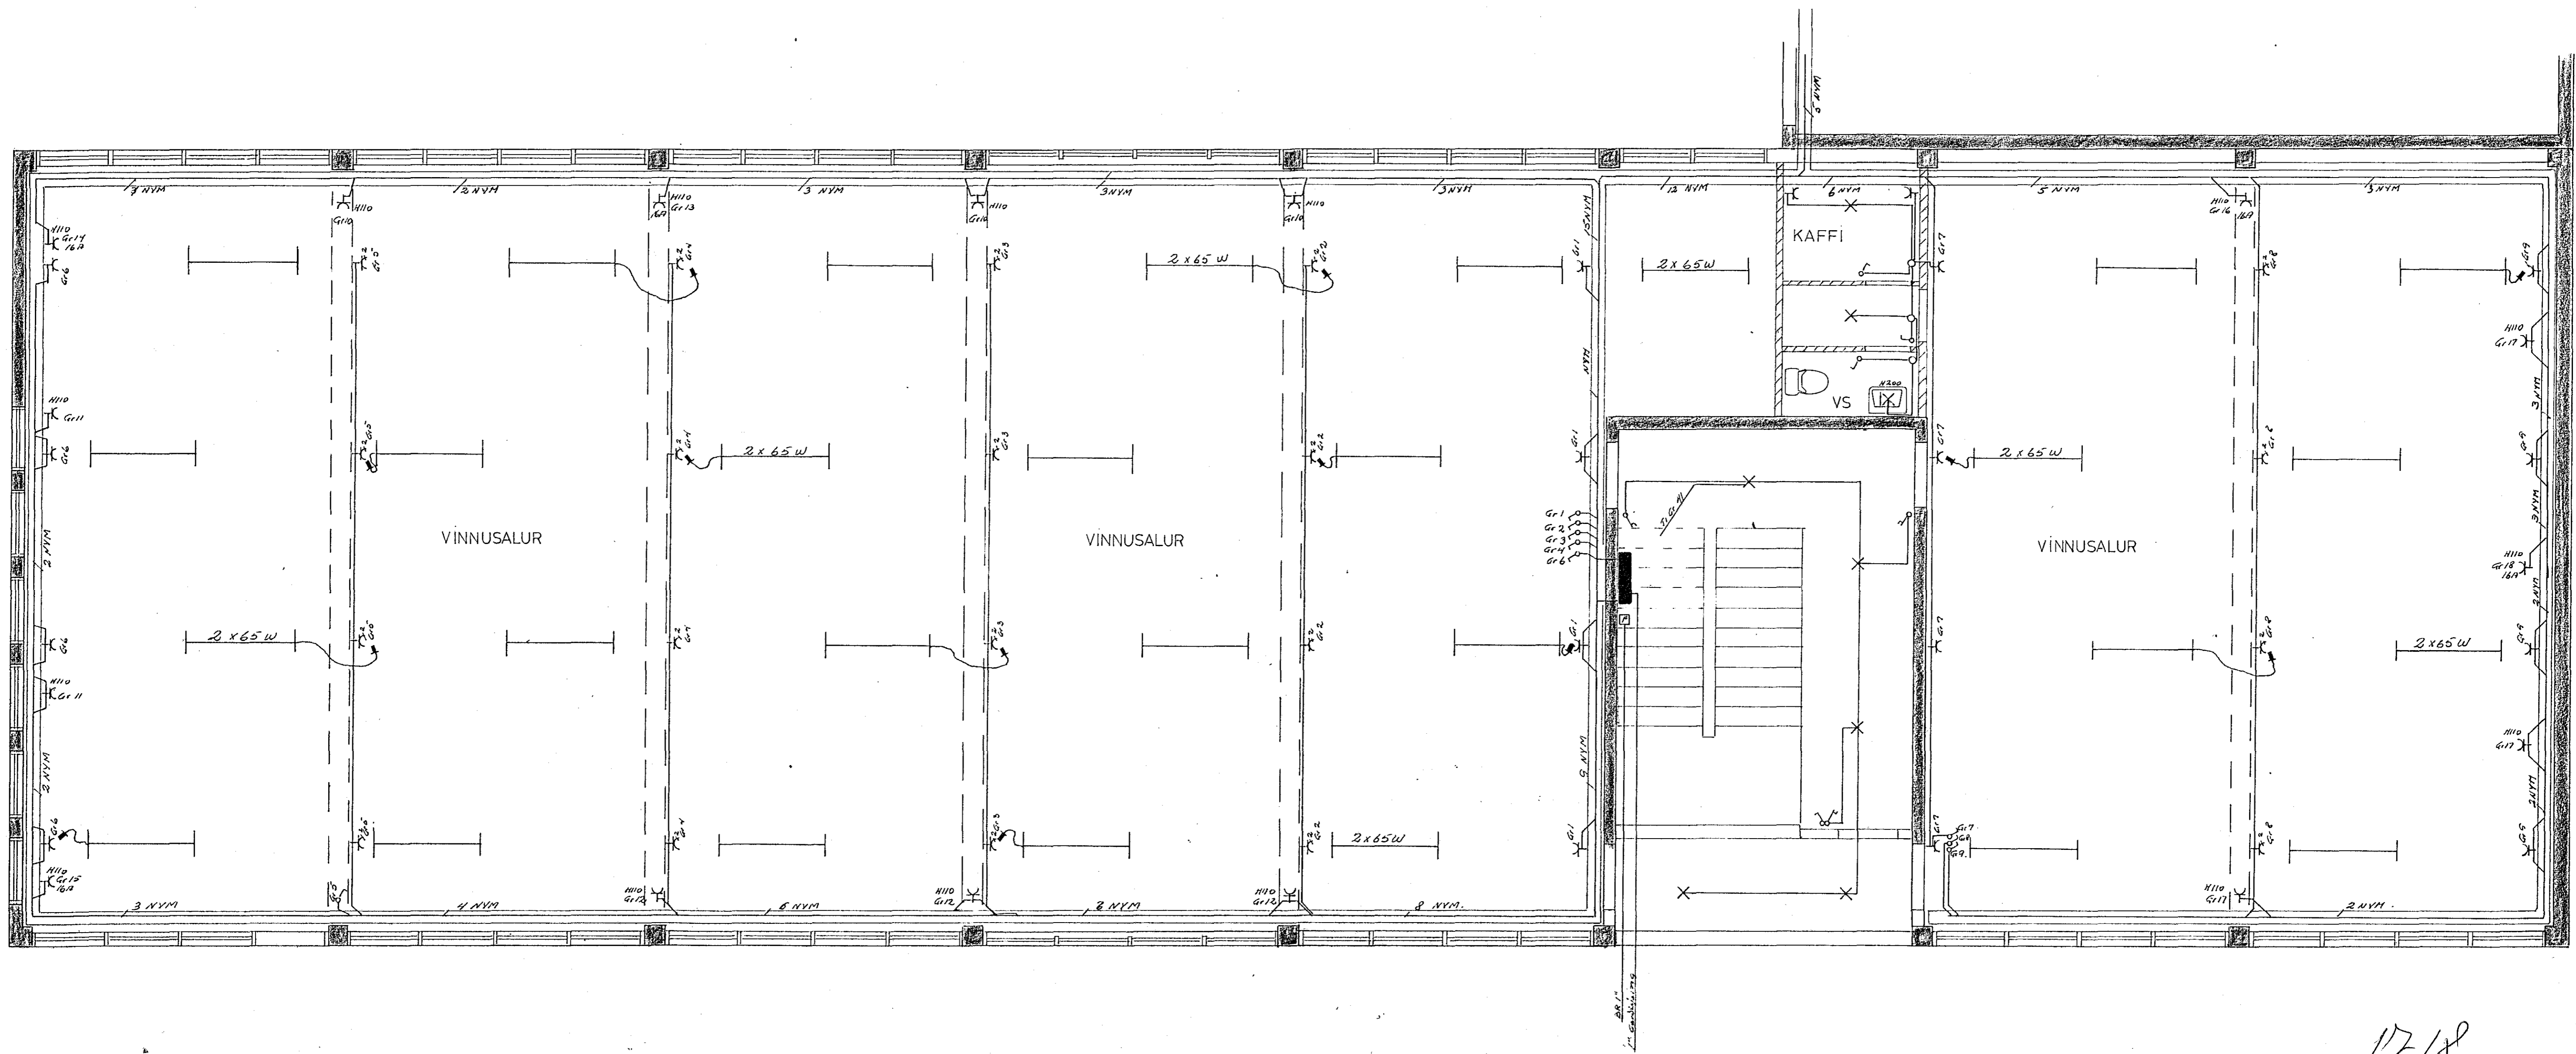

1718

DALSHRAUN 13		
RAFLAGNATEIKNING	1 H	M 1 : 50
TEIKN NR 033		BL 1 AF 4
<i>Jens Einarsson 5 52829</i>		TEIKN 04 83