



Úr Gildi

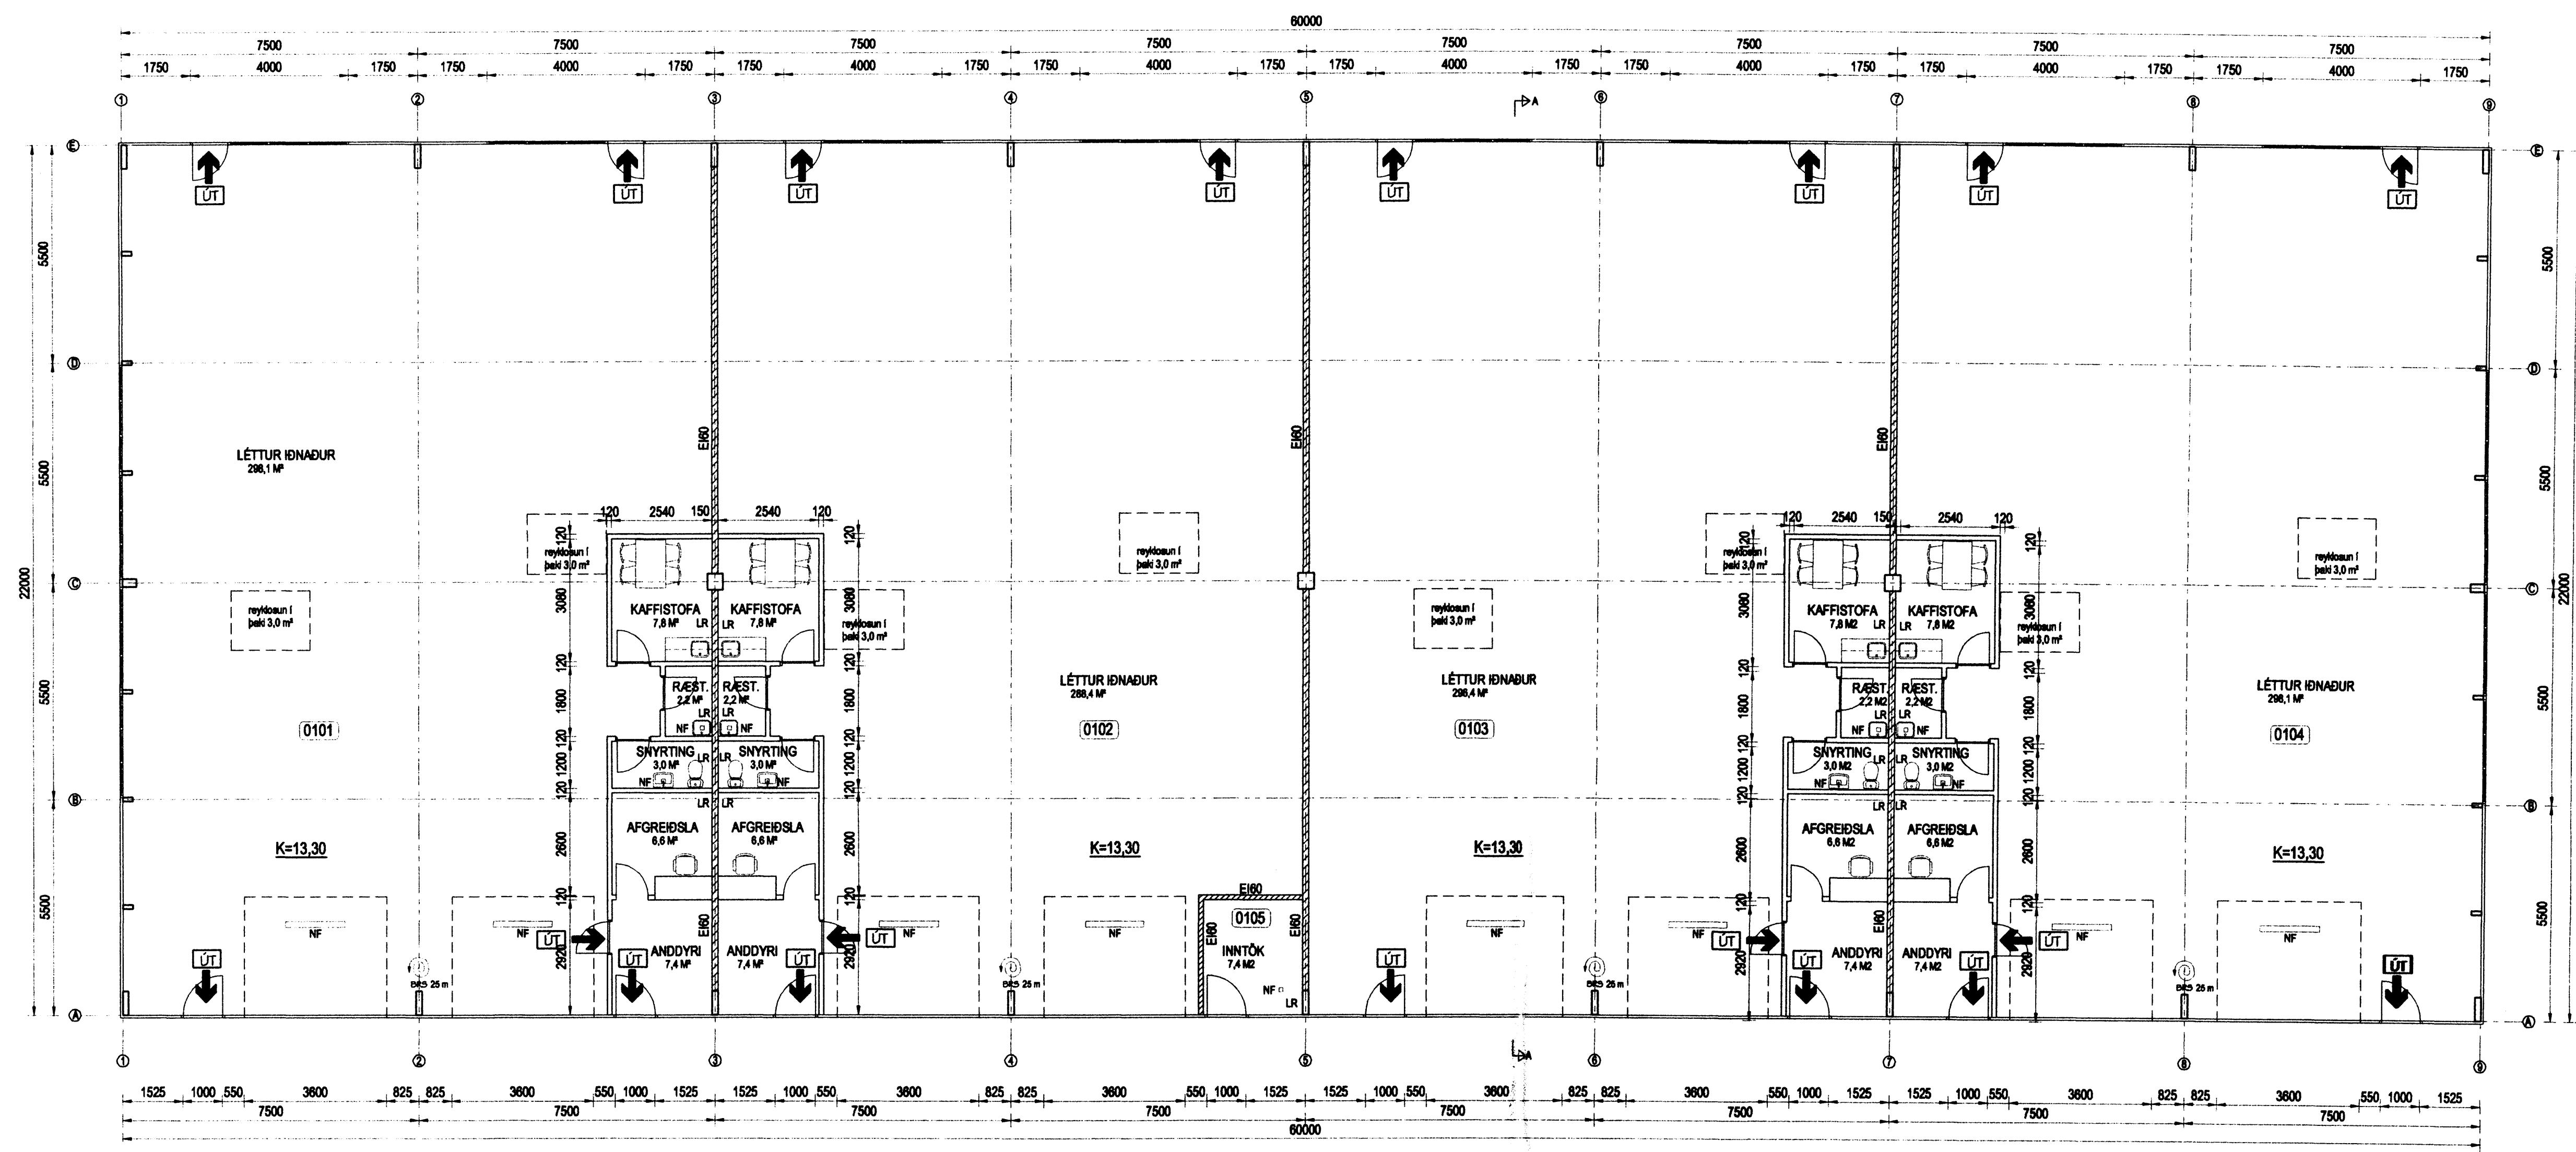

GRUNNMYND
MKV. 1:100

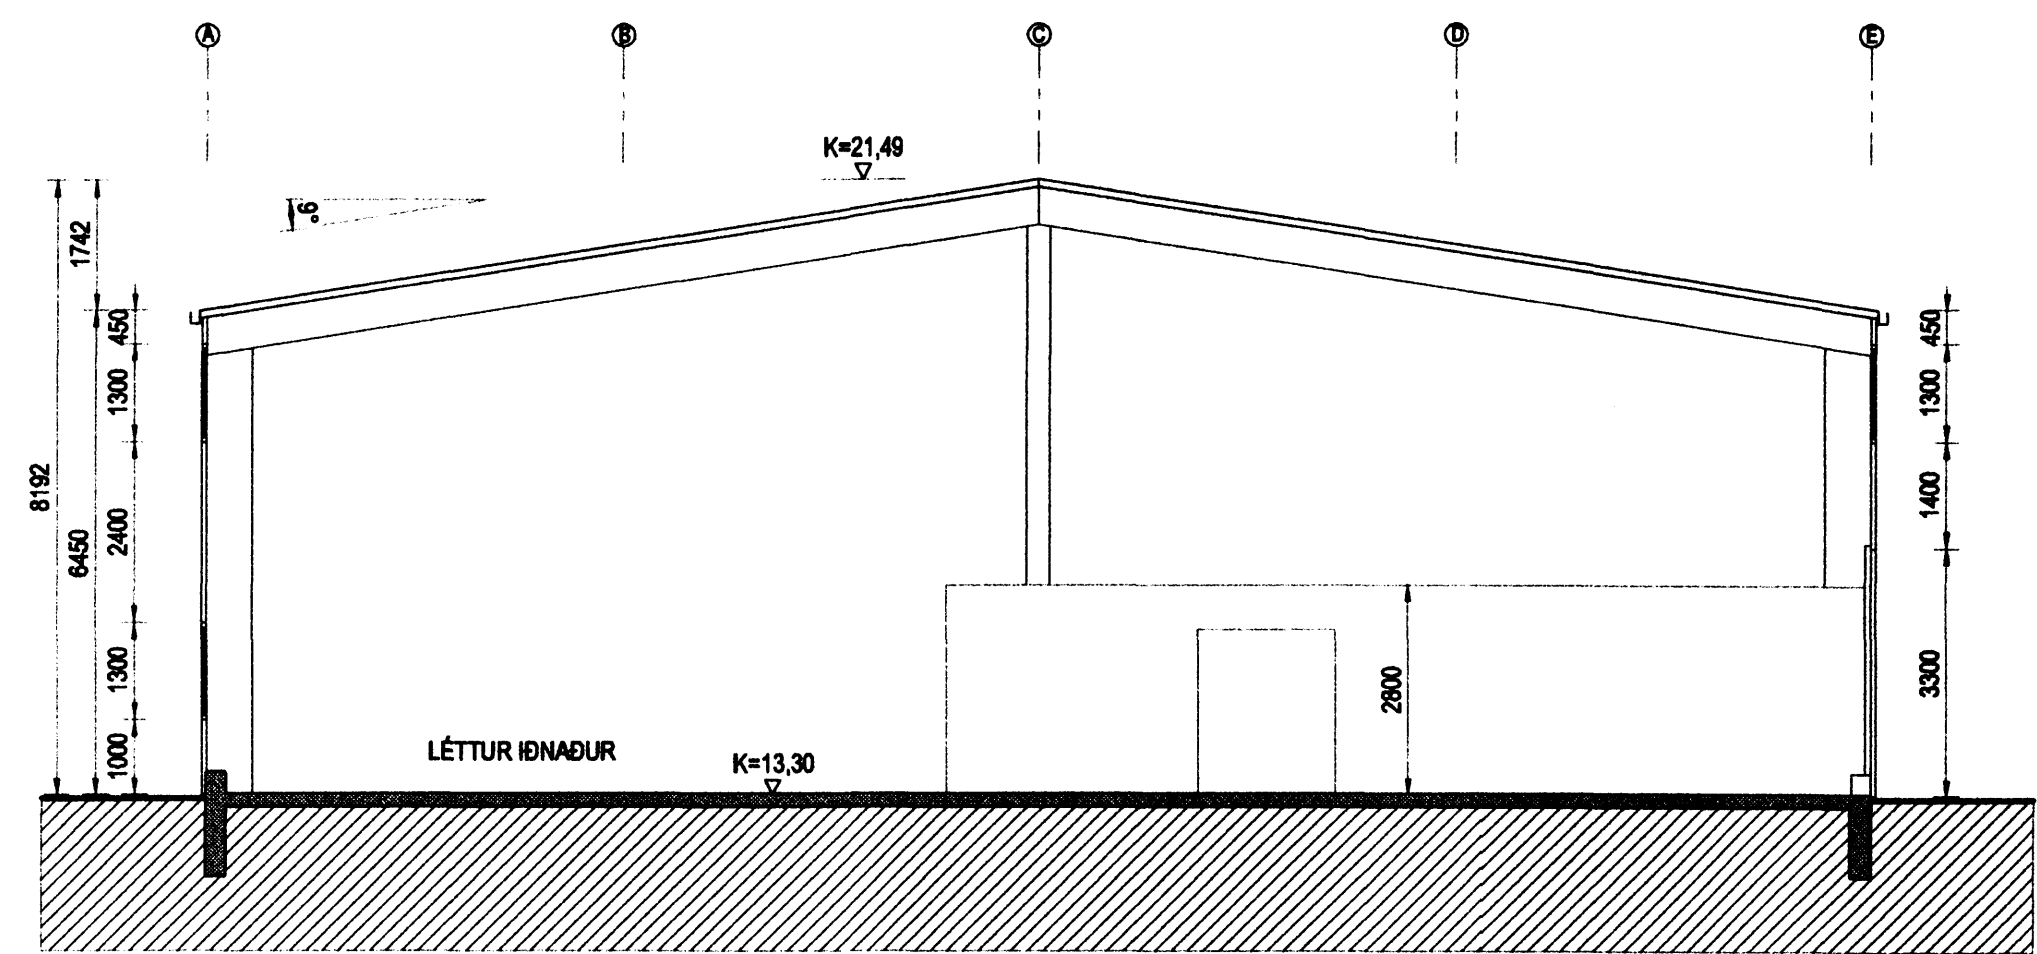

Br. nr.	Dogs.	Af.	Breyting
(A)			
(B)			
(C)			
(D)			

Hönnun húss:
ALTEIKNING ehf
ÖLL ALMENN TÆRNINGUMSTA
MIDSALIR 7, 201 KÓPAVOGUR, Sími 897-4588

Þorsteinn Friðbjófnsson, byggingtækniráðgjafi
Kl. 211055-5299 netfang: midsalir@btnet.is