



Samþykkt þann

12 JUL 2006


Byggingáhrifunni í Hafnarfirði  
F.h. Jón Sigurðsson

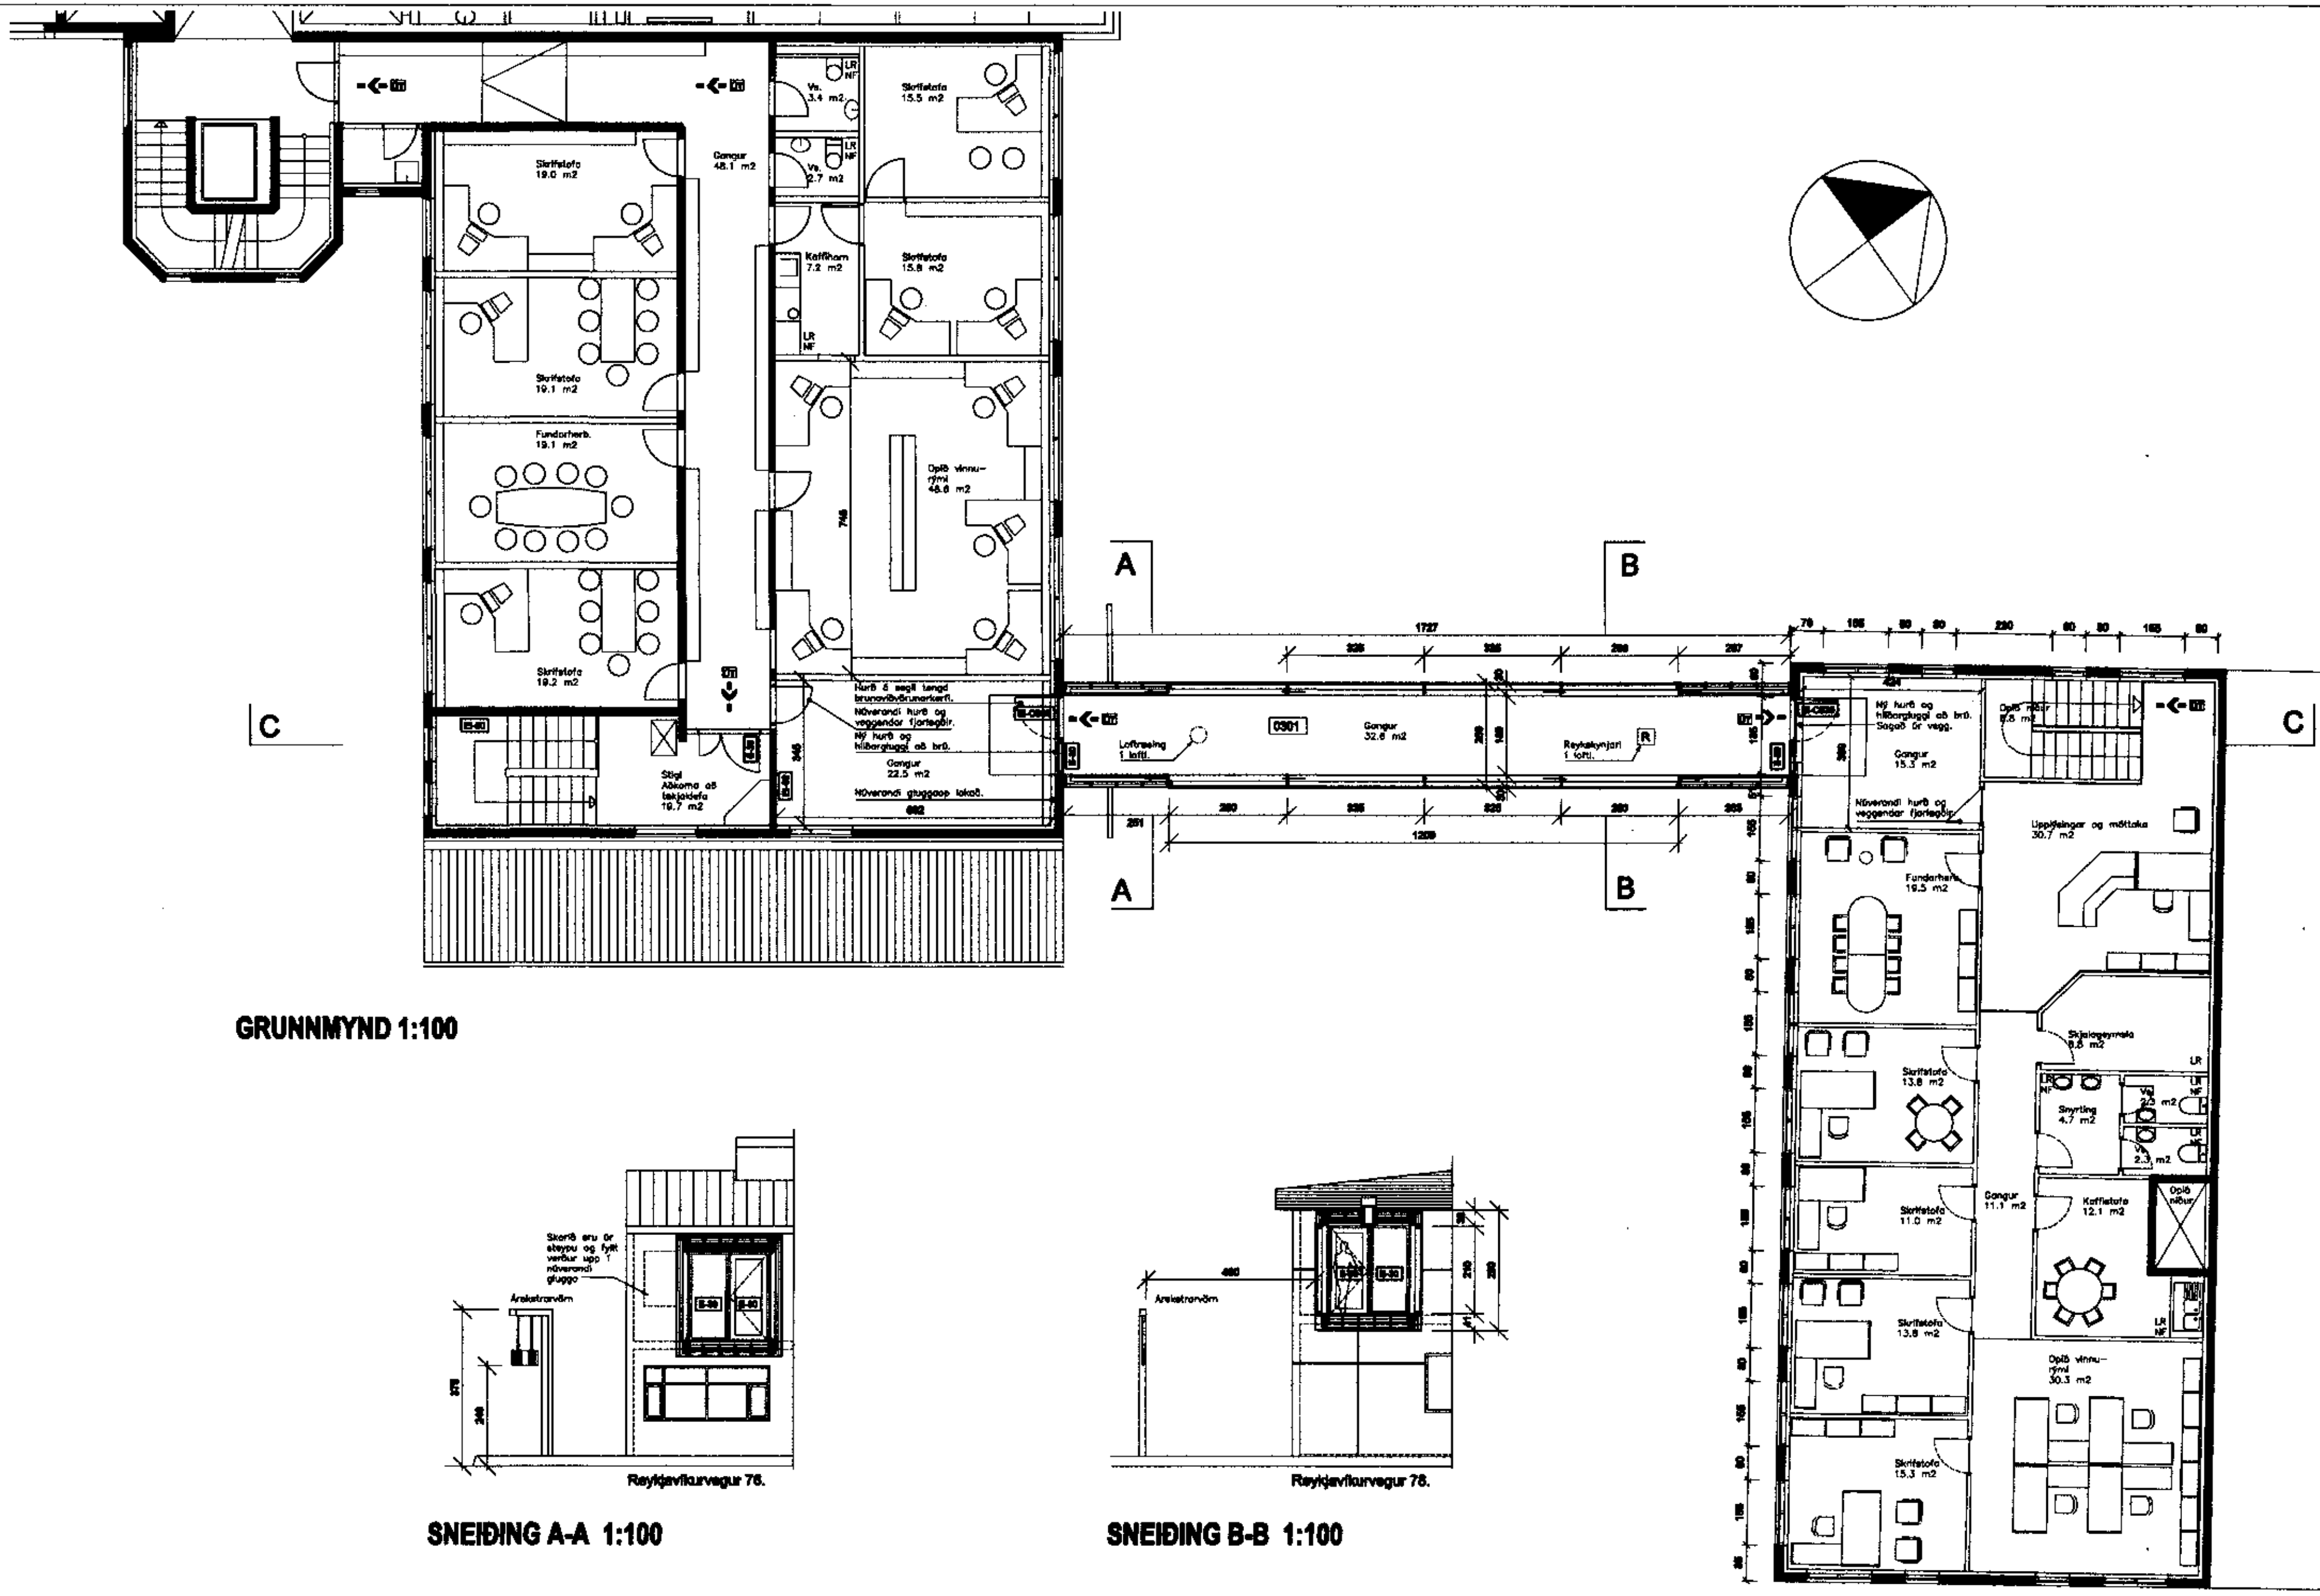


GRUNNMYND 1:100

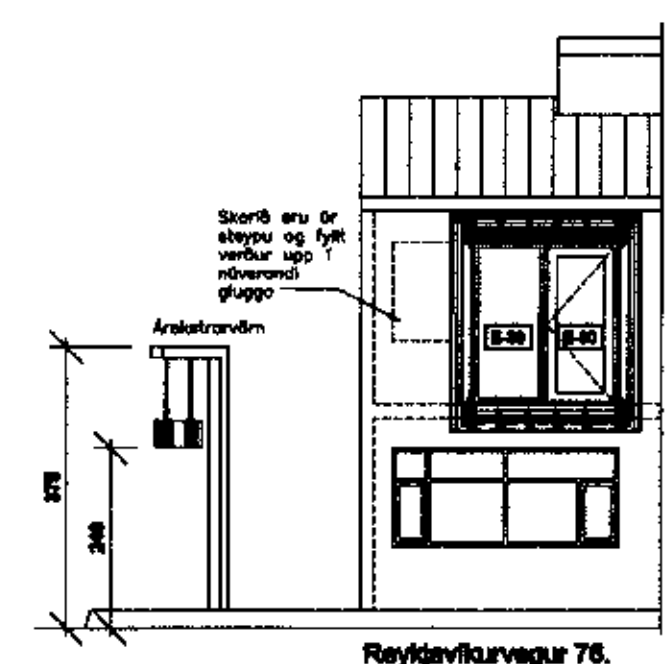

SNEIDING A-A 1:100

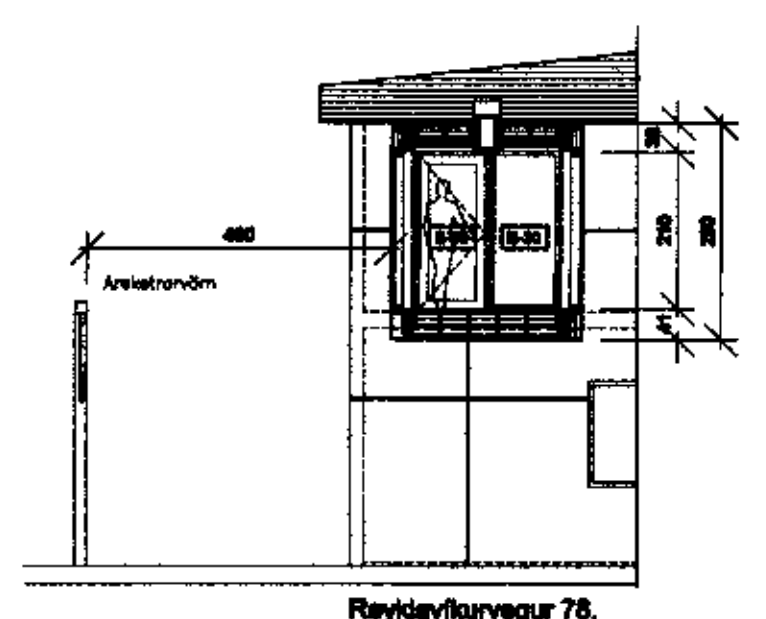


SNEIDING B-B 1:100

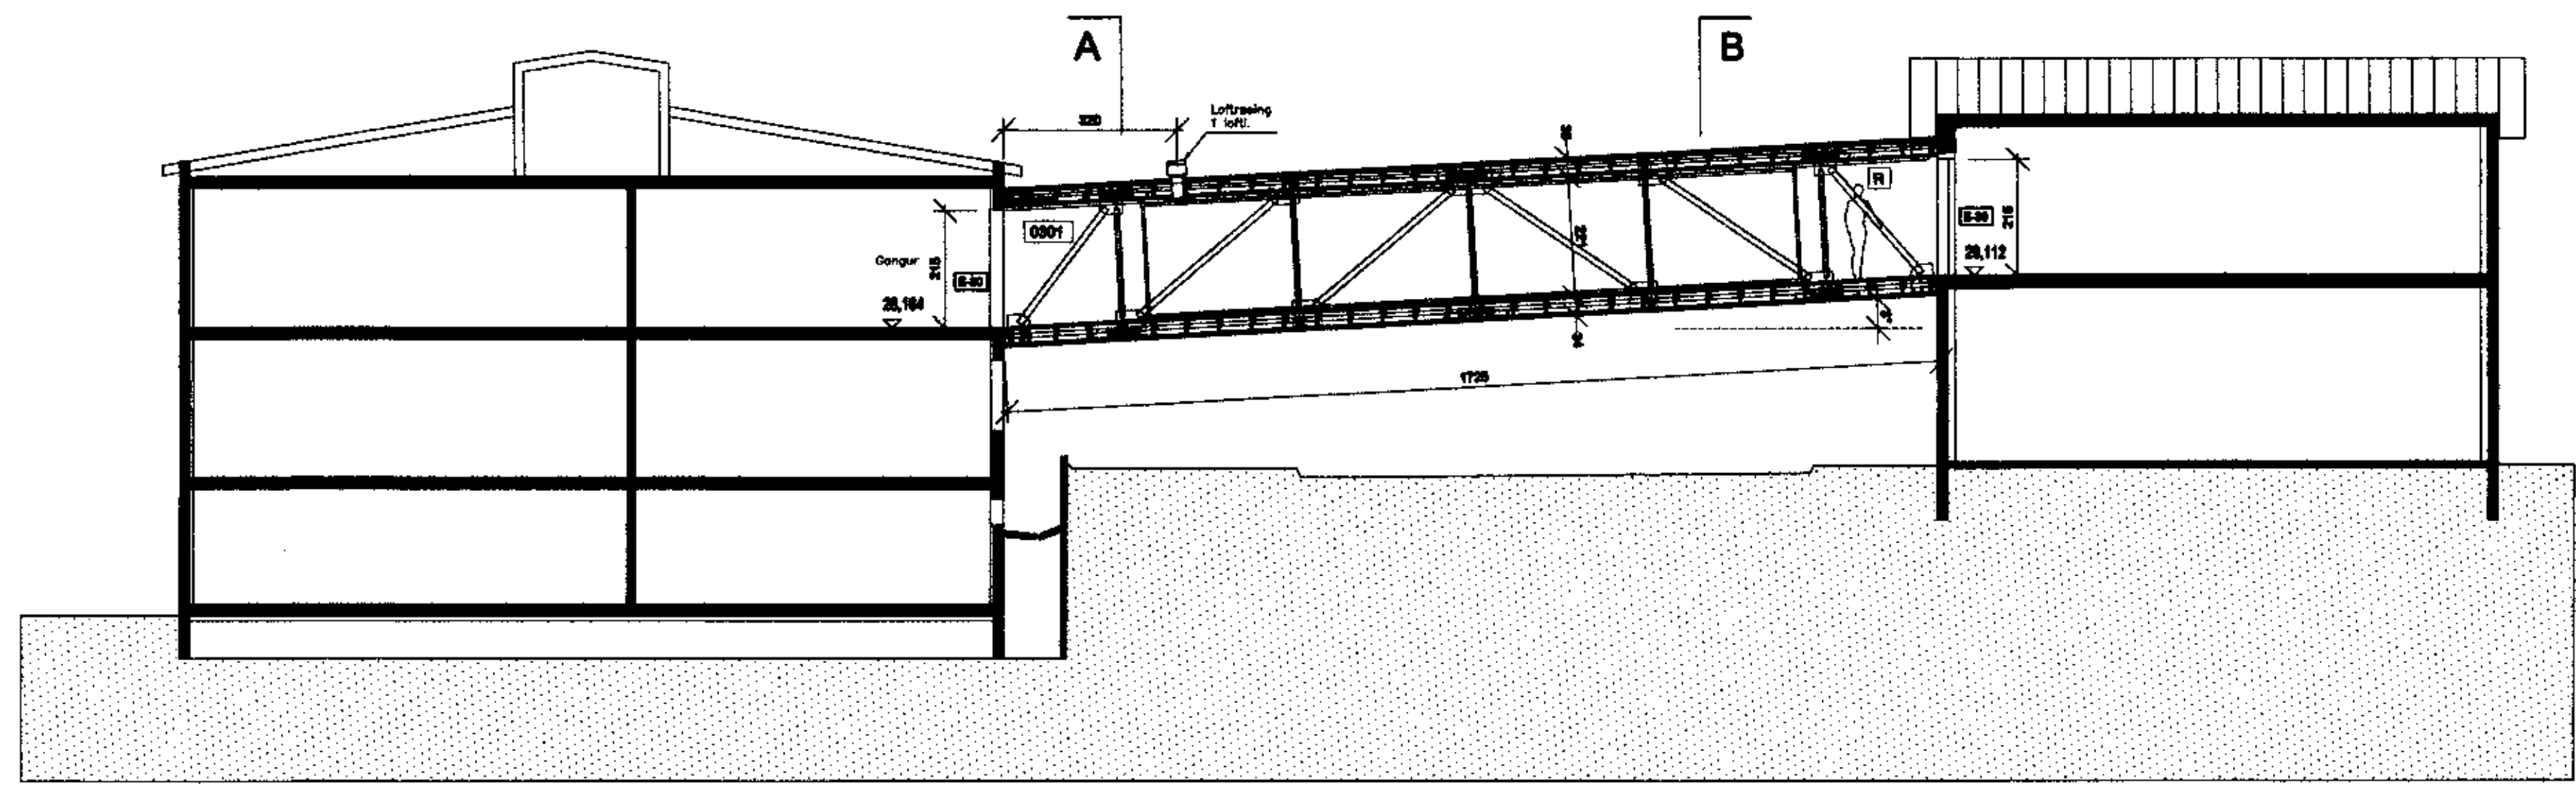

SNEIDING C-C 1:100

C:  
B:  
A:  
BREYTINGAR: \_\_\_\_\_ DAGS: \_\_\_\_\_

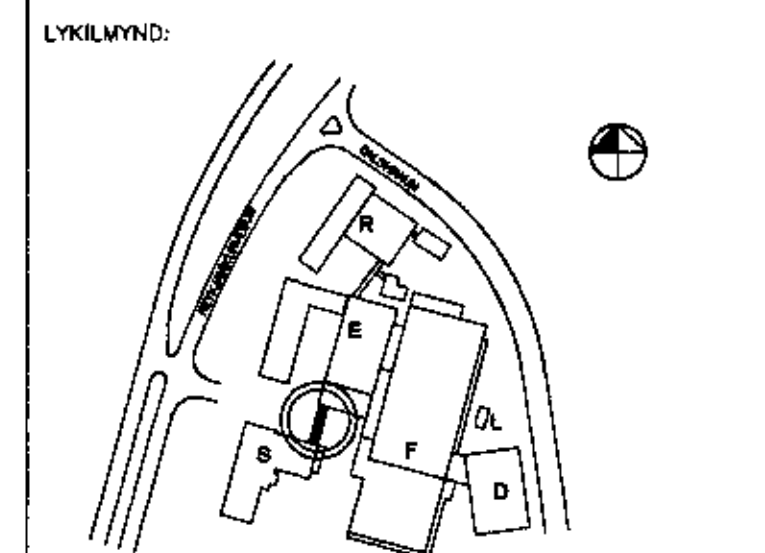

VERKKAUPLI:



REYKJAVÍKURVEGUR 76a.  
BYGGINGARHLUTI: Tengibrú milli E-S  
MATSHLUTI:

ADALUPPDRÁTTUR  
GRUNNMYND  
SNEIDINGAR

VERK: ACTA 0601 DAGS: 10.03.2006  
KVARDI: 1:500 TEIKNAD: BMM/JB-P  
SKRÁ:

**ÚTI** **INNI**

ARKITEKTAR

ÞINGHOLTSSTRÉTI 27 101 REYKJAVÍK  
SÍMAR 5527860 & 5627860 FAX 5527861  
NETFANG u@u.is  
VEITFANG http://www.u.is

BALDUR Ó. SVAVARSSON ARKITEKTAR FAI  
120357-5149

JÓN ÞÓR ÞORVALDSSON ARKITEKTAR FAI  
021258-7579

TEIKNINGAR: **A-101** BREYTING: \_\_\_\_\_

*5/5.06  
Skipting  
Skipting  
Skipting*

HEILBRIGDISEFNI  
HAFNARFIRÐI  
OG KÓPAVOGUM  
E-20  
Skipting  
Skipting  
Skipting