


GRUNNMYND 1:100
4.hæð

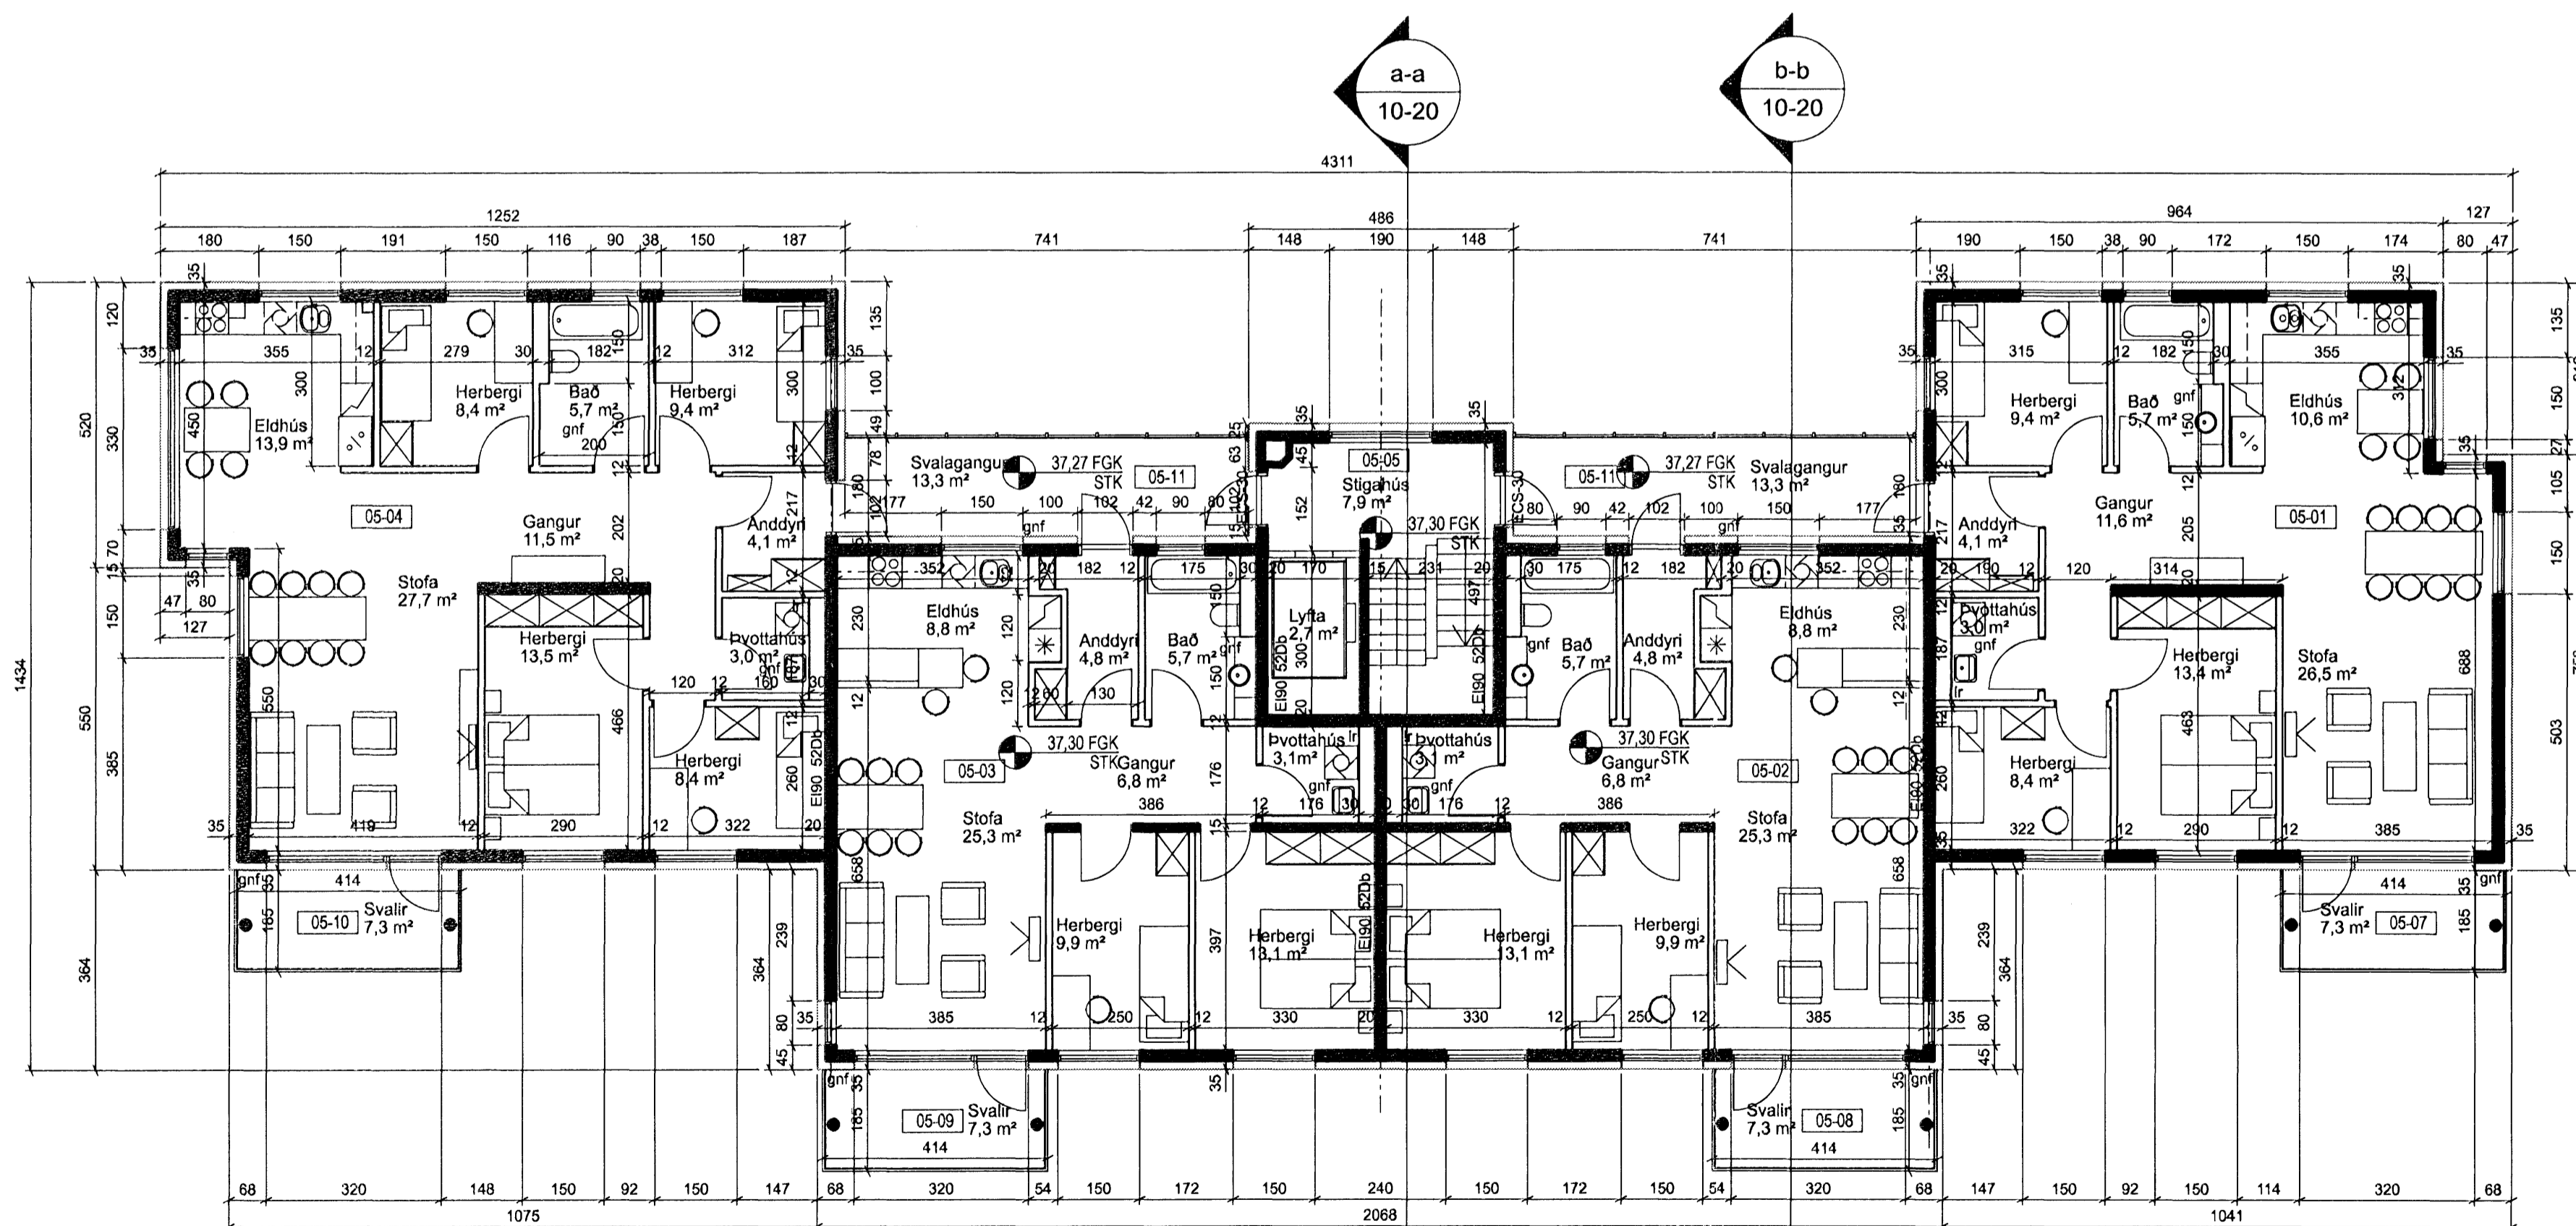

GRUNNMYND 1:100
5.hæð

Reykjavík, 20.06.2006
20.06.2006



ÚTGAFA 1 TEIKNAD 1 SAMHYKKT 1 DAGB
BREYTINGAR

ASK Arkitektar
Ganggötu 9
101 Reykjavík
Sími 515 0300
Fax 515 0319
www.ask.is



Árftun aðalhönnunar: Páll Gunnarsson
Páll Gunnarsson arkitekt FAX kt. 210652-2199

Skjalnúmer 27
Aðaltekningar
VERKFRNI
HEITI TEIKNINGAR
Grunnmyndir 4. og 5. hæðar

VERKFRNI 06131 NÚMÉR TEIKNINGAR 10-05 ÚTGAFA

MKV. 1 AT 1:100
TEIKNAD SS
DAGB 06.12.2006
ÚTGAFA