



GRUNNMYND 1:100  
2.hæð

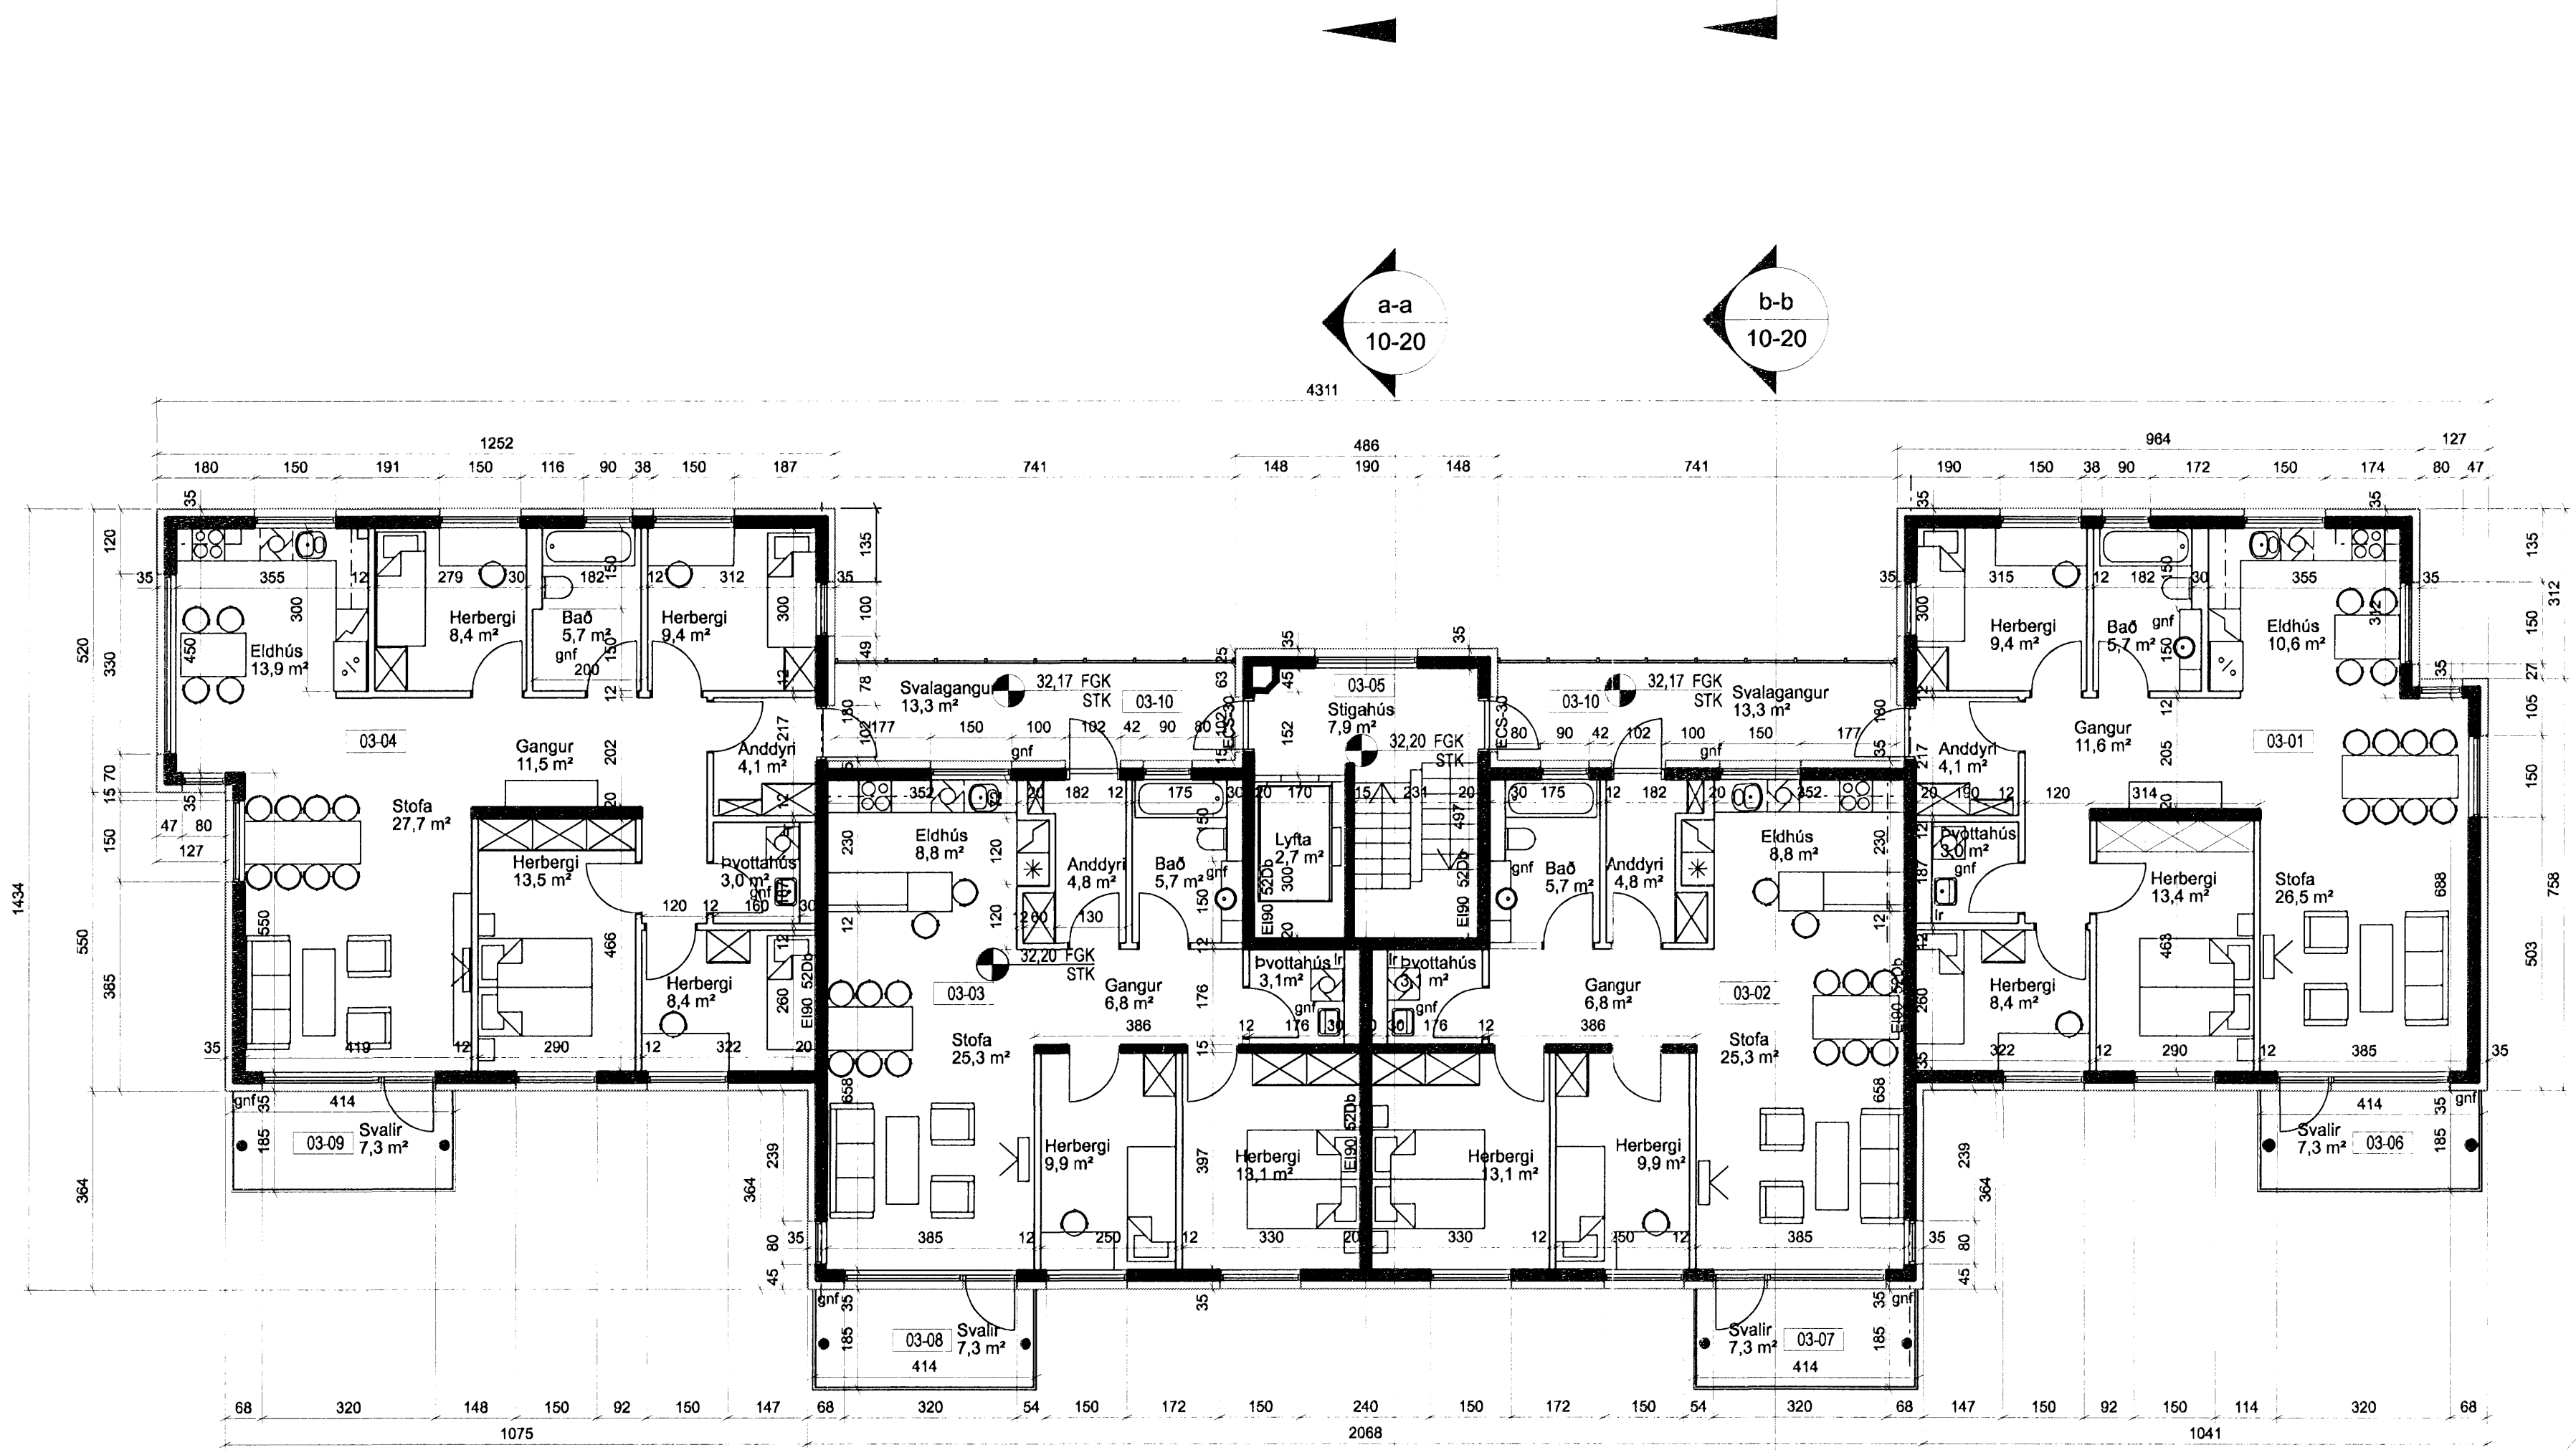

GRUNNMYND 1:100  
3.hæð

Byggingarritun  
Skjalnúmer: 10-04  
20.11.2006

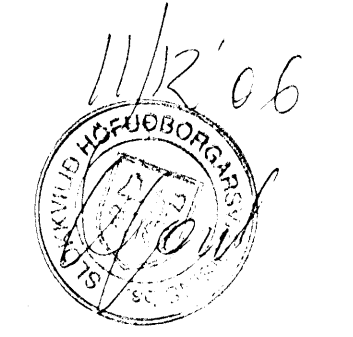

A	SS	PG	06.12.2006
Styrti/höfundur	TEIKNAD	SAMMYKKT	DAGS
ÚTGAFA			
BREYTINGAR			

ASK Arkitektar  
Gangvegju 9  
101 Reykjavík  
Sími 515 0300  
Fak 515 0319  
www.ask.is



Artun aðalhönnuðar: *Páll Gunnlaugsson*  
Páll Gunnlaugsson arkitekt FAI, kl. 210522-2199

Skjalnúmer 10-04		MKV I A1 1:100
VERKFRNI HEITI VERKINGAR		TEIKNAD SS
Grunnmyndir 2. og 3. hæðar		DAGS 10.11.2006
VERK NÚM 0688	NÚMÉR TEIKNINGAR 10-04	ÚTGAFA A