


GRUNNMYND 1:100
4. hæð



GRUNNMYND 1:100
5. hæð

Byggingarritun
Skiptingarátt
20.11.2006

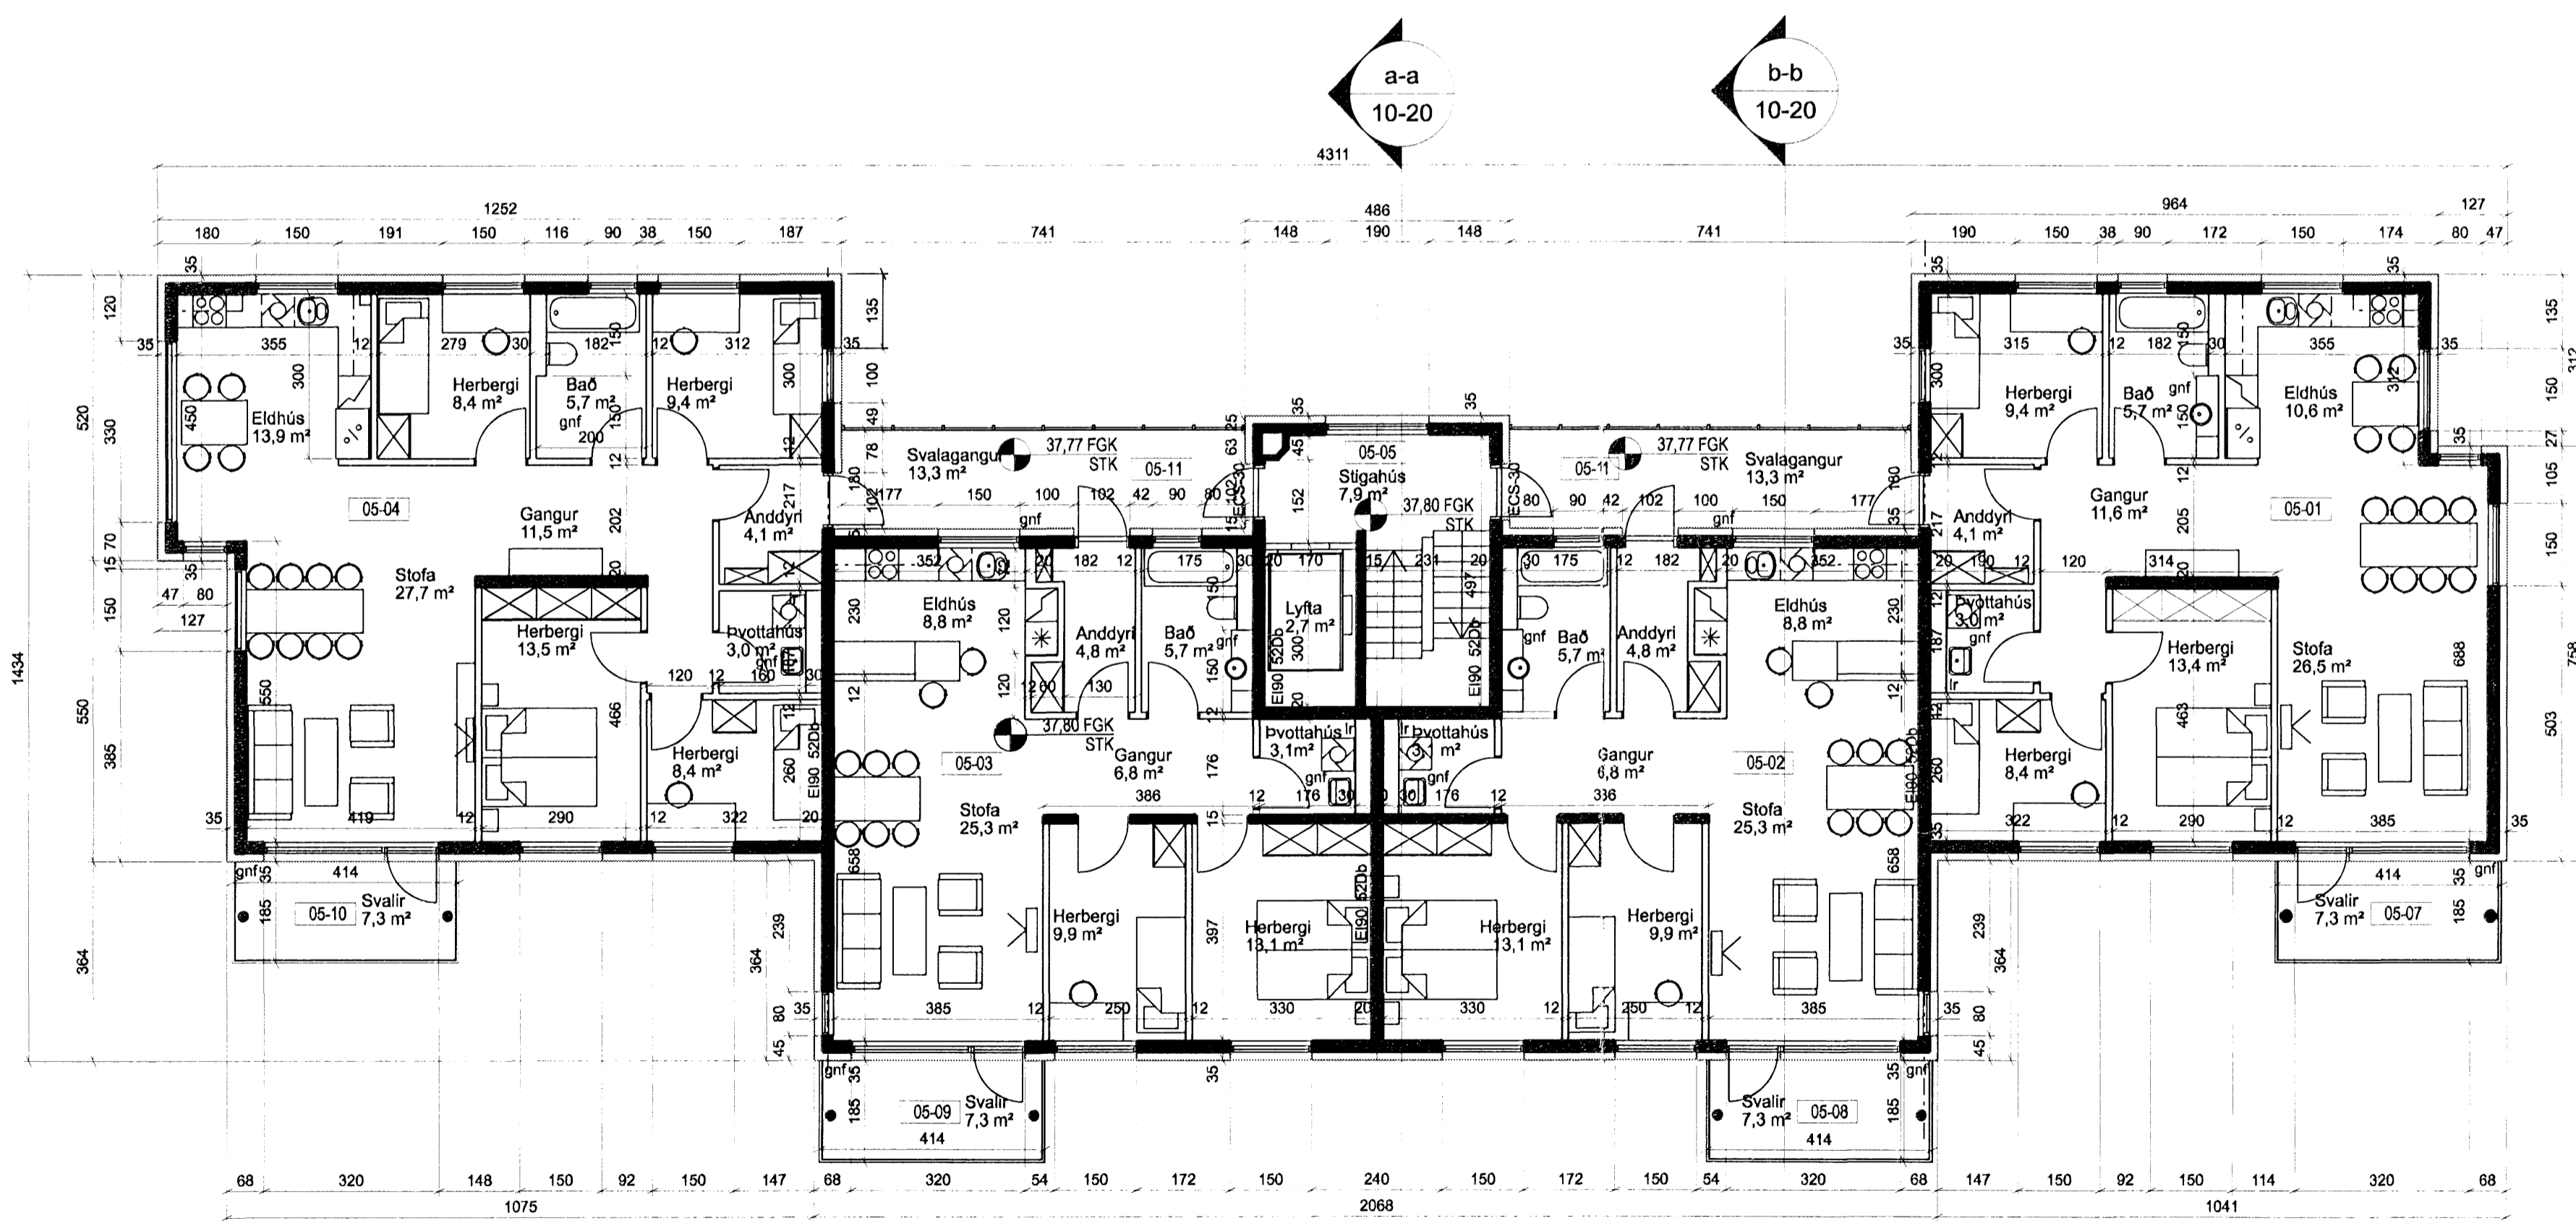

A	SS	PG	06.12.2006
Byggingarritun	TEIKNAD	SAMHYKKT	DAGS
ÚTGÁFA	TEIKNAD	SAMHYKKT	DAGS
BREYTINGAR			

ASK Arkitektar
Gangvegur 9
101 Reykjavík
Sími 515 0300
Fax 515 0310
www.ask.is

Artun aðalhönnuð
Páll Gunnlaugsson arkitekt FM, t. 210552-2199

Skipting 23 Aðaltekningar		MRV. ÁT 1:100
HEITTEIKNINGAR		TEIKNAD SS
Grunnmyndir 4. og 5. hæðar		DAGS 10.11.2006
VEIKIRTL 0688	NUMER TEIKNINGAR 10-05	ÚTGÁFA A