


GRUNNMYND 2 HÆÐAR 1:50

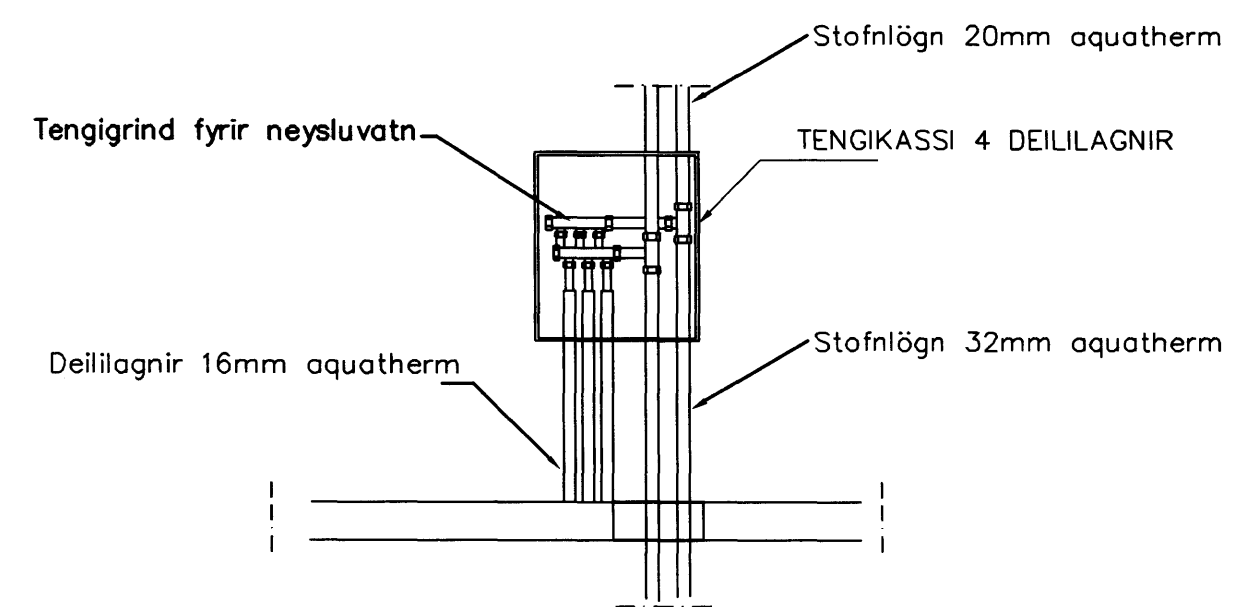

Samþykkt þann
 14. JANÚAR 2007

Bygginguáttiráttin / Hafnarfirði
 E.þ. Sigurbjartur Halldórsson

Br.	Dags.	Eðli breytinga	Sign

**GLITVELLIR 1
 HAFNARFIRÐI**

IDRÁTTARRÖR FYRIR VATNSLAGNIR
 2 HÆÐAR

MKV. 1:50	1:20
DAGS.	JAN. 2007
VERK NR.	2615
TEIKN. NR.	2-10
HANNAD	SIG. ÞORLEIFSS. KT. 241148-3009
TEIKNAD	G.H.
YEIFARID	

TEIKNIÞJÓNUSTA SIGURDAR ÞORLEIFSSONAR ehf
 STRANDGÖTU 11 220 HAFNARFIRÐI
 Sími 555-4255 FAX 565-2875
 E-mail tsst@simnet.is