
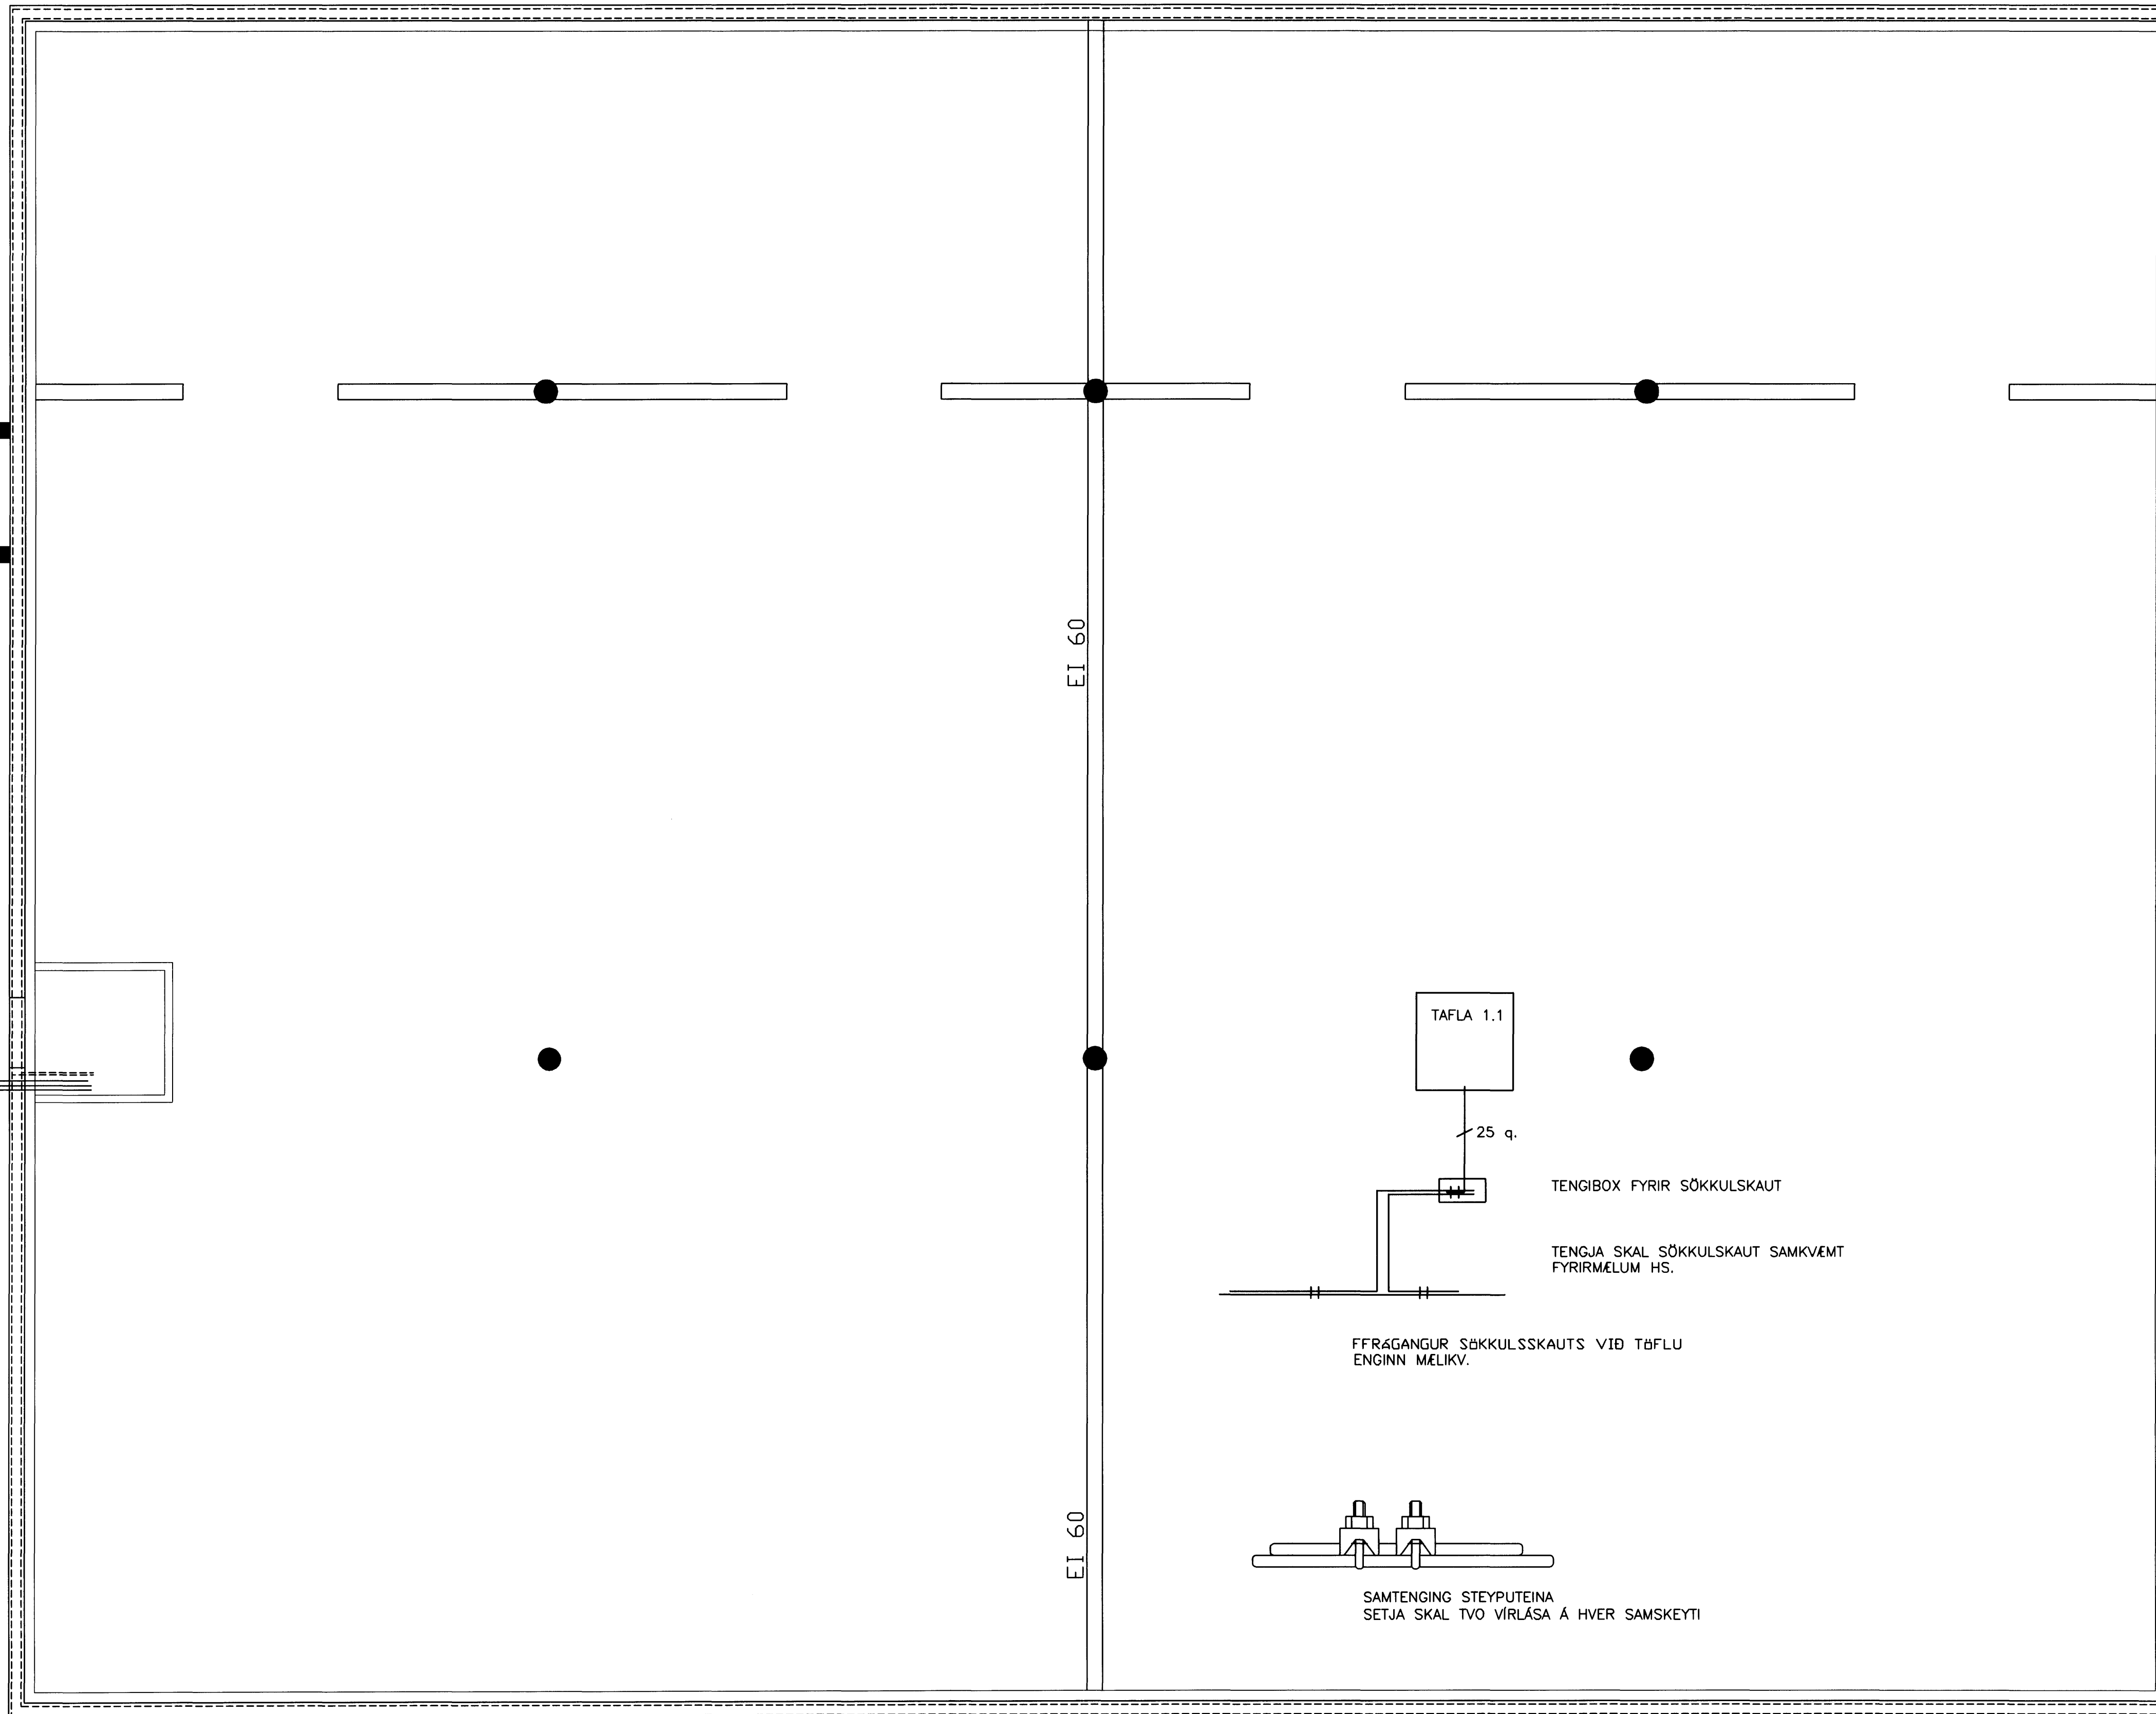


SNIB
A-A

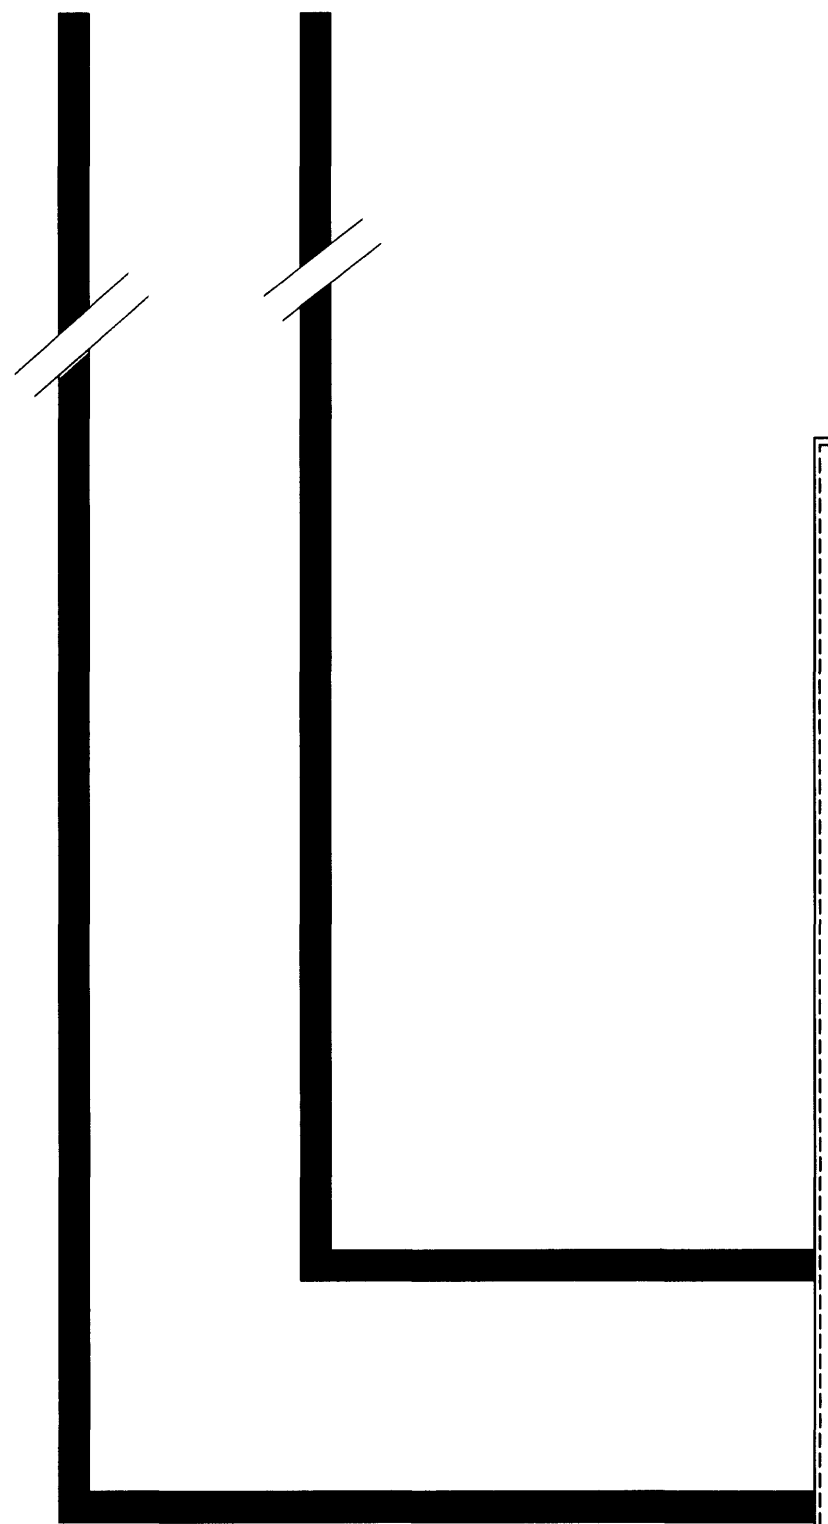

4X50mm. RÖR FYRIR
LÖÐALÝSINGU

INN TAK RAFMAGN
OG FJARSKIPTI

EI 60

EI 60


TAFLA 1.1

25 q.

TENGIBOX FYRIR SÖKKULSKAUT

TENGJA SKAL SÖKKULSKAUT SAMKVÆMT
FYRIRMELUM HS.

FFRÁGANGUR SÖKKULSSKAUTS VID TÖFLU
ENGINN MELIKV.

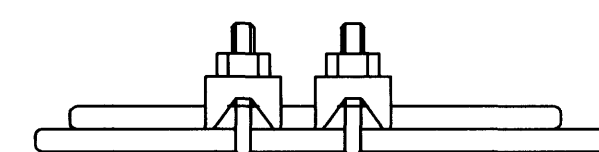

SAMTENGING STEYPUTEINA
SETJA SKAL TVO VIRLÁSA Á HVER SAMSEYTI

STEYPTUR
STÖÐVEGGUR

*Mótt
14/3 2002
SNW*

Sigrún Óa

VERKEFNI		HVALEYRARBRAUT 33 HAFNARFIRDI		VERKHLUTI		GRUNNMYND SÖKKULSKAUT		MKV.	
								1:50	
DTG.		BREYTING		DAGS. NAFN		DAGS. NAFN		SAMB.	
								TEIKNNR.	
								2 af 5	
								VERKNR. 181_02	

ANDRÉS MAGNÚSSON KT., 311038-3469
SÍMI: 555-2253 / 898-2253
KRÓKAMÝRI 78, 210 GARDABÉ