
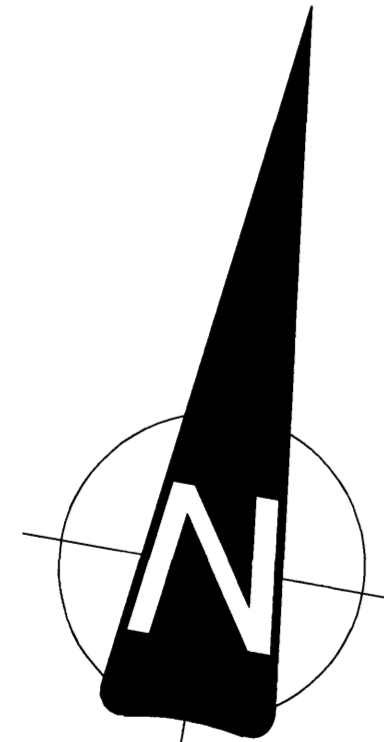


G=27,15


G=26,96

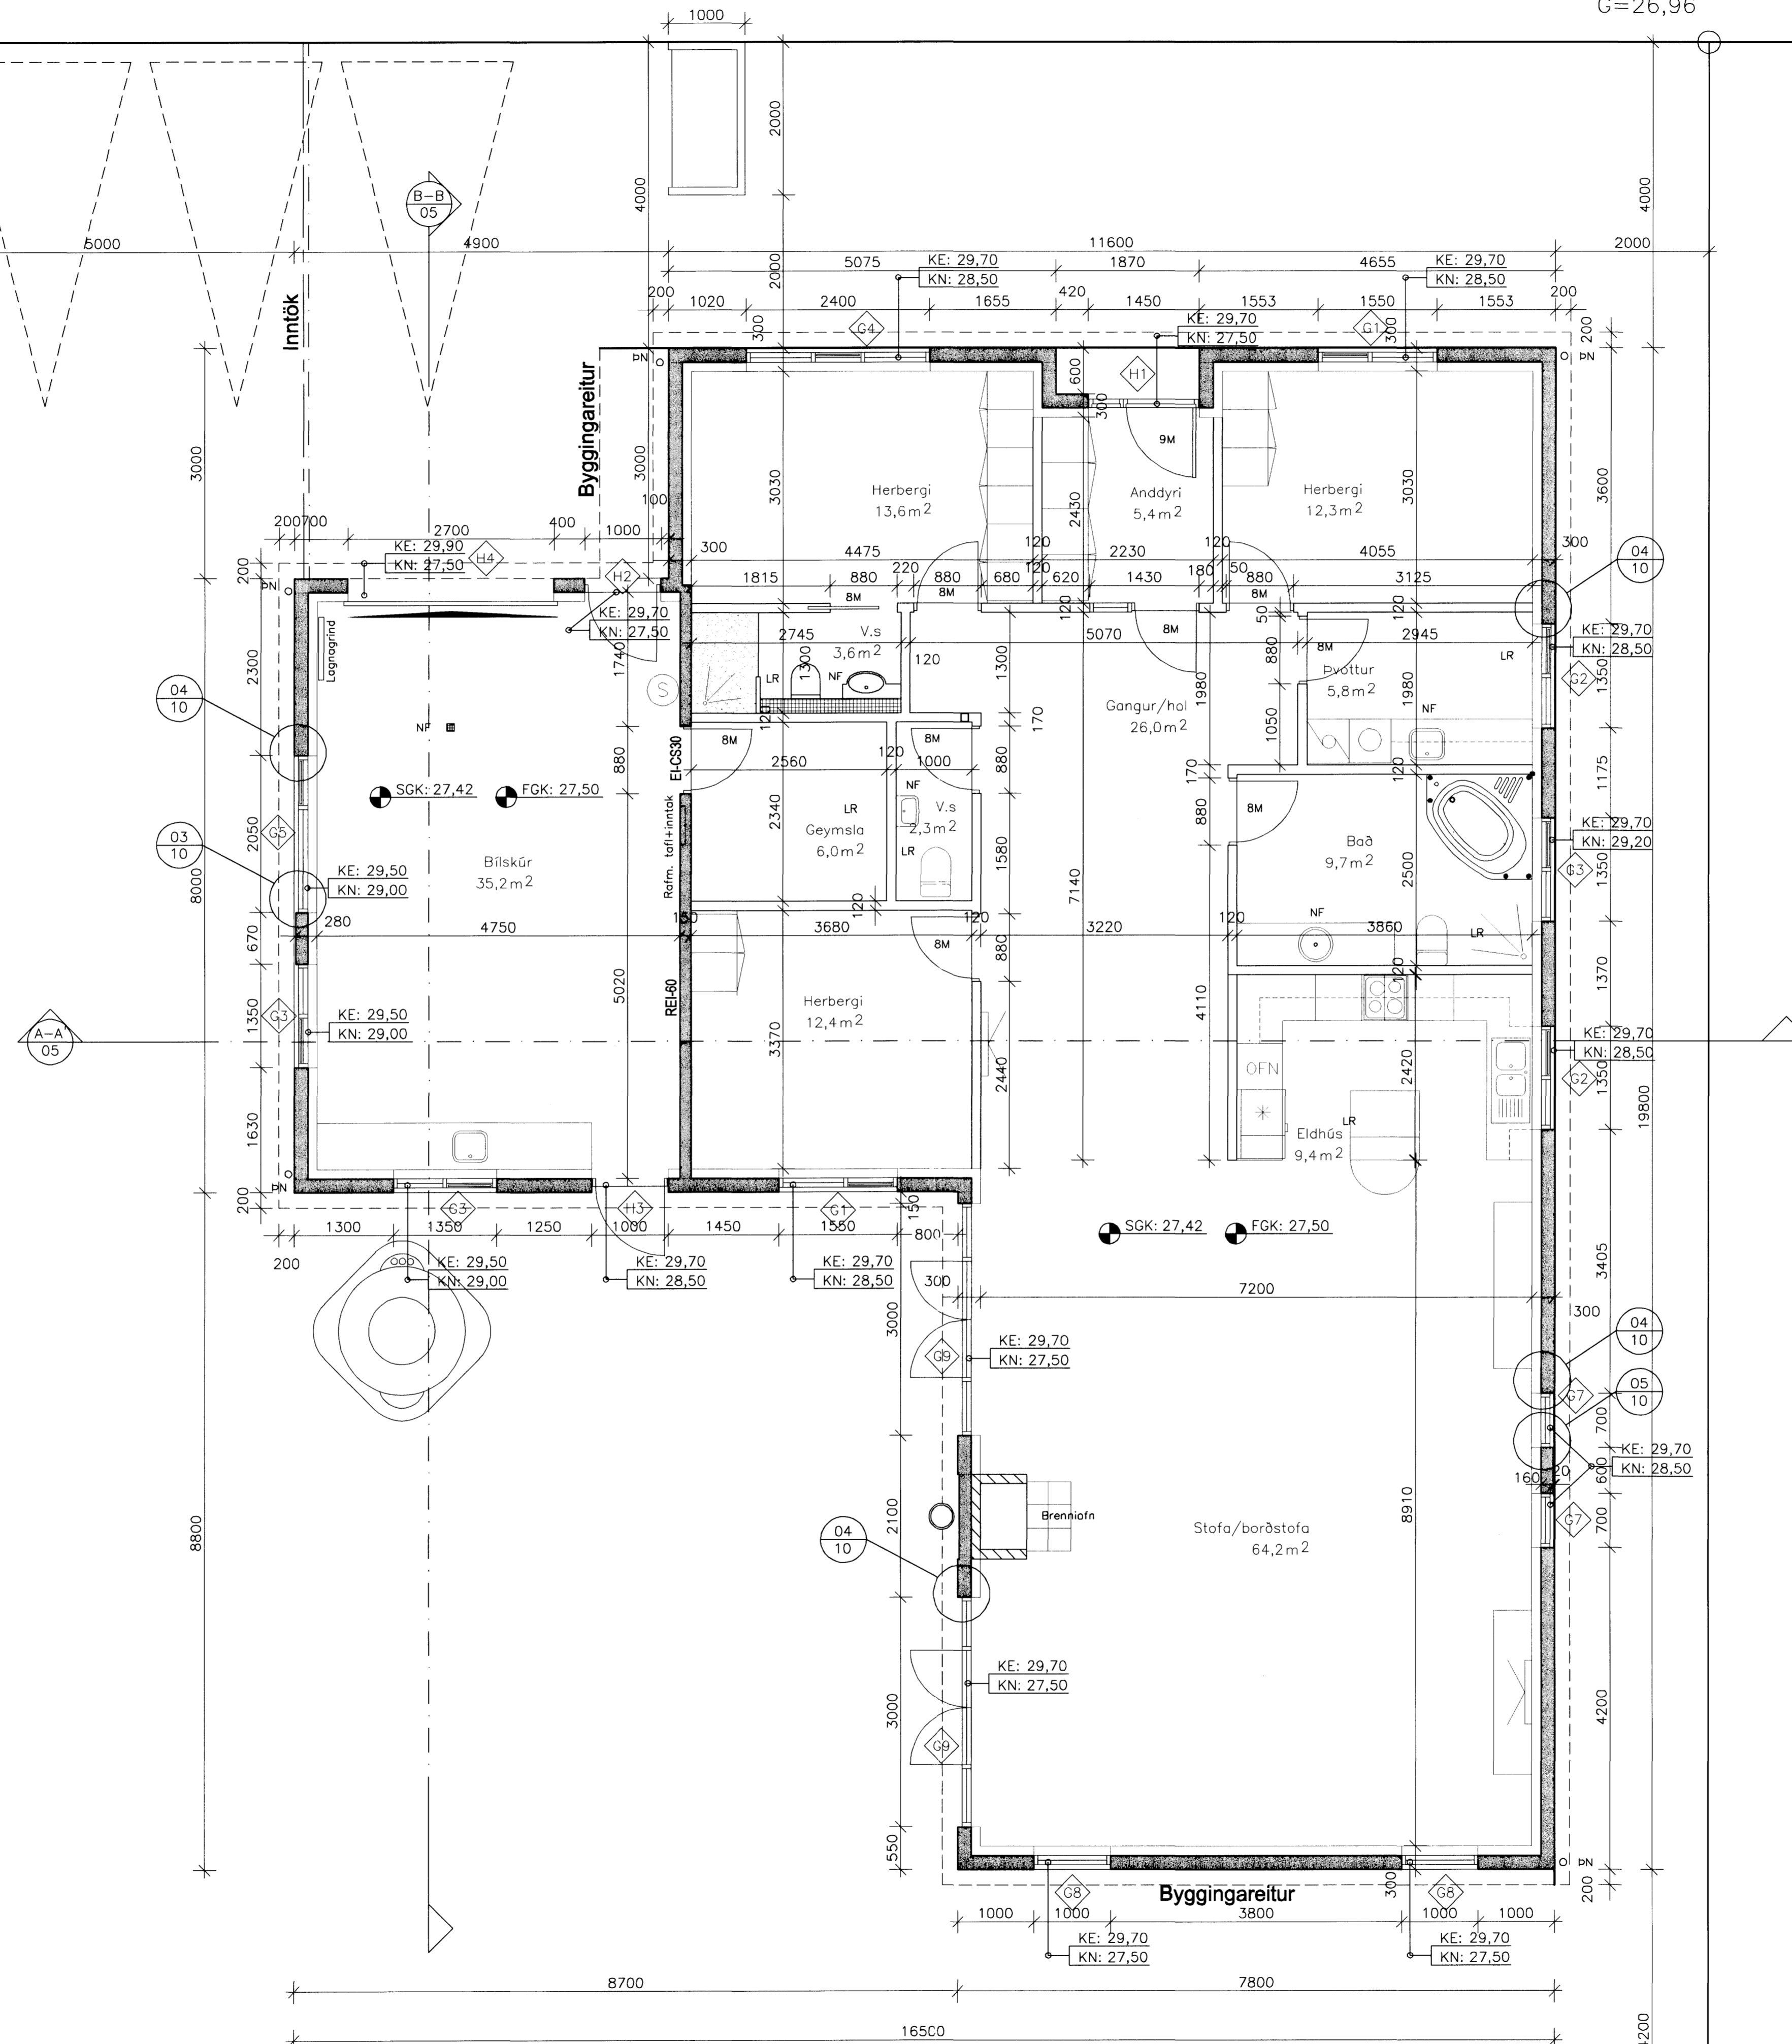

GRUNNMYND 1. HÆÐAR
1:50

Samþykkt þann
20 MARS 2007

Byggingaábyrgingarmennir
Eh. Sigurjóni og Páa. Erlófsdóttur

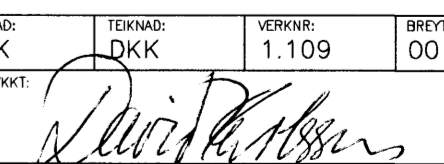BREYTT			
HEIT VERK:			
Hafravellir 11			
221, Hafnarfjörður			
HEITI TEIKNINGAR:		KVAÐI:	
GRUNNMYND 1. HÆÐAR		1:50	
TEIKNAR:	TEIKNAD:	VERKNI:	BREYTINGAR:
DKK	DKK	1.109	00
SÁÐI:			01.02.2007
SÁMÞYKKT:			TEIKN. NR.
 TEIKNISTOFAN H.R. ehf Húsbýggingar og ráðgjöf Davíð Karl Karlsson Byggingaábyrgingur BF1 Hárfurú 2, 110 Reykjavík			04
Sími: 567 8111 FAX: 567 8111 E-MAIL: dak@hnet.is KT: 231256-2538			