


SKYRINGAR / GÖT:

GAT NO	BREIDD	HÆÐ	BOTN KVÓTI	ATH.
GAT 101	920mm	2160mm	24.00	
GAT 102	5.200mm	1300mm	22.50	
GAT 103	Sjá plan	1500mm	24.80	SJÁ SNIB C-C - (29)-A-A04-012
GAT 104	1830mm	2160mm	22.50	GAT KEMUR Í HORN
GAT 105	1020mm	2160mm	22.50	
GAT 106	1070mm	2160mm	22.50	
GAT 107	2400mm	2160mm	22.50	
GAT 108	1070mm	2160mm	22.50	
GAT 109	2400mm	2160mm	22.50	
GAT 110	920mm	2160mm	22.50	
GAT 111	920mm	2160mm	22.50	
GAT 112	920mm	2160mm	22.50	
GAT 113	1500mm	2160mm	22.50	
GAT 114	820mm	2160mm	22.50	
GAT 115	1270mm	2160mm	22.50	
GAT 116	1070mm	2160mm	22.50	
GAT 117	2400mm	2160mm	22.50	
GAT 118	1070mm	2160mm	22.50	
GAT 119	2400mm	2160mm	22.50	
GAT 120	920mm	2160mm	22.50	
GAT 121	920mm	2160mm	22.50	
GAT 122	2400mm	1500mm	22.50	
GAT 123	1500mm	2160mm	22.50	GAT Í VEGG UNDR STIGAPALL
GAT 124	820mm	2160mm	22.50	
GAT 125	1270mm	2160mm	22.50	
GAT 126	3960mm	2400mm	22.50	
GAT 127	1650mm	2300mm	22.50	
GAT 128	1960mm	1290mm	23.40	
GAT 129	1020mm	2160mm	22.50	
GAT 130	1020mm	2160mm	22.50	
GAT 131	1020mm	2160mm	22.50	
GAT 132	1020mm	2160mm	22.50	
GAT 133	1020mm	2160mm	22.50	
GAT 134	1960mm	2160mm	22.50	
GAT 135	1020mm	2160mm	22.50	
GAT 136	1020mm	2160mm	22.50	
GAT 137	2820mm	2160mm	22.50	
GAT 138	1820mm	2700mm	22.50	
GAT 139	2845mm	2700mm	22.50	
GAT 140	1650mm	2300mm	22.50	
GAT 141	29760mm	1800mm	23.40	
GAT 142	1130mm	830mm	23.24	
GAT 143	2180mm	7850mm	22.68	
GAT 144	1270mm	2160mm	22.50	
GAT 145	2950mm	680mm	24.00	
GAT 146	1820mm	2160mm	22.50	
GAT 147	29760mm	1800mm	23.40	
GAT 148	1030mm	2160mm	22.50	
GAT 170	1250mm	2160mm	22.50	
GAT 171-180	1250mm	2010mm	22.85	

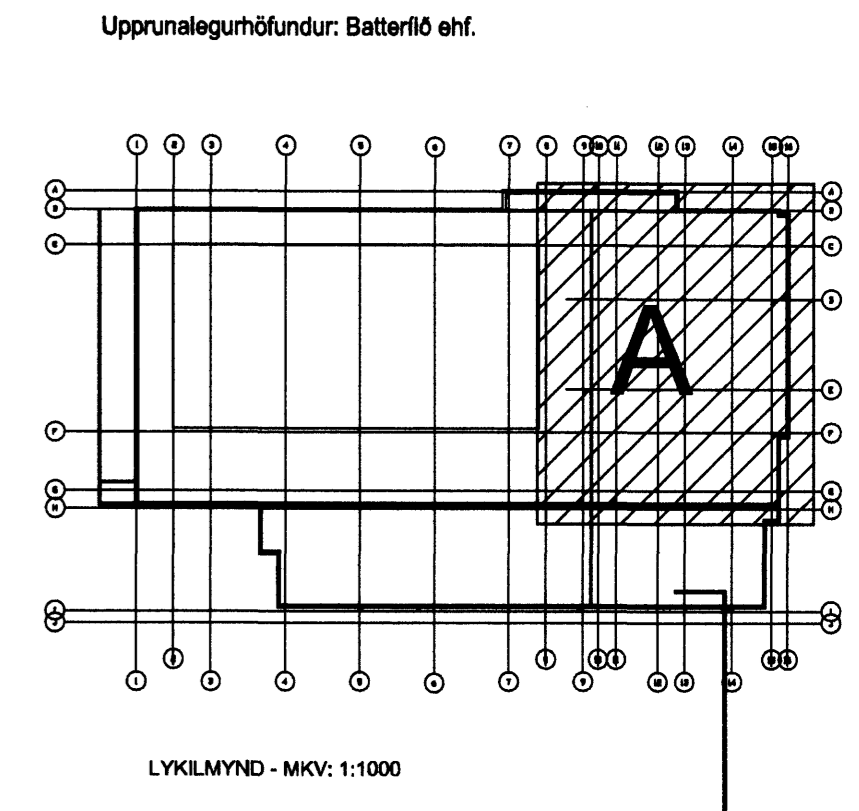

GRUNNMYND 1. HÆÐ
MKV.: 1:100

VIÐHENG: 0617-G-dwg

Sampykkt þann
20 OKT. 2006
Byggingafróðræni í Hafnarfirði
F.h. Sigurbjartur Halldórsson

FEDGAR ehf.
Byggingaverktakar
Fjóluhlíð 13 • 221 Hafnarfirður
Sími 892 3490 • Fax 565 0483
Netfang fedgareh@simnet.is

Fasteignafélag Hafnarfjarðar
SUNDMÍÐSTÖÐ Á VÖLLUM 0617
ÁSVELLIR 2
Lendnúmer: 172860
Slgr. 0440-0020, Mhl. 01
VERKTEIKNINGAR
GRUNNPLAN 1. HÆÐ - A
(29)-A-A04-004
MKV.: 1:100
TEIKNAD: SL
ÚTGÁFA 00
ÚTGÁFA DAGS: 11.10.2008
STOFN. DAGS: 11.07.2006

Jón Ólafur Ólafsson FAI
kt. 090658-4099
Sígurður Björnsson FAI
kt. 110457-2789
Sígurður Harðarson FAI
kt. 090446-3999
Ht: 521201-1259
Trúnaðarhl. 1
220 Hafnarfirði
S: 54 54 700 F: 54 54 701
Netfang: batteri@arkitekt.is
Heimasíða: www.arkitekt.is