


GRUNNMYND KJALLARA
MKV: 1:100

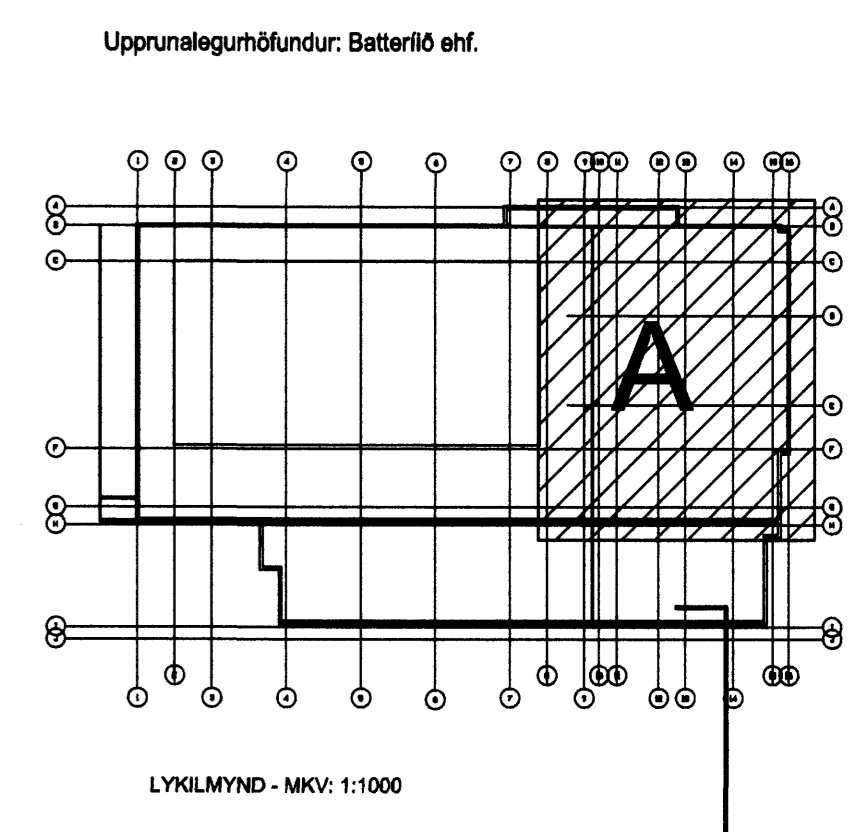

SKÝRINGAR / GÖT:

GAT NÖ	BREIDD	HÆÐ	BÖTN KVÓTI
GAT 01	1120mm	2800mm	19.70
GAT 02	1120mm	2160mm	19.70
GAT 03	1020mm	2160mm	19.70
GAT 04	1500mm	1310mm	20.55
GAT 05	1850mm	2300mm	19.70
GAT 06	1120mm	2800mm	19.70
GAT 07	1325mm	1310mm	20.55
GAT 08	1820mm	2160mm	19.70
GAT 09	1020mm	2160mm	19.70
GAT 10	1020mm	2160mm	19.70
GAT 11	1850mm	2300mm	19.70
GAT 12	1120mm	2160mm	19.70
GAT 13	1100mm	1000mm	21.30
GAT 14	800mm	200mm	22.10
GAT 15	500mm	500mm	21.80
GAT 16	300mm	300mm	22.00
GAT 17	450mm	450mm	21.85
GAT 18	500mm	250mm	22.05
GAT 19	300mm	300mm	22.00
GAT 20	300mm	300mm	22.00
GAT 21	350mm	350mm	21.85
GAT 22	500mm	250mm	22.05
GAT 23	300mm	300mm	22.00
GAT 24	300mm	300mm	22.00
GAT 25	1120mm	2160mm	19.70

ÖLL STAÐSETNING OG STAERD GATA ER Á ABYRGÐ VERKFRÆÐINGA

Samþykkt þann
20 OKT. 2006
Byggingafulltrúinn / Hafnarfirði
F.h. Sigurbjartur Halldórsson

01 11.10.06 SL Framtala á vegg vó stípa
00 01.09.06 SL Framtala útgáfa
Útg. Daga. Tekn. Bræyting Samp. af verkkaupa

FEDGAR ehf.
Byggingaverktakar
Fjóluhlöð 13 • 221 Hafnarfjörður
Sími 892 3490 • Fax 565 0483
Netfang fedgareh@simnet.is

Fasteignafélag Hafnarfjarðar
SUNDMIDSTÖÐ Á VÖLLUM 0617
ÁSVELLIR 2
Landnúmer: 172890
Stgr. 0440-0020, Mhl. 01
VERKTEIKNINGAR
GRUNNMYND KJALLARA - A
(29)-A-A04-001
MKV: 1:100
TEIKNAD: SL
ÚTGÁFA DAGS: 11.10.2006
STOFN. DAGS: 11.07.2006
ÚTGÁFA 01

Jón Ólafur Ólafsson FAL
Kt: 090658-4099
Sigurður Elfrasson FAL
Kt: 110457-2189
Sigurður Halldórsson FAL
Kt: 030448-3999
Kt: 521291-1259
Trónhraunil 1
220 Hafnarfirði
S: 54 54 700 F: 54 54 701
Netfang: batteri@arkitekt.is
Helmasíða: www.arkitekt.is