

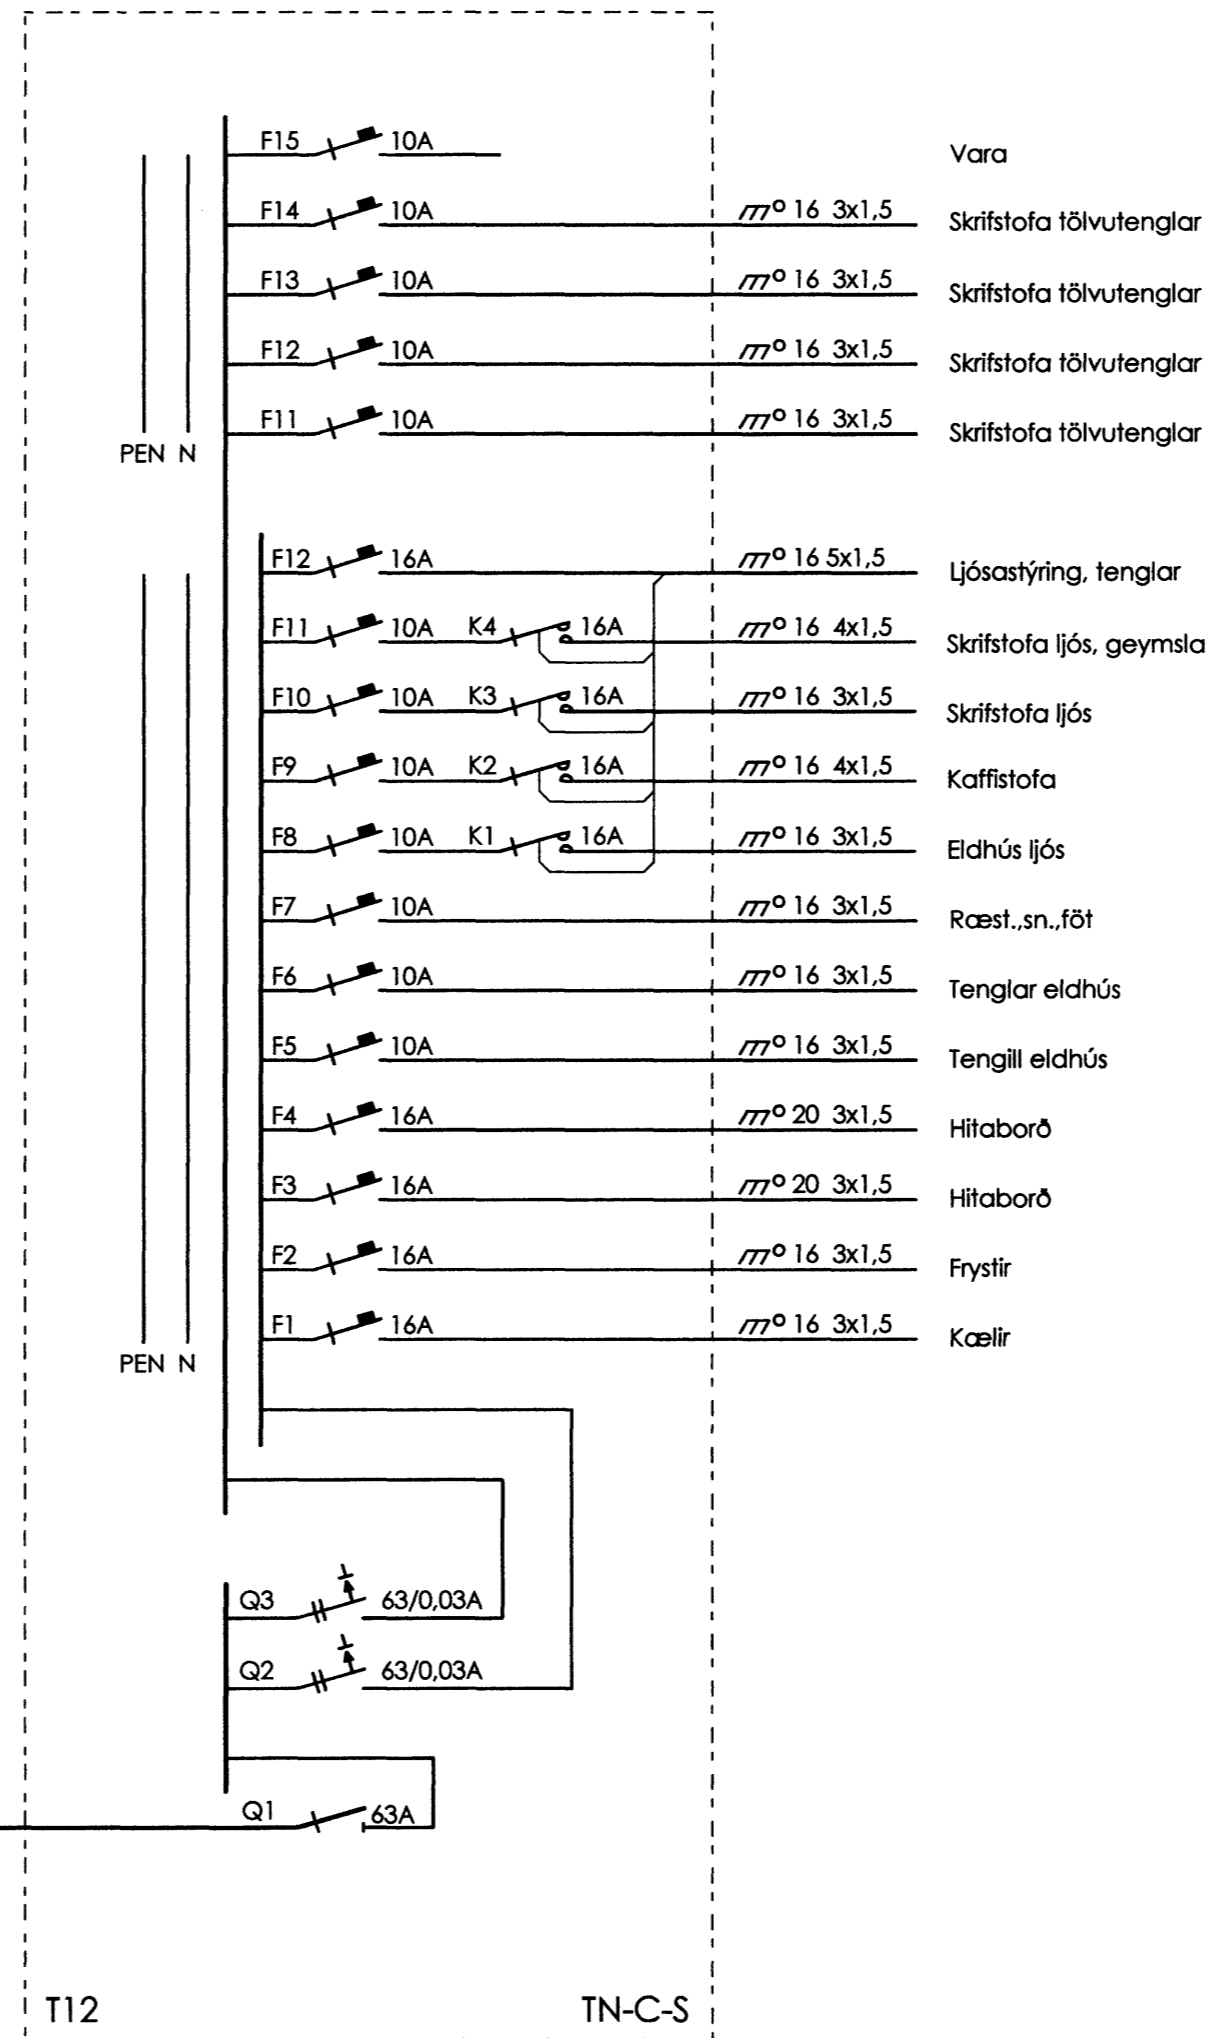


- Vara
- Skrifstofa tölvutenglar
- Skrifstofa tölvutenglar
- Skrifstofa tölvutenglar
- Ljósastýring, tenglar
- Skrifstofa ljós, geymsla
- Skrifstofa ljós
- Gangur, neyðarljós
- Búningsh.

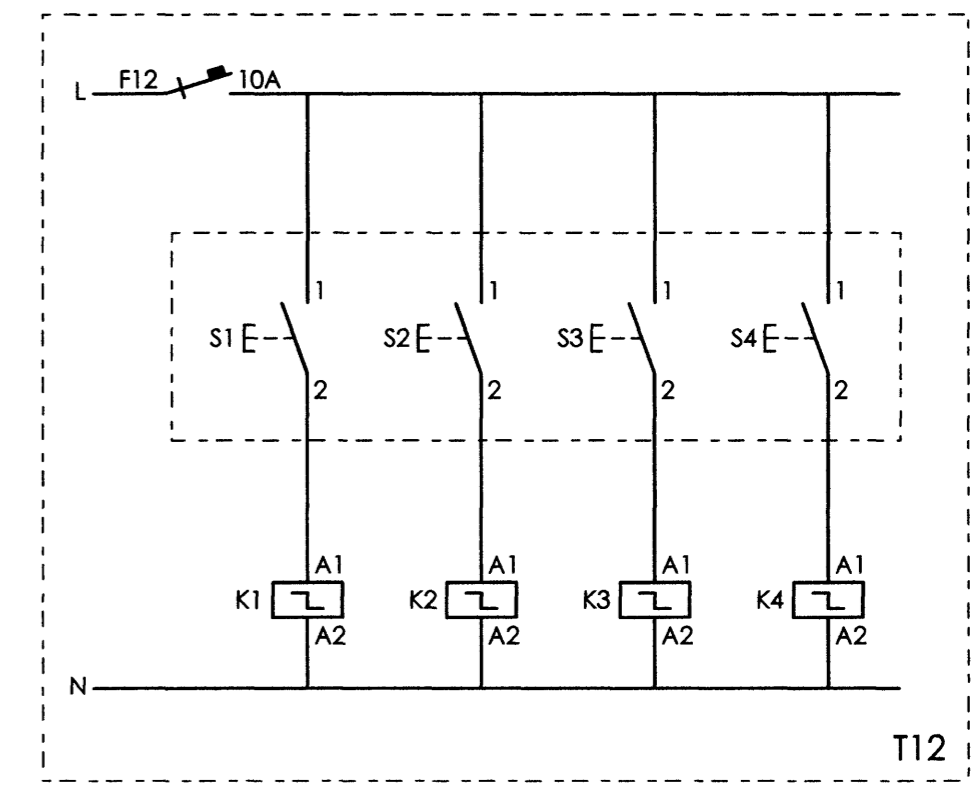

- Vara
- Skrifstofa tölvutenglar
- Skrifstofa tölvutenglar
- Skrifstofa tölvutenglar
- Skrifstofa tölvutenglar
- Ljósastýring, tenglar
- Skrifstofa ljós, geymsla
- Skrifstofa ljós
- Kaffstofa
- Eldhús ljós
- Ræst.,sn.,föt
- Tenglar eldhús
- Tengill eldhús
- Hítaborð
- Hítaborð
- Frystir
- Kællir

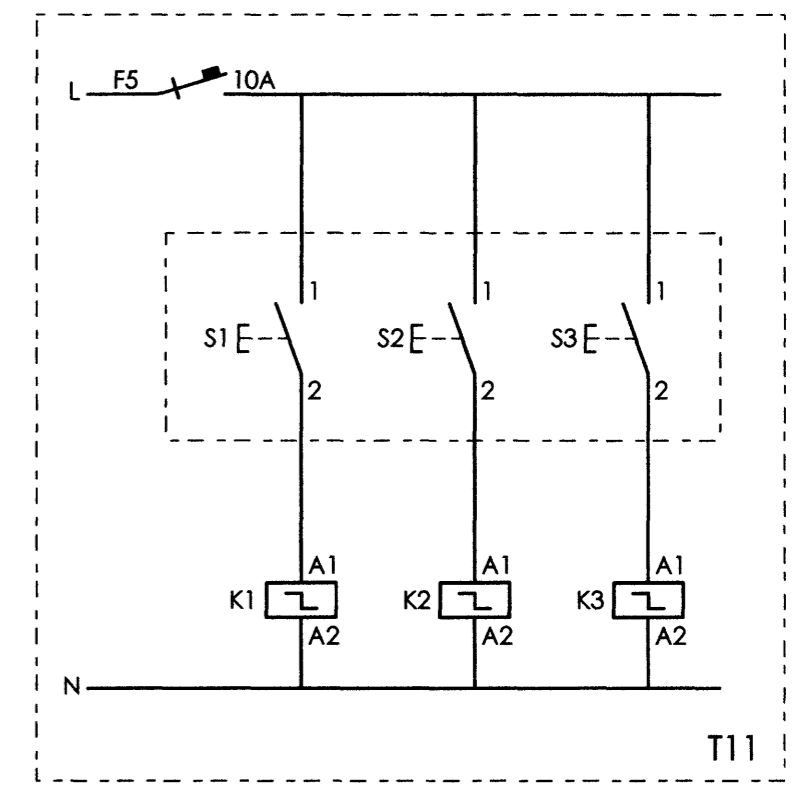

*Grannmyndir Þjórn Löntun 110254-3349*

<b>EUROstál ehf</b>			Verkefni:	TEMPRA Íshella Hafnarfirði	Kvarði:
Mörkin 3, 108 Reykjavík, Símar: 5170 335 / 820 1474, Fax: 553 5302			Teikning:	Grannmynd 2. hæð Rafstögn, T11-T12 einlínunumynd	Teikn.nr.
Breytt:			Undirskrift:	<i>E. Þorberg</i> Eiríkur Rósberg tæknifr. k.t. 020145-4479	301
Teiknað:	Dags.:	Verk nr.:			
KR	22.11.2006	201106			