
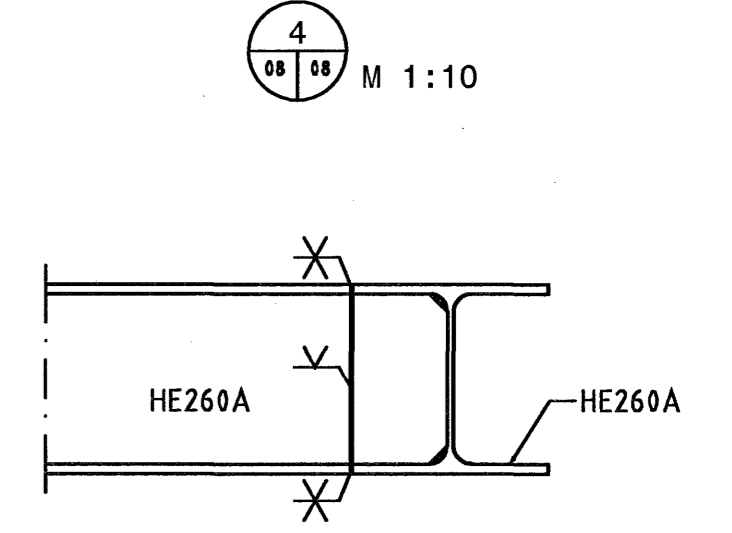
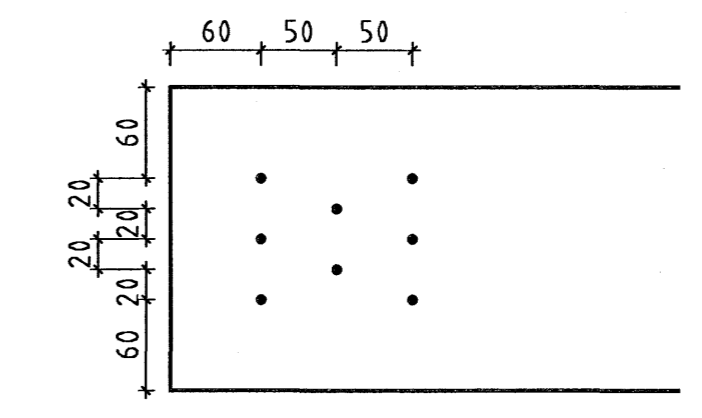
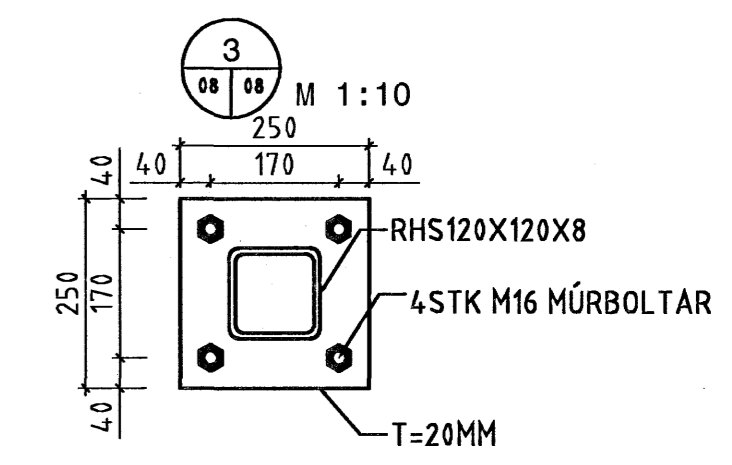
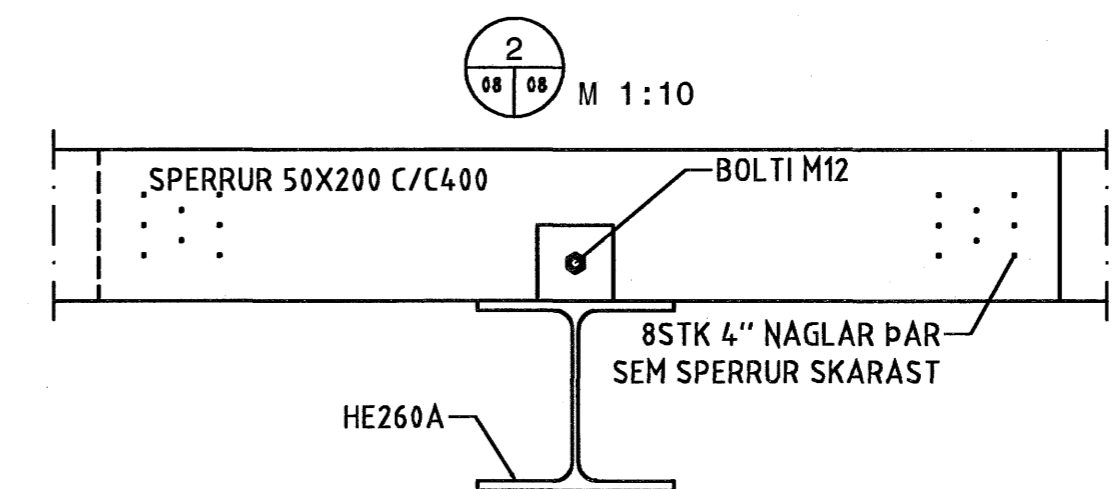


OFANÁ SPERRUR KOMI 22MM GÓLFA-SPÓNARPLÖTUR LÍMDAR OG NEGLDAR

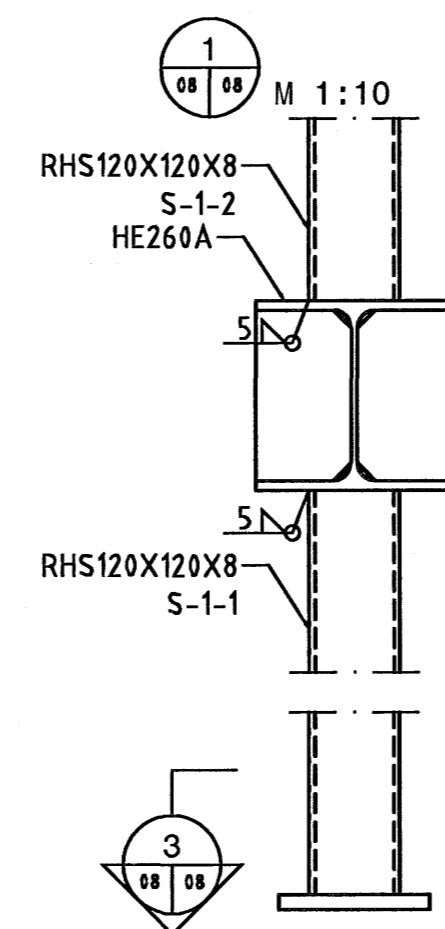

26/10/2008

ÁRITUN BYGGINGARFULLTRÚA KT
 110254-3349

NR	DAGS	BREYTING	SAMP

ferill
 VERKFRÆÐISTOFA

ÍSHELLA 8 HAFNARFIRDI

SKRIFSTOFUR
 PLATA YFIR 1HÆÐ
 GRUNNMYND OG SNID

SKV 1:50/10	TEKNI/HÖNN ALH/ALH	DAGS ÚTG 07.11.06	TEKNI NÚMÉR 1077-1-08
ÁRITUN BYGGINGARFULLTRÚA HÖNNUNUR BREYTINGAR	KT 010345-4059	DAGS BREYTINGAR	SAMPYKKT BREYTING NR

Ferill ehf. Mörkin 1 108 Reykjavík Sími: 575-1600 Fax: 575-1681 Netfang: ferill@ferill.is