

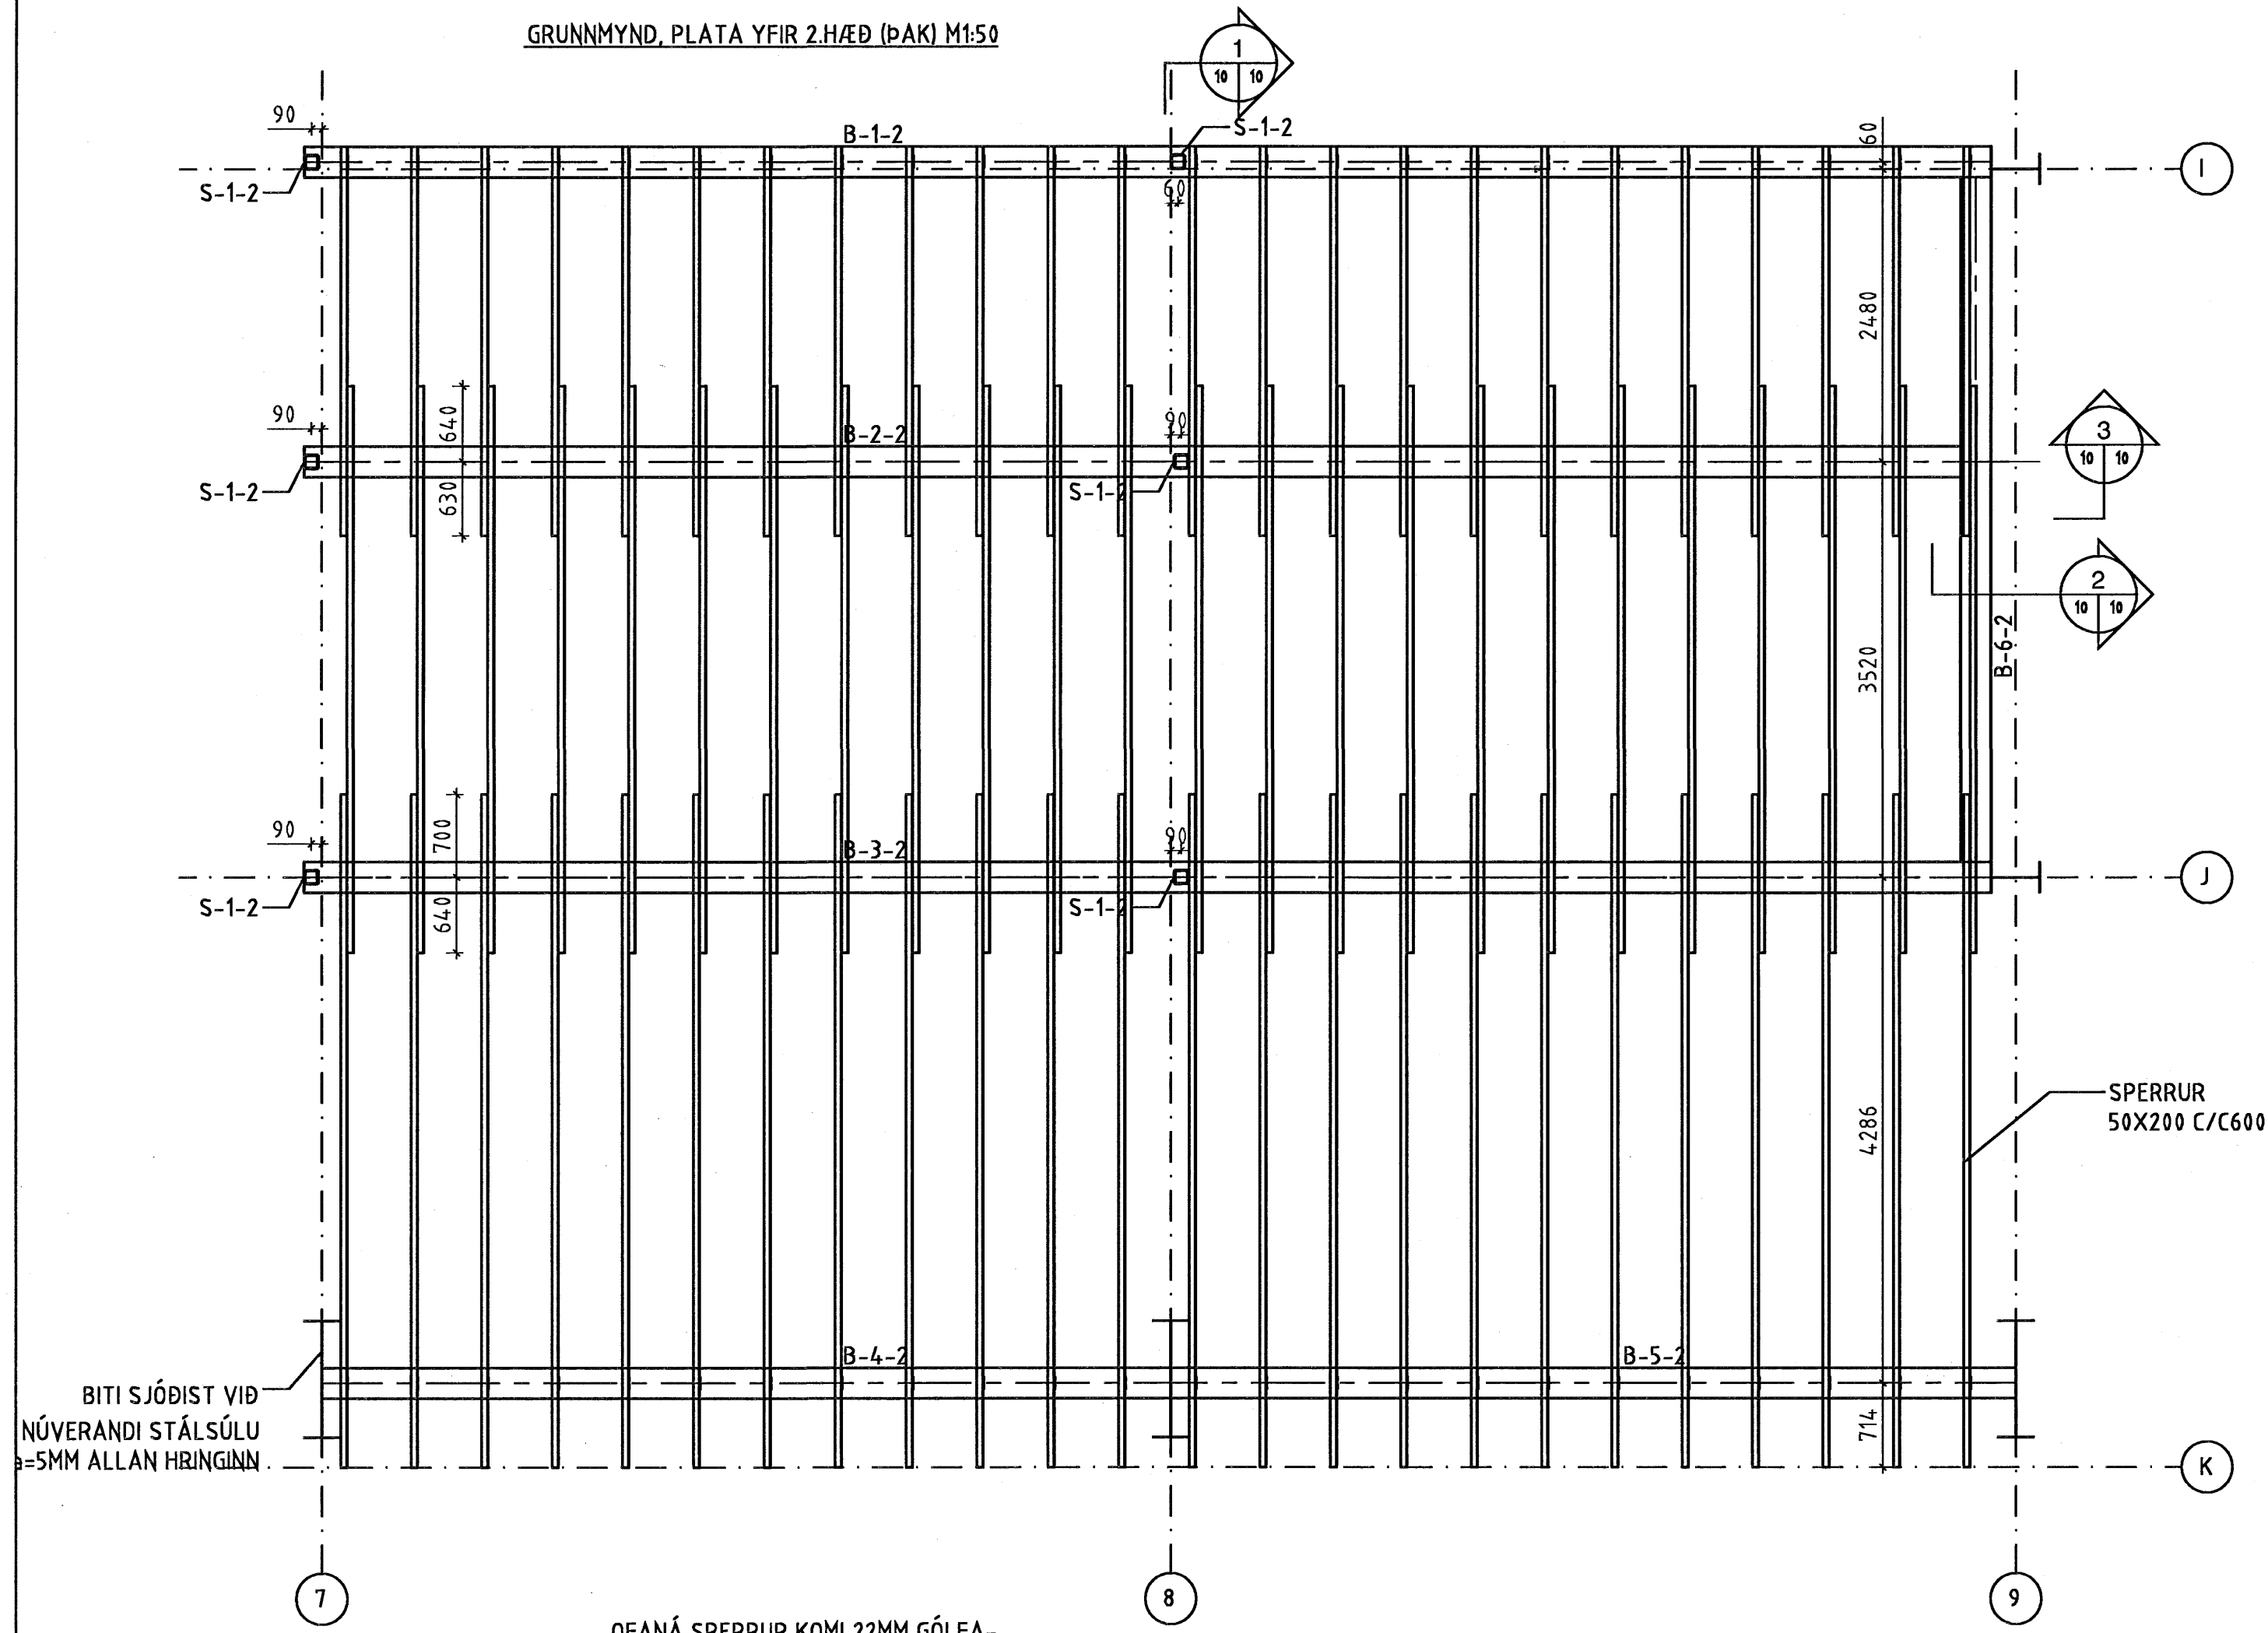
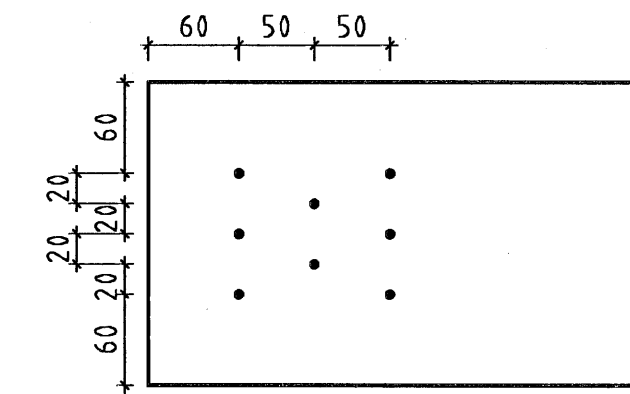
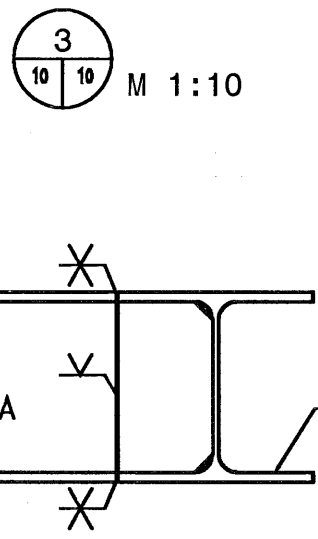


GRUNNMYND, PLATA YFIR 2.HÆÐ (ÞAK) M1:50

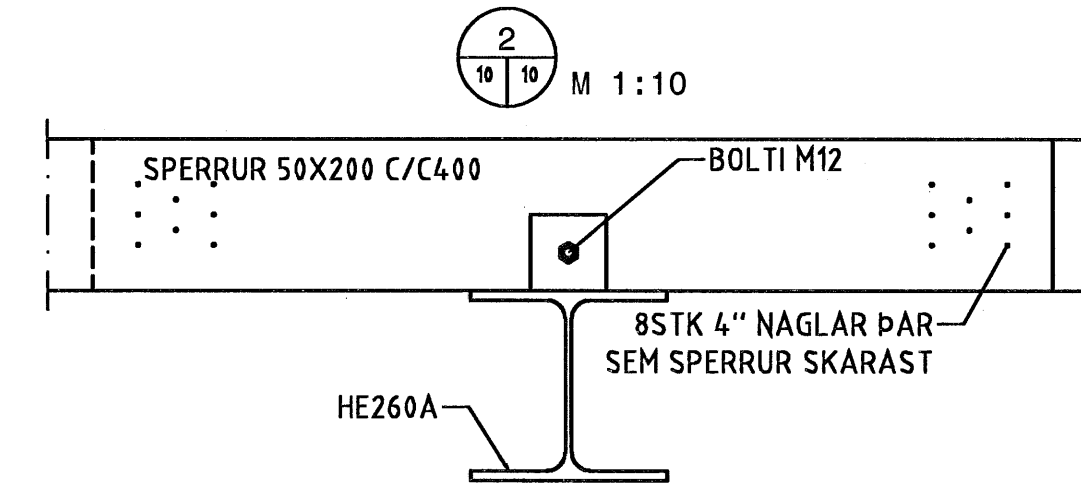

OFANÁ SPERRUR KOMI 22MM GÓLFA-SPÓNARPLÖTUR LÍMDAR OG NEGLDAR

ÁRITUN BYGGINGARFULLTRÚA

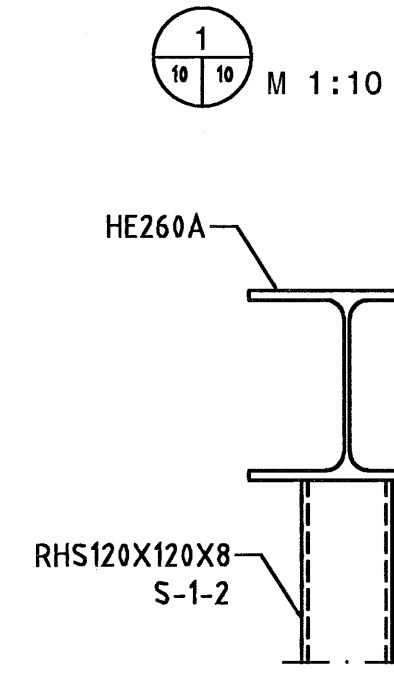

ÁRITUN ADALHÖNNUBAR  
KT

ÁRITUN ADALHÖNNUBAR: KT

NR	DAGS	BREYTING	SAMP



ÍSHELLA 8 HAFNARFIRDI  
SKRIFSTOFUR  
PLATA YFIR 2.HÆÐ  
GRUNNMYND OG SNID

PKV 1:50/10	TEKNI/HÖNN ALH/ALH	DAGS ÚTG 07.11.06	TEKNI NÚMÉR 1077-1-10
ÁRITUN ADALHÖNNUBAR ALH KT	KT	DAGS BREYTINGAR 010345-4059	SAMPYKKT BREYTING NR