

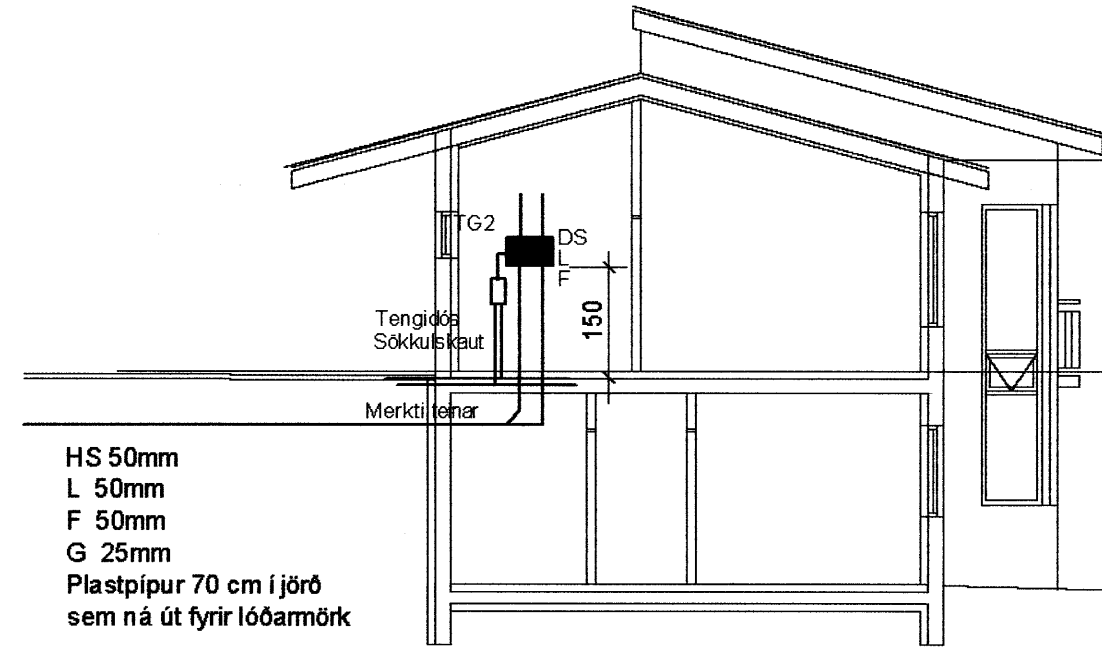


Ltá Sákna


undirritun samræmingarhönnuðar:

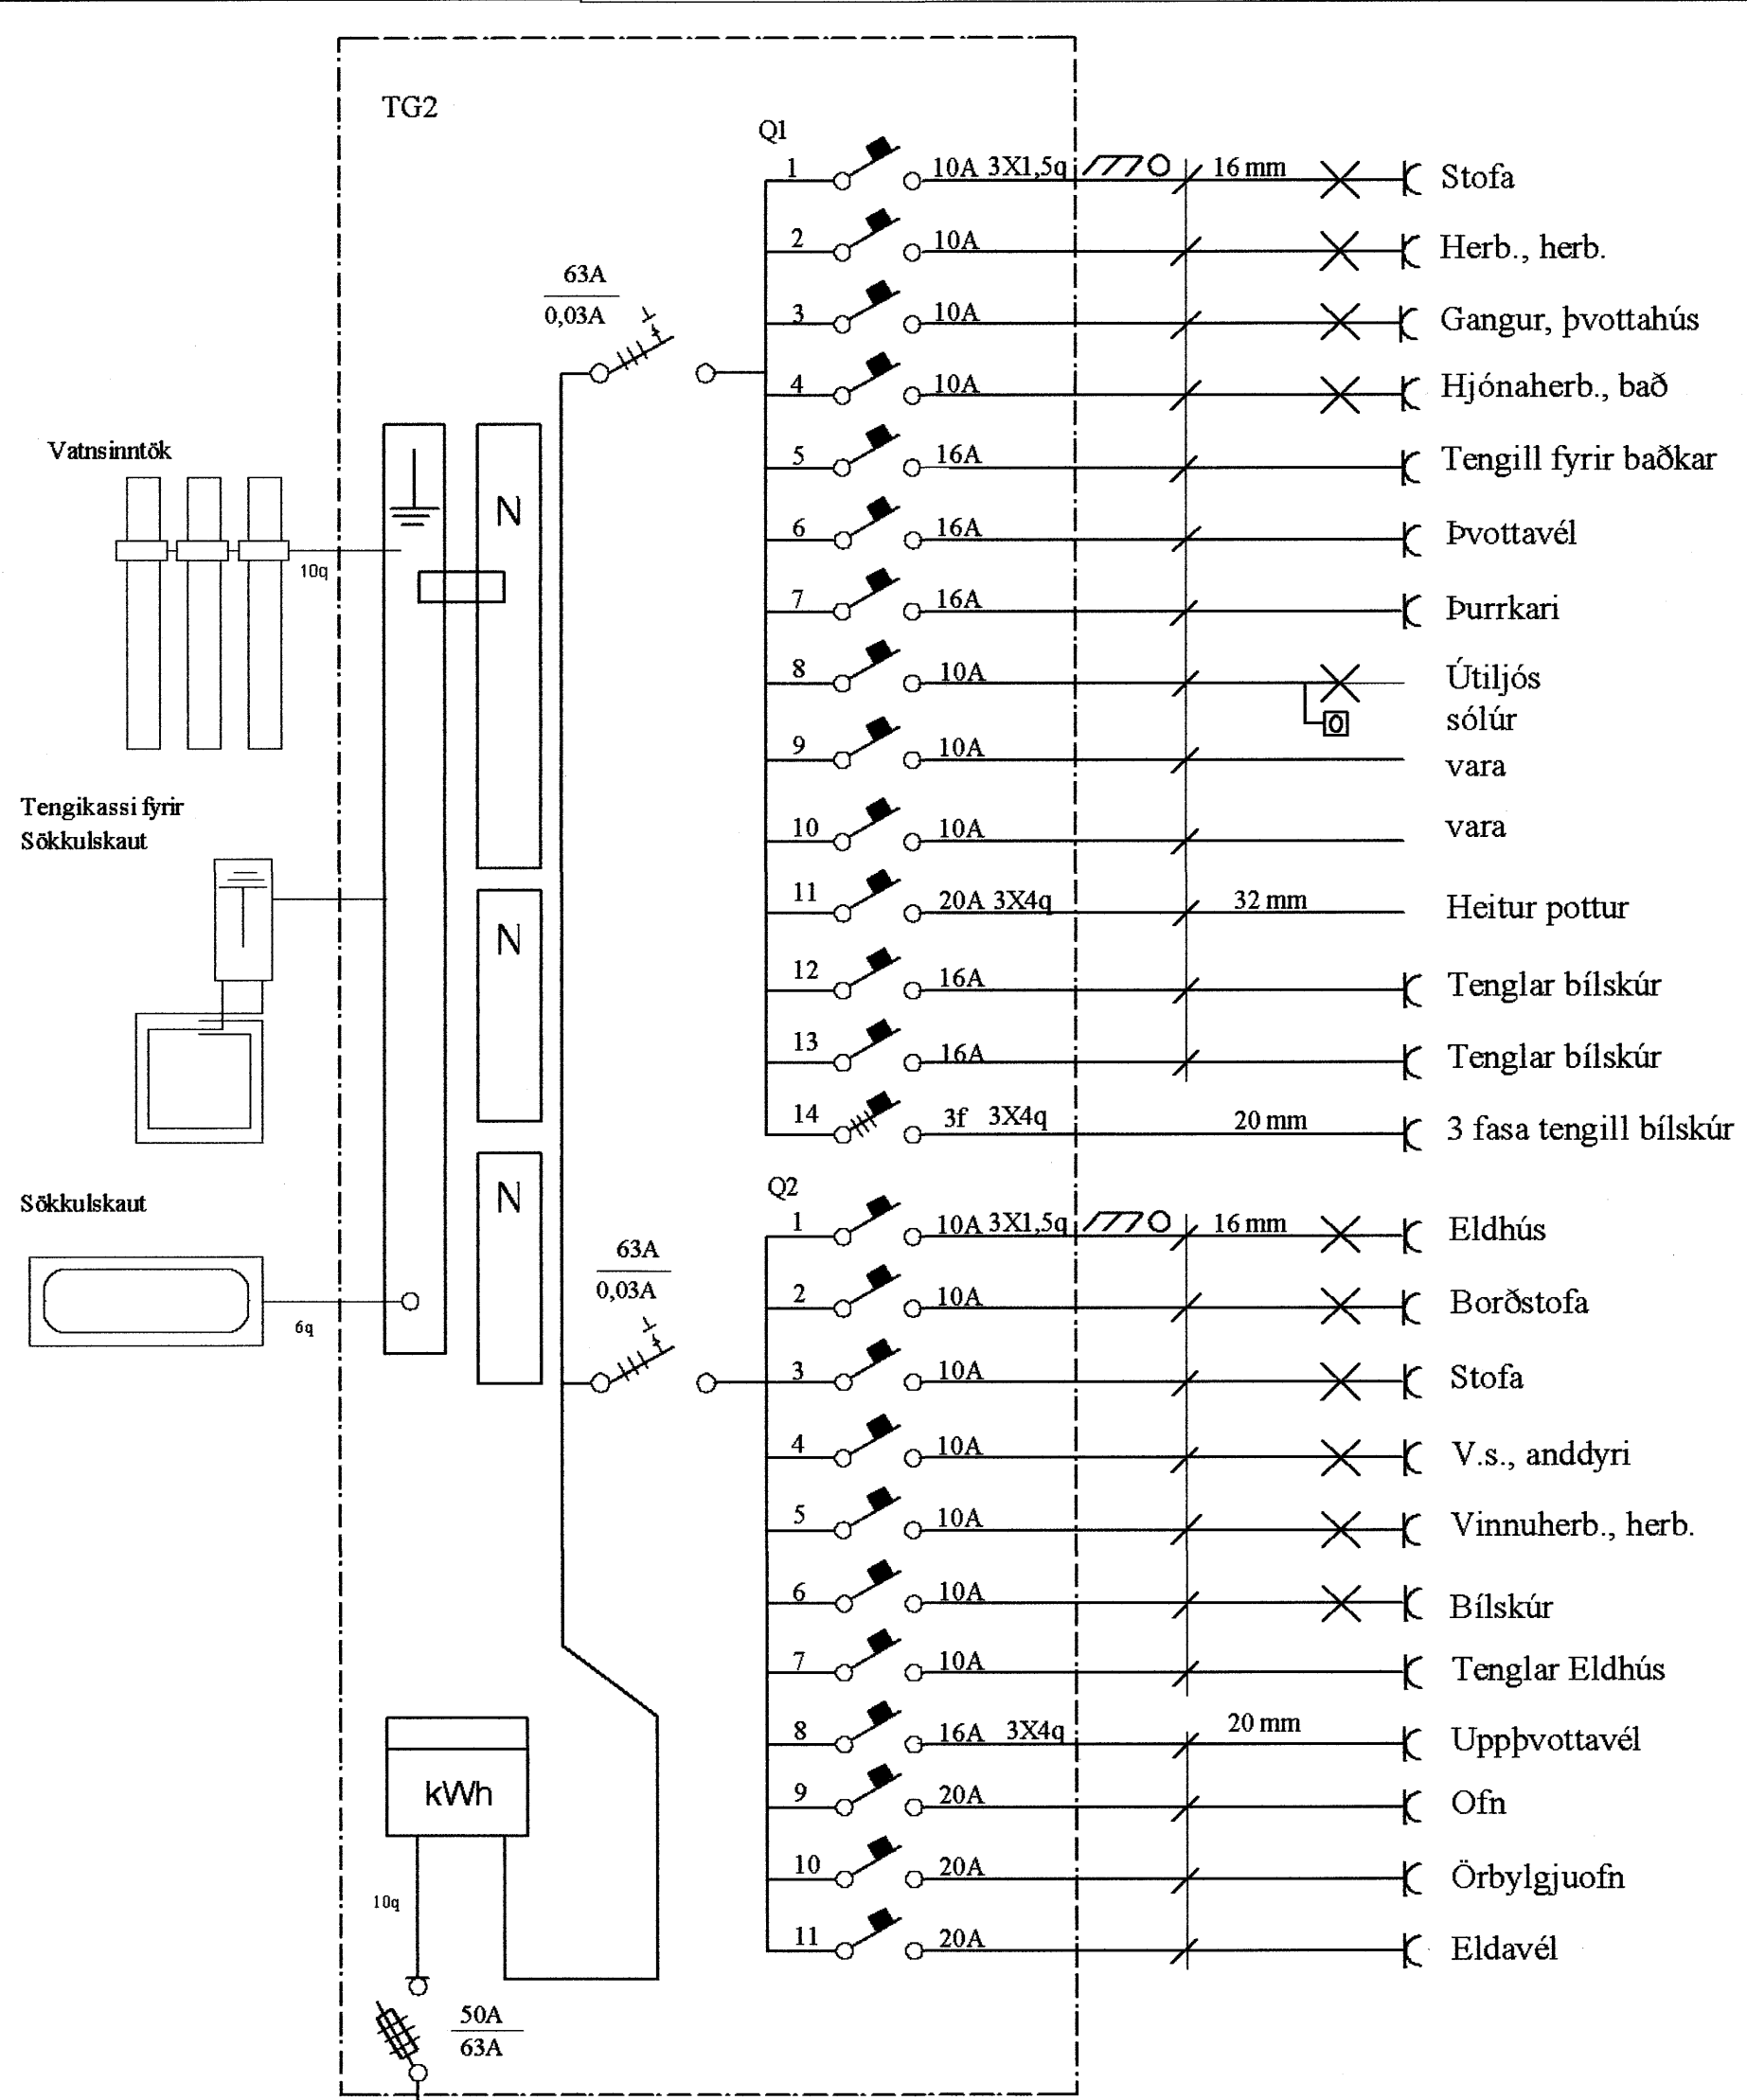





Sökkulskaut mkv. 1:100

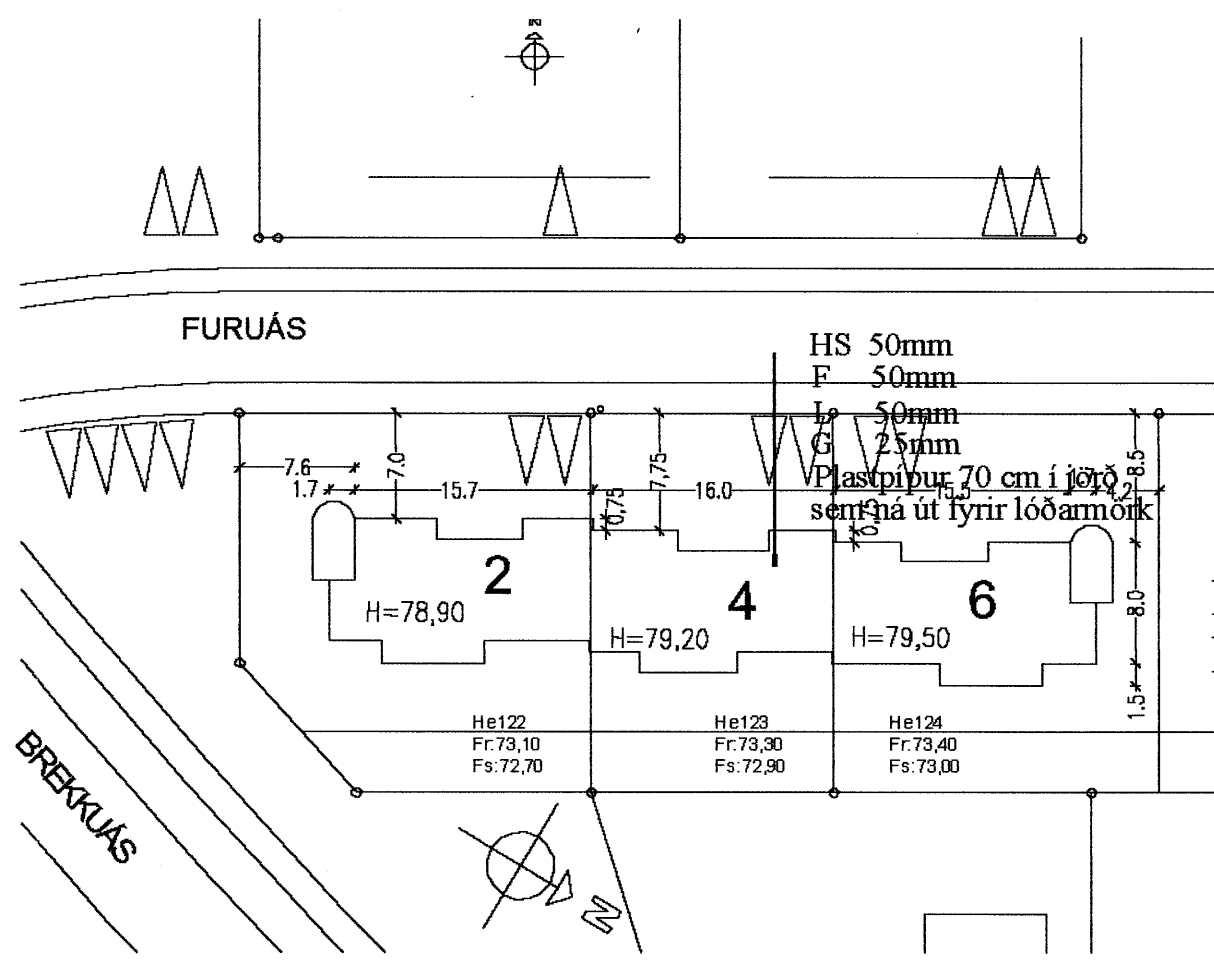

Afstöðumynd mkv. 1:500

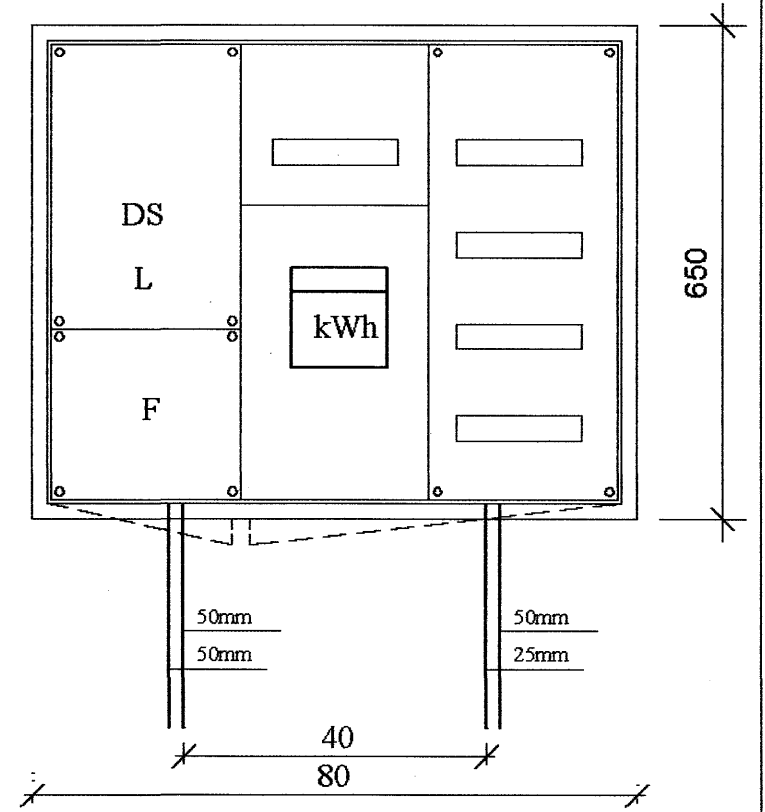

Útlit á töflukassa T mkv. 1:10

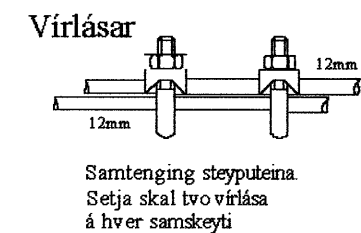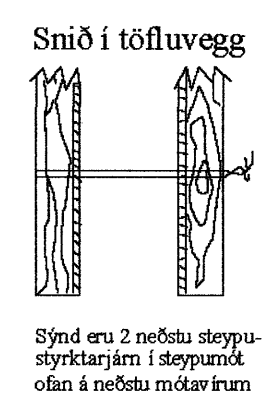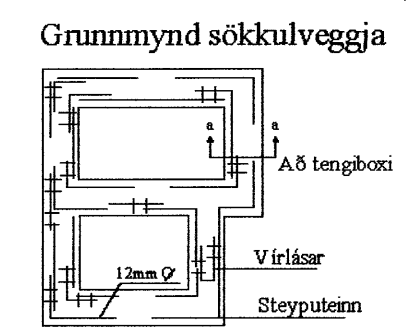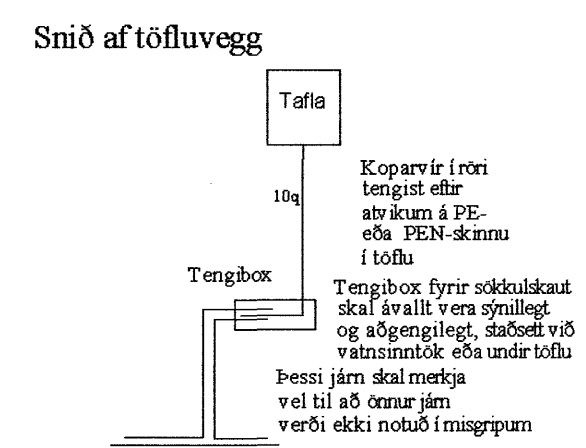

A 19/07/07		VERKTEIKNING		KÖP	ÞKK	
Br.	Dags.	Breyting		Br.	Sp.	
FURUÁS 4 221 HAFNARFIRDI						
RAFLÖGN						
SÖKKULSKAUT, EINLÍNUMYND						
AFSTÖÐUMYND, SNIÐ						
Elys ehf						
Rafagnateikningar						
Furuvellir 17, 221 Hafnarfjörður						
s 555-4750 gsm. 897-6530 elma@hive.is						
Hannað:	KÖP	Telnað:	KÖP	Yfirfarir:	ÞKK	
Samþykkt:	<i>Þórunn</i>				Kt.: 040851-4969	
Töfluskýr:						
Mkv.	1:1,1:10,1:100,1:500				Blásetur:	A2
Dags.	JÚLÍ-2007	Nr:	720-07	Blá:	107	