



Sökkulskaut mkv. 1:100


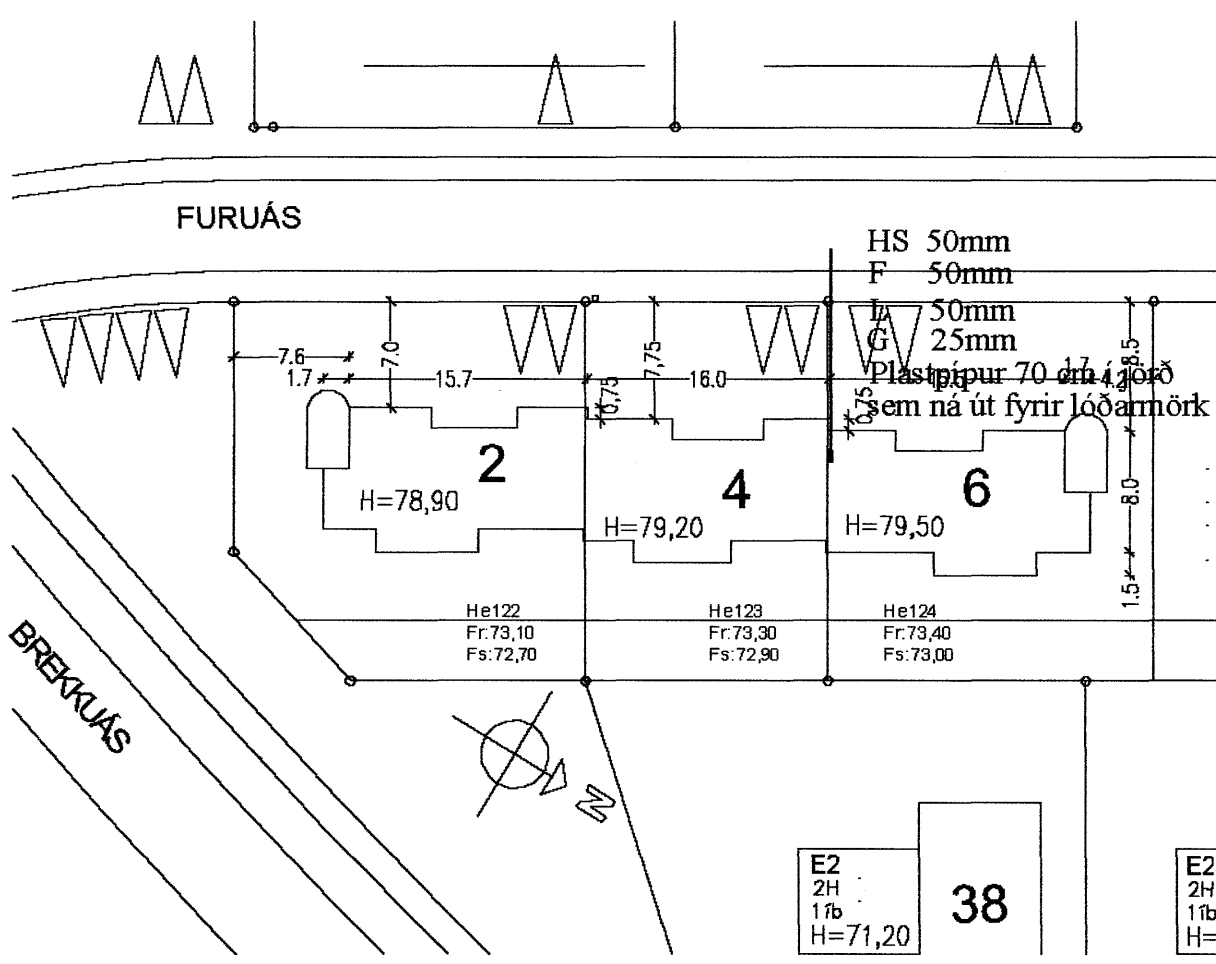


Afstöðumynd mkv. 1:500

Litla Silja
undirritun samræmingarhönnuðar:

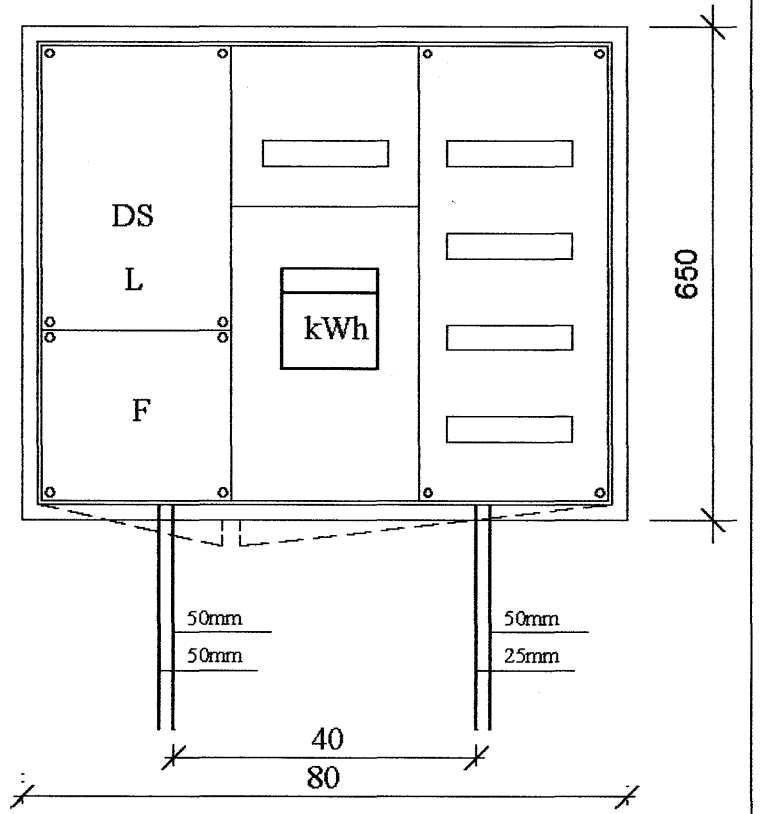

Útlit á töflukassa T mkv. 1:10

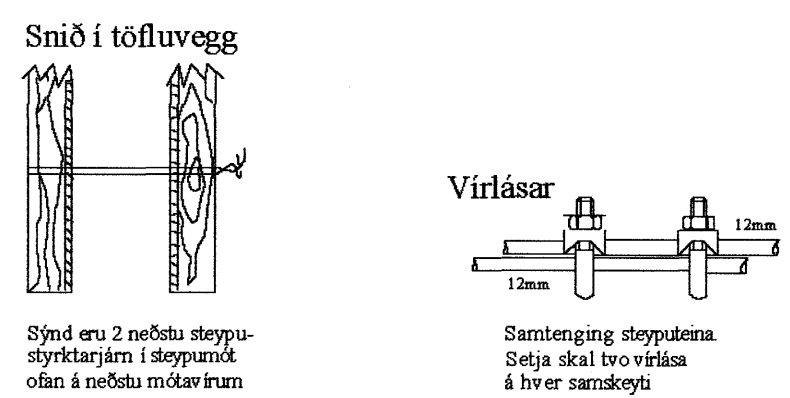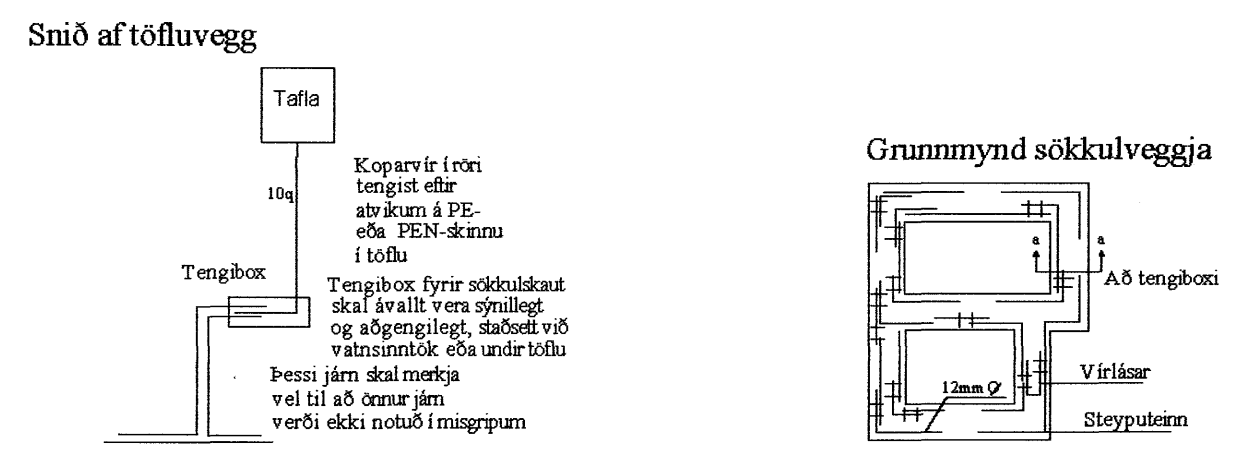

A	19/07/07	VERKTEIKNING	KÓÞ	ÞKK
Br.	Dags.	Breyting	Br.	Sp.

FURUÁS 6 221 HAFNARFIRDI
RAFLÖGN
SÖKKULSKAUT, EINLÍNUMYND
AFSTÖDUMYND, SNIÐ

Elys ehf Furuvellir 17, 221 Hafnarfjörður
Raflagnateikningar s 555-4750 gsm. 897-6530 elmo@hve.is

Hannað: KÓÞ Teiknað: KÓÞ Yfirfarið: ÞKK
Samþykkt: *Þorbjörn* Kt.: 040851-4969
Töluskrá: *Þorbjörn*

Mkv. 1:1,1:10,1:100,1:500 Blaðstærð: A2
Dags. JÚLÍ-2007 Nr. 720-07 Blað: 107