


ÚTLIT SUÐUR M 1 : 50

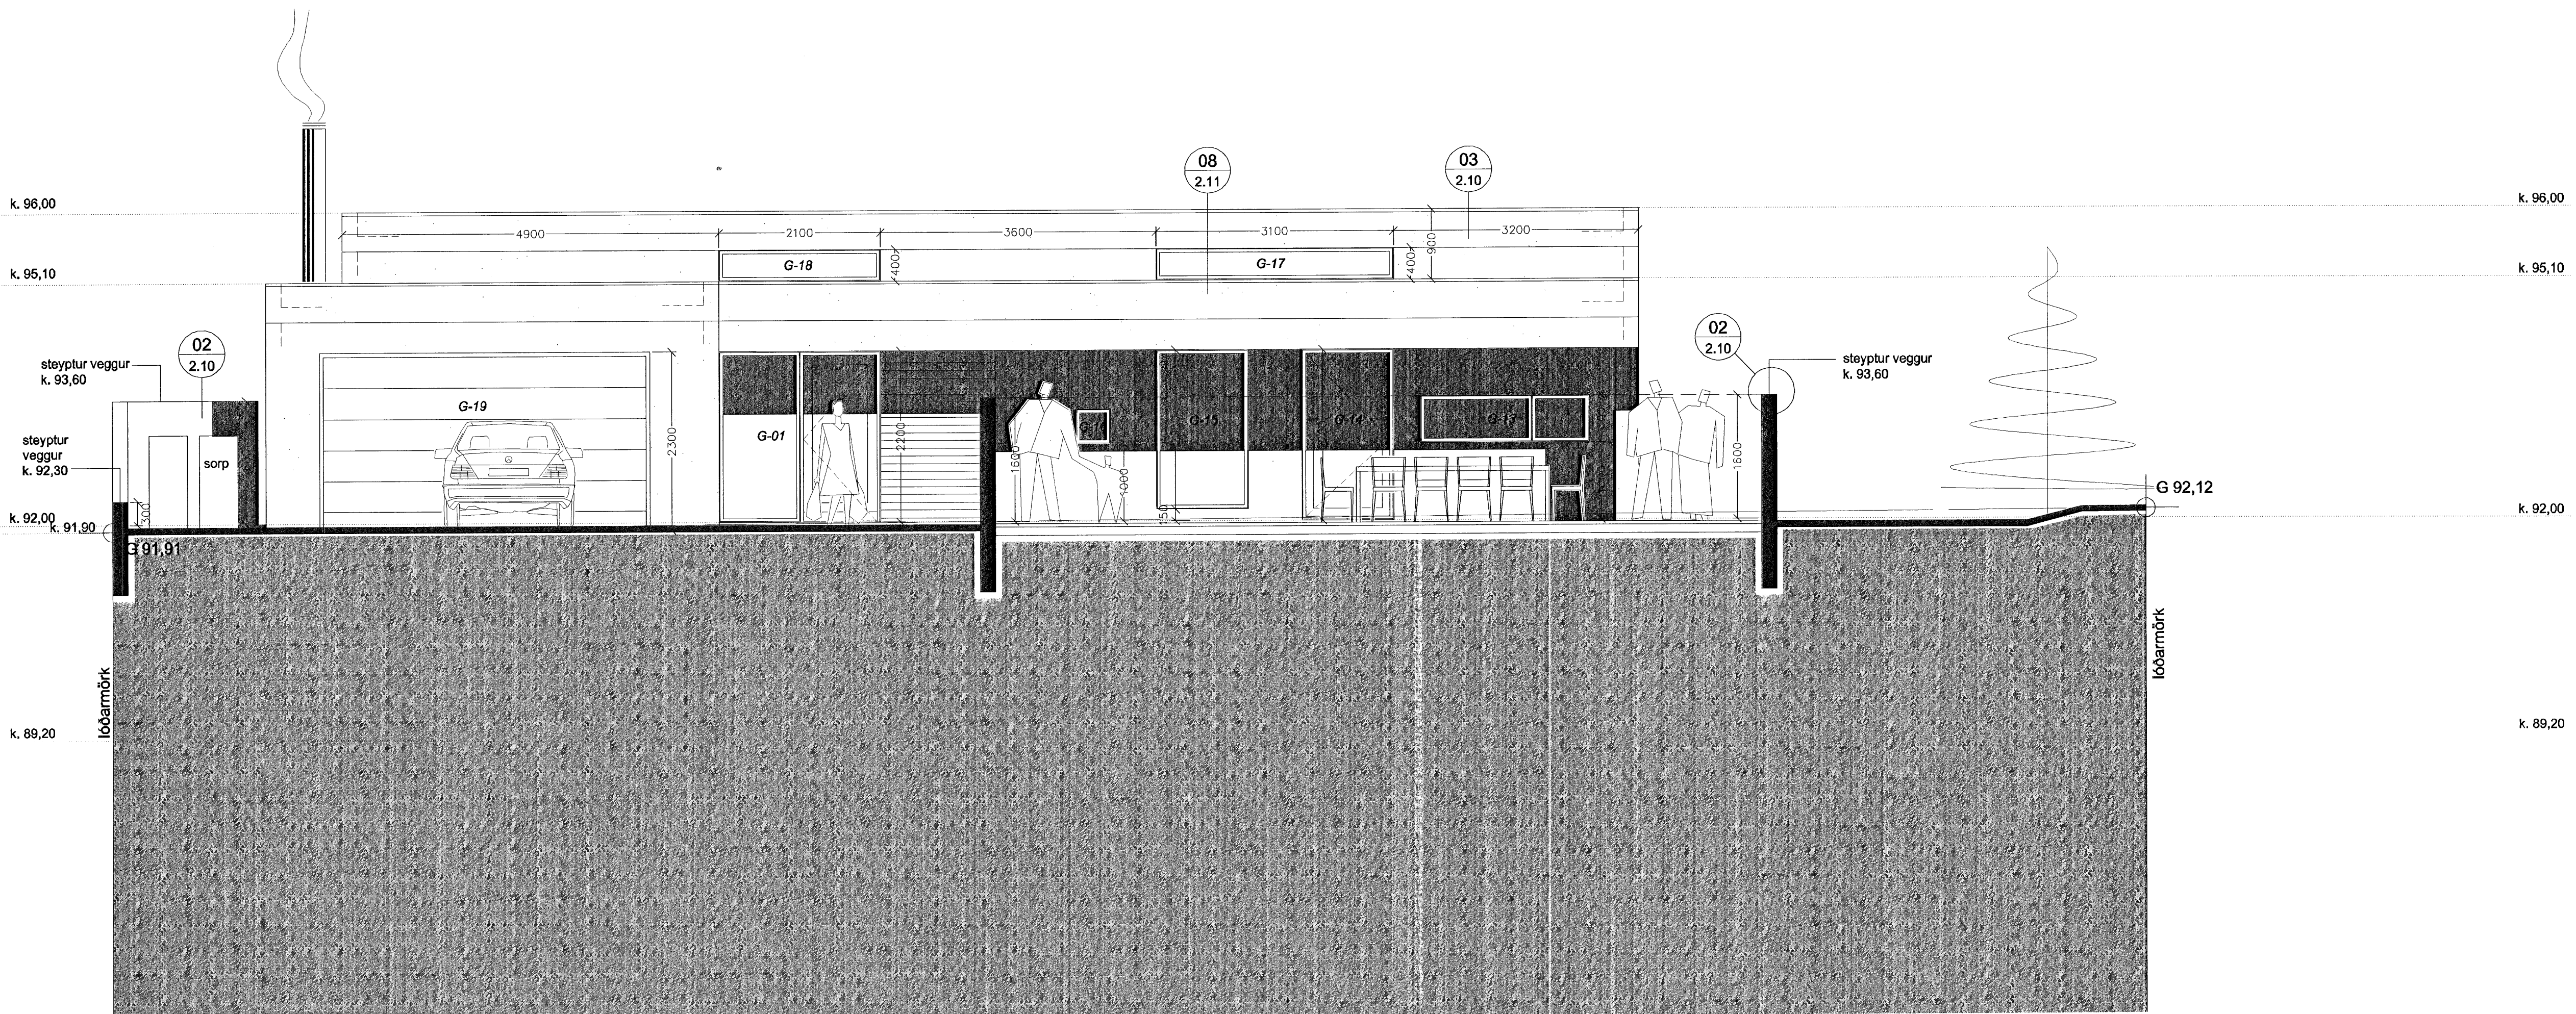

ÚTLIT VESTUR M 1 : 50

Verkhelti:	<b>Brekkuás 17, Hafnarfirði</b> Einbýlishús
Verkhilut:	Útlit suður og vestur
Telknúmer:	2.06
Mælikvarði:	1:50
Telknað:	RA
Yfirfarir:	
Samþykkt:	
Verknúmer:	06059
Útgáfudagur:	6. febrúar 2007
Telknúmer:	V51-Sarby.06059-Brekkuas1706059-tekni06059-verktekni06059-dwg-06.02.0706059-0
Úprentað:	Apr 12, 2007 - 12:22

*Sig. Heiðmannsson*

**ARKÞING** BOLHOLT 8 - 105 REYKJAVÍK  
 Sími: 551 0870 - Fax: 551 0875  
 arkthing@arkthing.is - www.arkthing.is

GUÐMUNDUR KR. GUÐMUNDSSON, ARKITEKT  
 ÓLAFUR SIGURESSON, ARKITEKT  
 SIGURDUR HALLGRÍMSSON, ARKITEKT  
 HUÓRTUR PÁLSSON, BYGG.FR.