



ÚTLIT TIL SUÐURS - BYGGING F

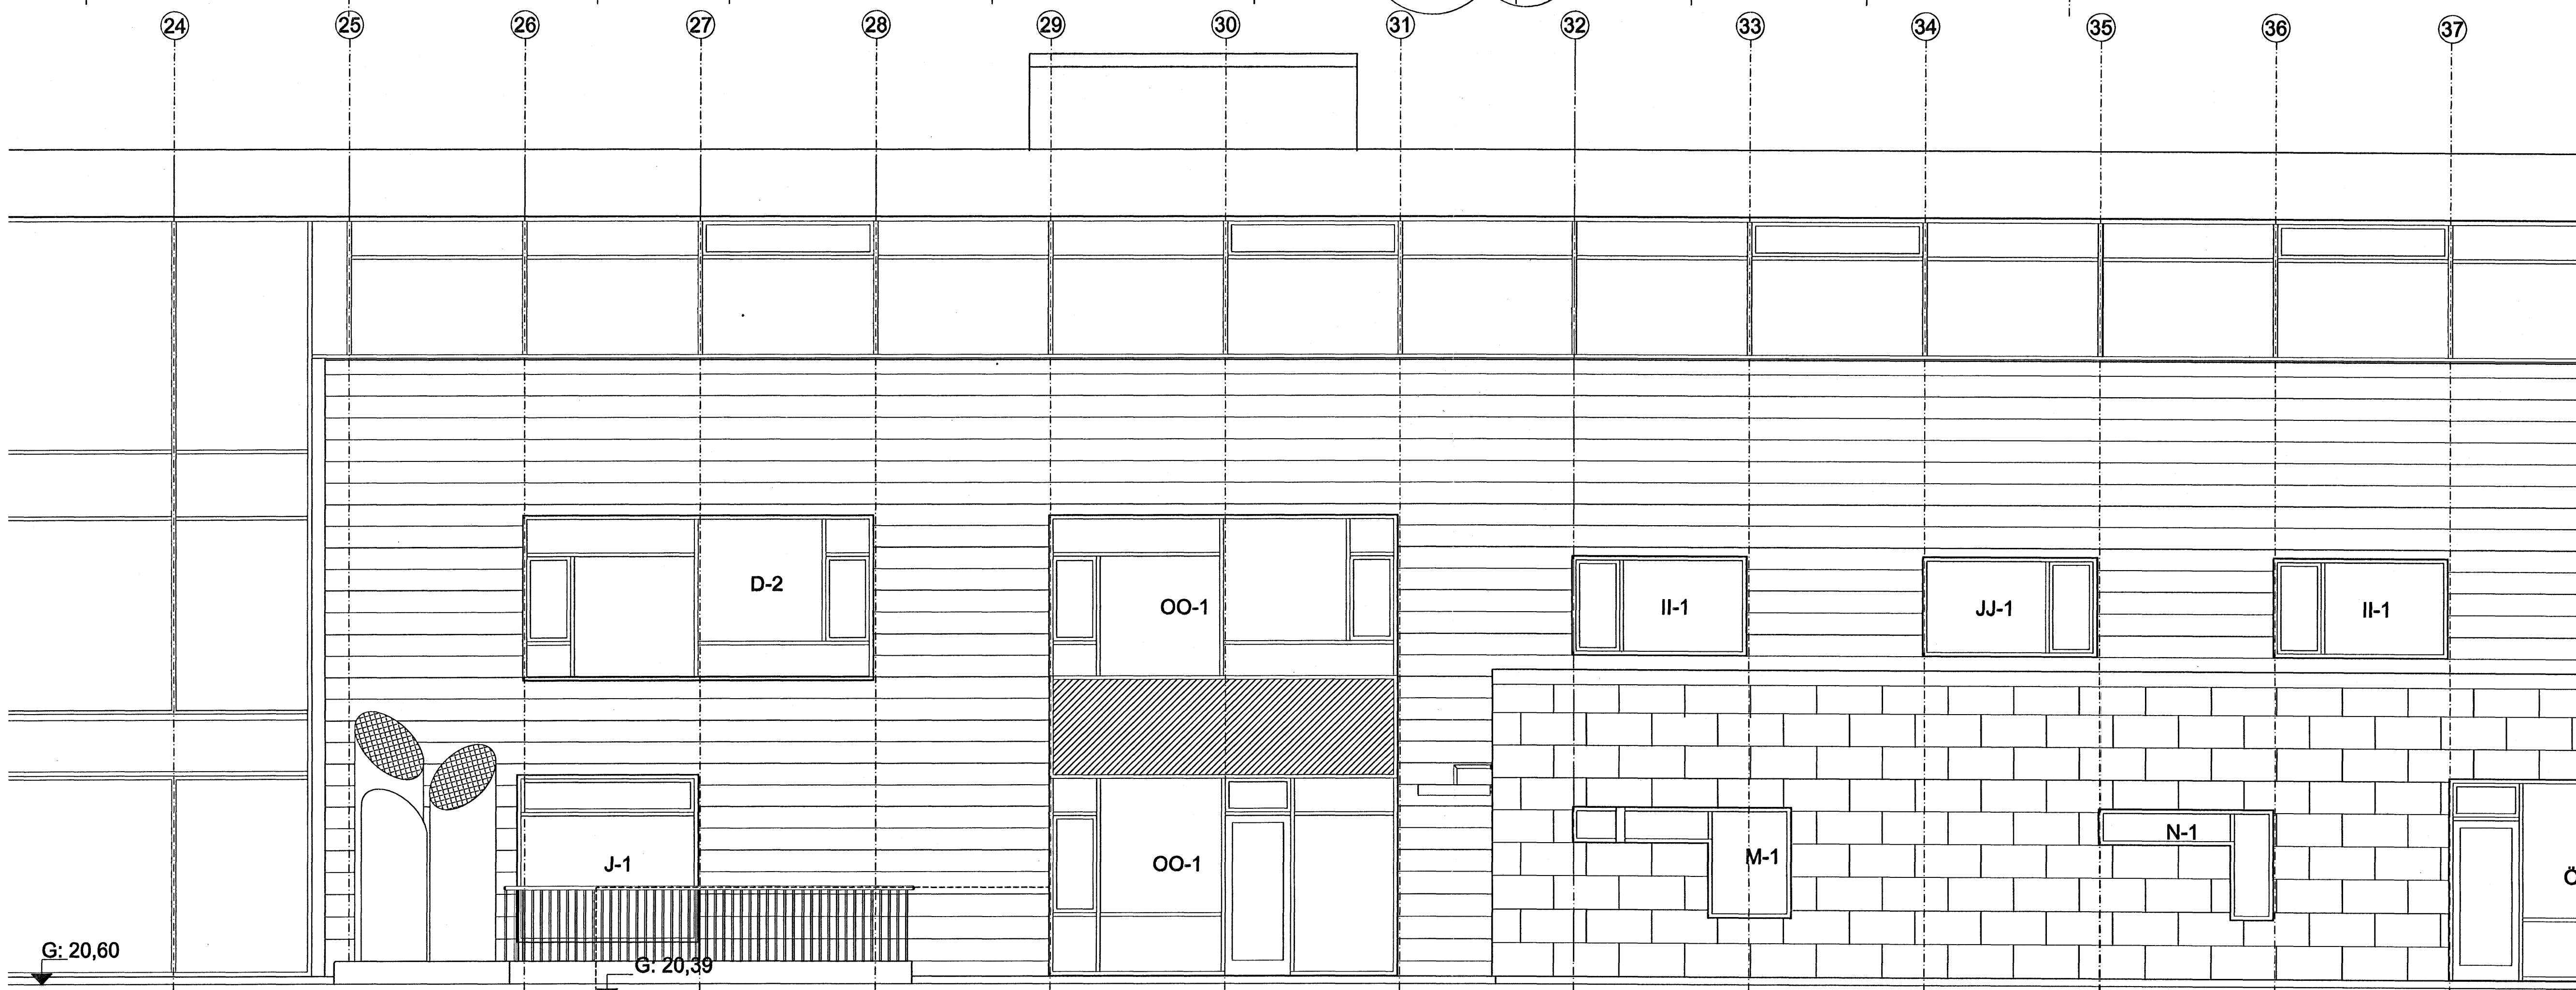

ÚTLIT TIL VESTURS - BYGGING D/F

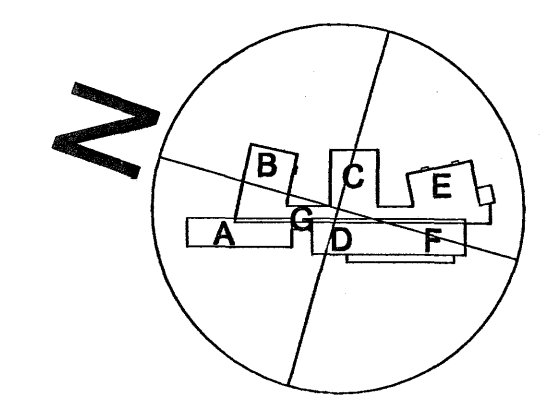

á stofunni arkitektar
Bergstaðastræti 10. Rvk. Sími 551 1460. Stofa@stofunni.is

Finnur Björgvinsson, arkitekt FAJ KT: 180946-3069
Hilmar Þór Björnsson, arkitekt FAJ KT: 280845-3109
Sigríður Ólafsdóttir, arkitekt FAJ KT: 071070-5069

DREKAVELLIR 9
HRAUNVALLASKÓLI - 2. ÁFANGI
Stærðfrétt - 50 Húll - ÚTLIT
KT: 660589-1399

05-01 A-VU-005