



Sneiðing K-K

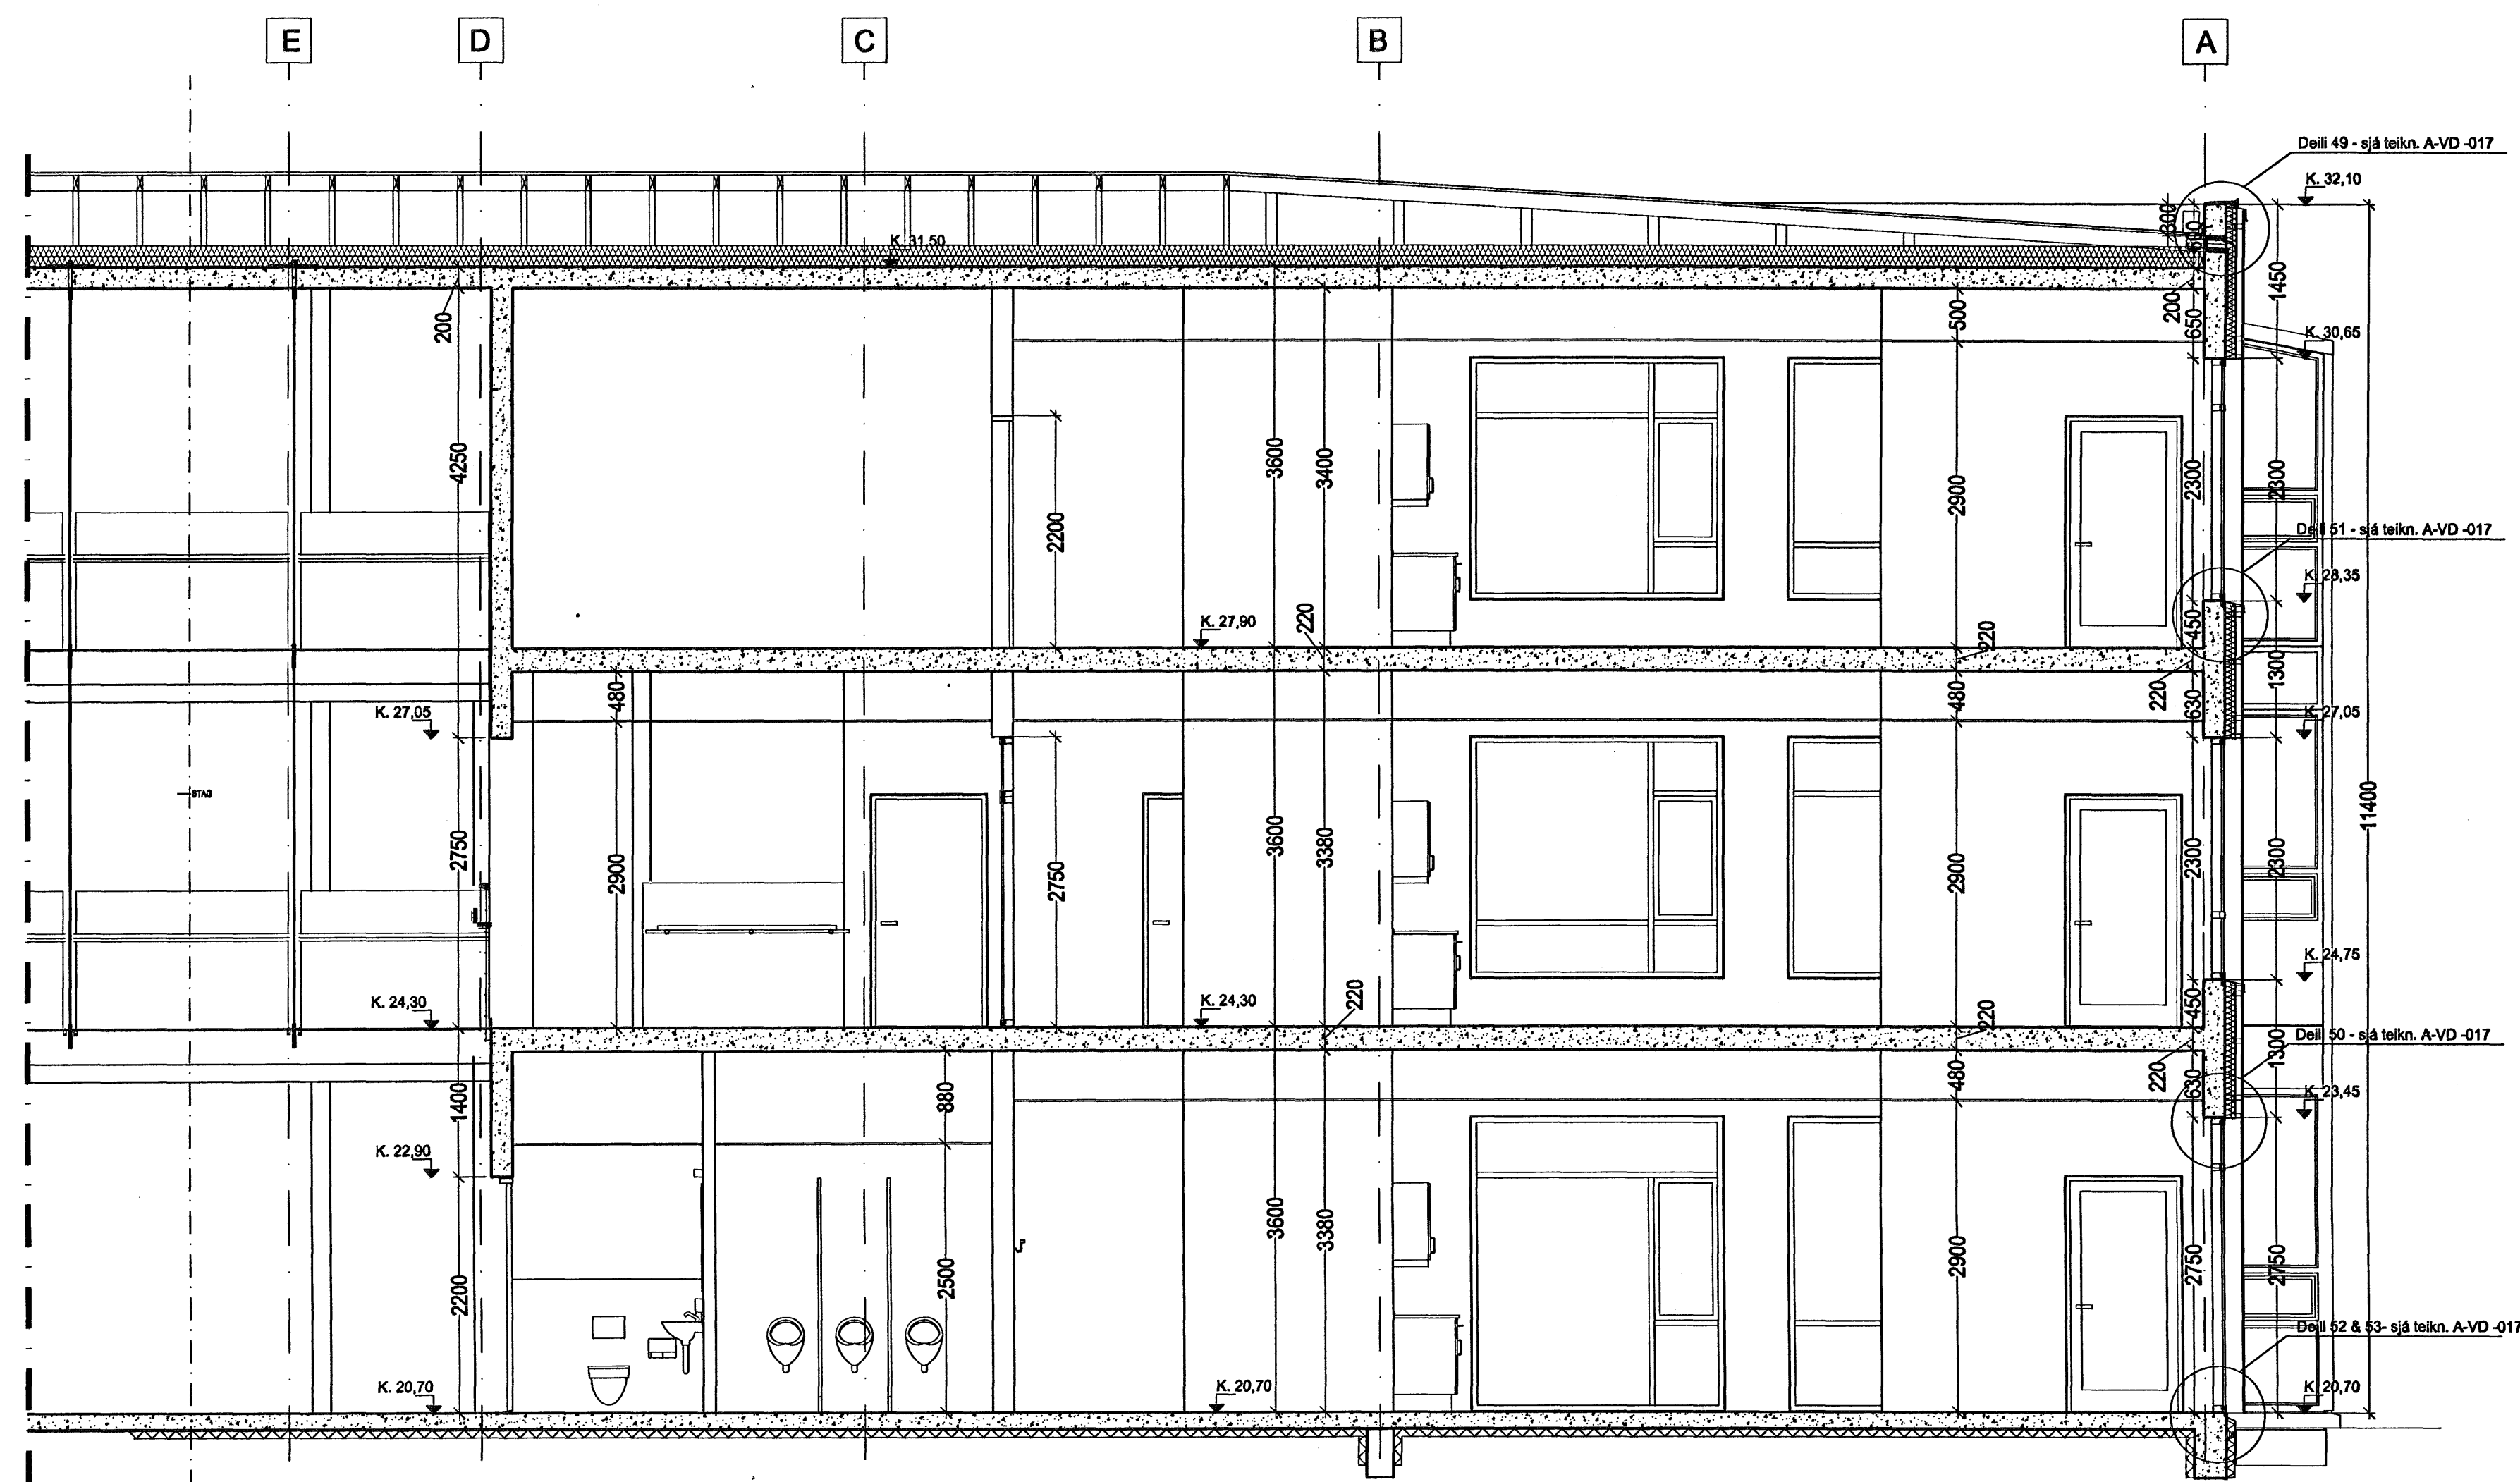

Samplykt þess
18 JUNI 2007
Byggingaútrúðin í Hafnarbúi
F.H. Sigurbjartur Halldósson

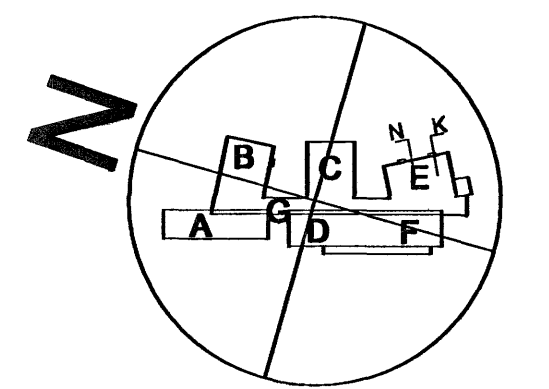

á stofunni arkitektar
Bergstaðastræti 10. Rvk. Sími 551 1460. Stofan@stofunni.is

Finmur Björgvinsson, arkitekt FAI KT: 180048-3089

Hilmar Þór Björnsson, arkitekt FAI KT: 280845-3109

Sigríður Ólafsdóttir, arkitekt FAI KT: 071070-5089

DREKAVELLIR 9 HRAUNVALLASKÚLI - 2. ÁFANGI

SKRIFAÐUR 130 660589-1399

05-01 A-VS-003