



ÚTLIT TIL VESTURS BYGGING D/F

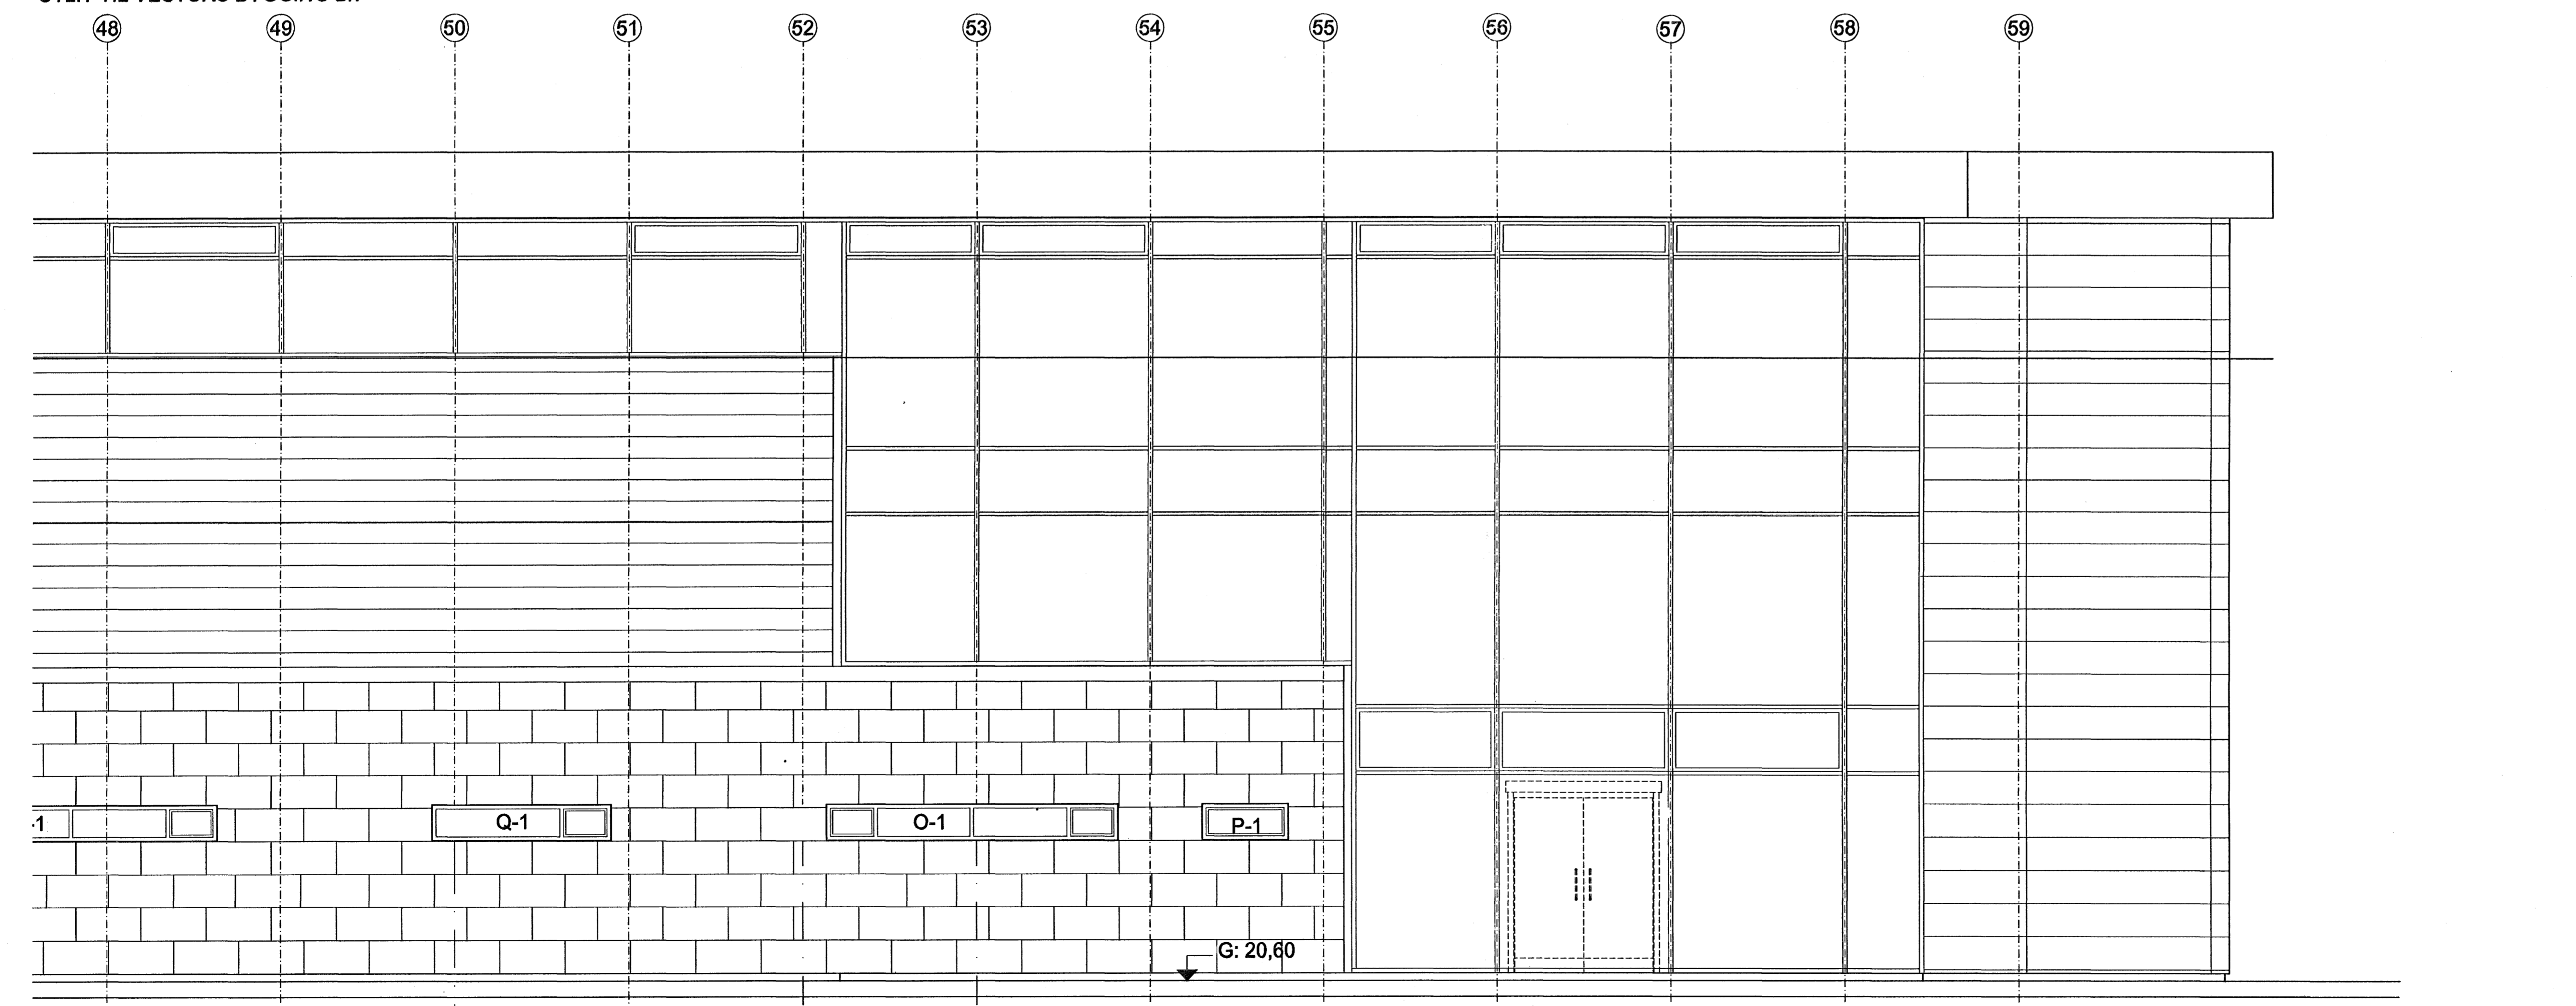

ÚTLIT TIL VESTURS BYGGING F

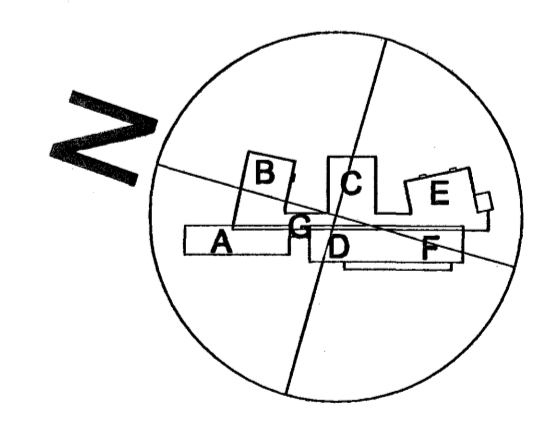

á stofunni arkitektar
Bergstaðsstræti 10. Rvk. Sími 551 1460. Stofa@stofunni.is

Finnur Björgvinsson, arkitekt FAJ	KT: 180946-3069
Hámar Þór Björnsson, arkitekt FAJ	KT: 280845-3109
Sigróður Ólafsdóttir, arkitekt FAJ	KT: 071070-5069
DREKAVELLIR 9 HRAUNVALLASKÓLI - 2. ÁFANGI Stærðing - 50 hlúð - ÚTLIT	HANAB/TEK. 19850 ATK DRAGTÖK SK. 660589-1399 REV. 06/06 30.10.2008
05-01	A-VU-006