


24 25 26 27 28 29 30 31 32 33 34 35 36 37 38 39 40

**Sampylki Þaðinn**  
 18 JUNÍ 2007  
 Byggingafulfráun í Hafnarfirði  
 Fh. Sigurbjartur Halldórsson

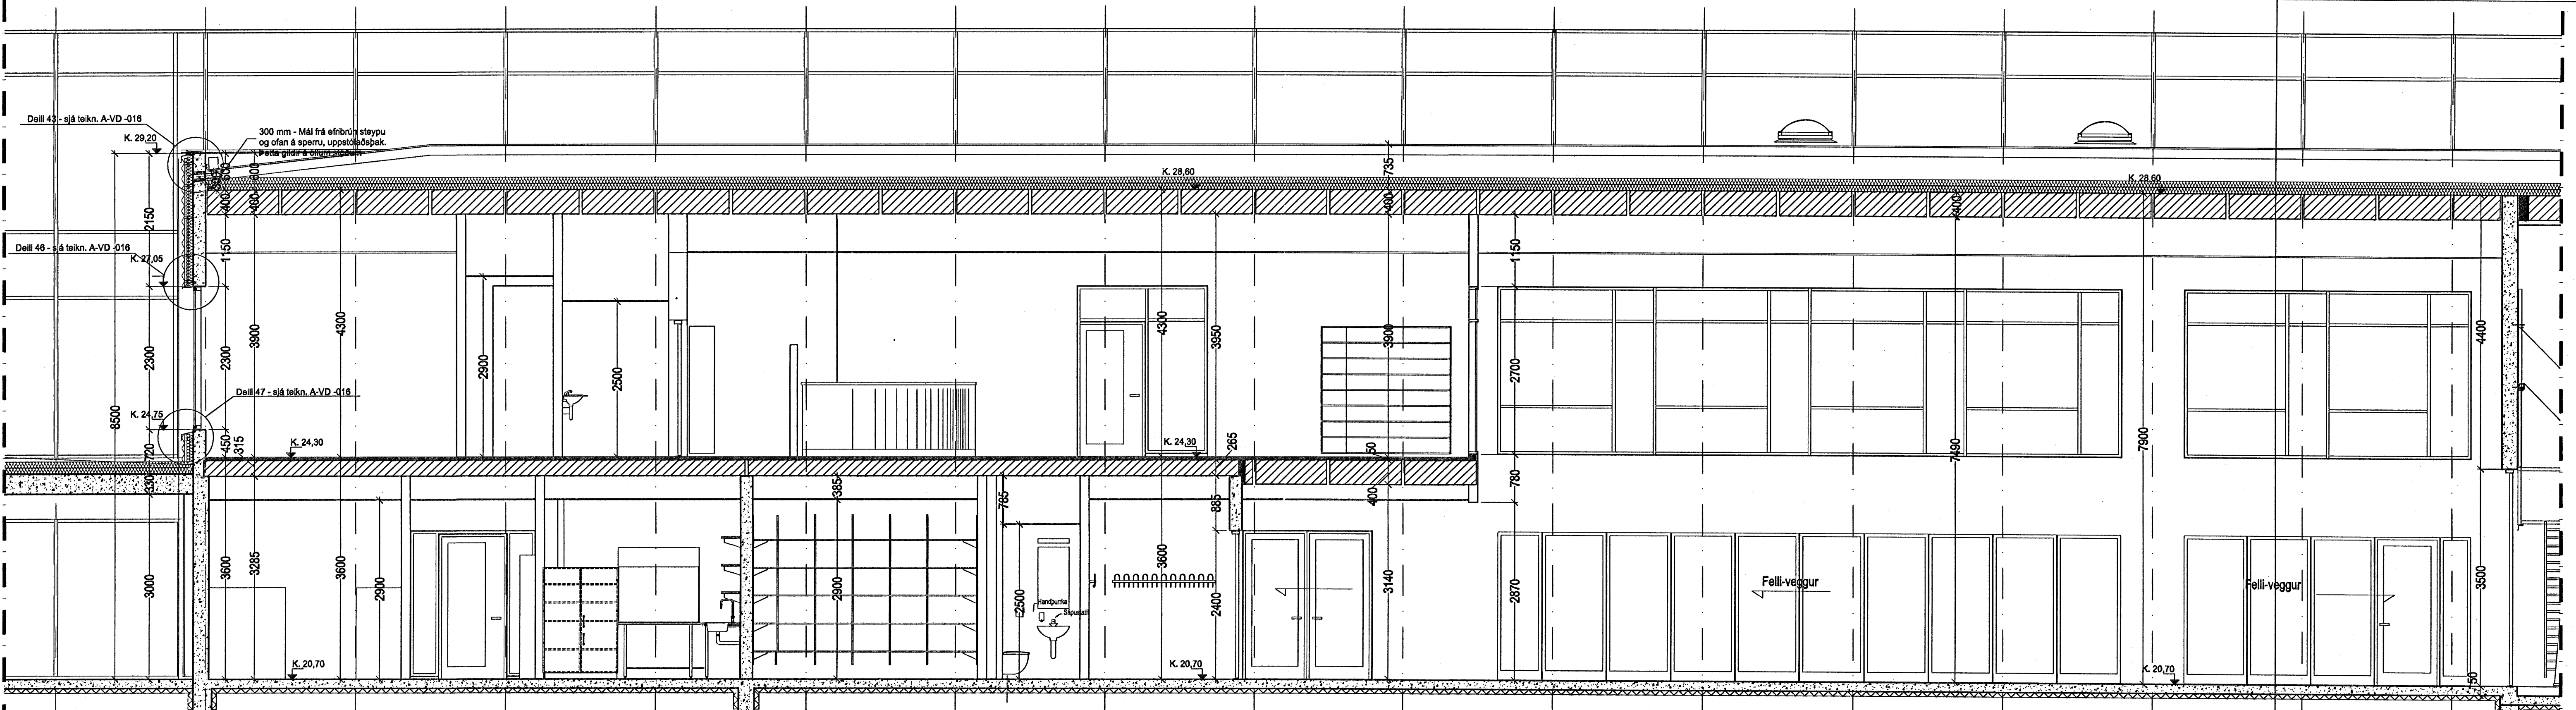


Sneiðing L-L

41 42 43 44 45 46 47 48 49 50 51 52 53 54 55



Sneiðing L-L

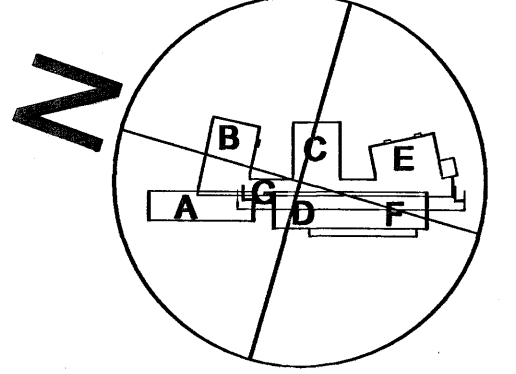

á stofunni arkitektar  
 Bergstaðsstræti 10. Rvk. Sími 551 1460. Stofn@stofunni.is

Finnur Björgvinsson, arkitekt FAI KT: 180946-3069  
 Hilmar Þór Björnsson, arkitekt FAI KT: 280845-3109  
 Sigríður Ólafsdóttir, arkitekt FAI KT: 071070-5069

DREKAVELLIR 9  
 HRAUNVALLASKÖLI - 2. ÁFANGI  
 Sérstök - Sveipuleik - SNEIÐING K & N

SKALA 1:50  
 ÚTGEFING 30.10.2008

05-01 A-VS-005