



Sneiðing F-F

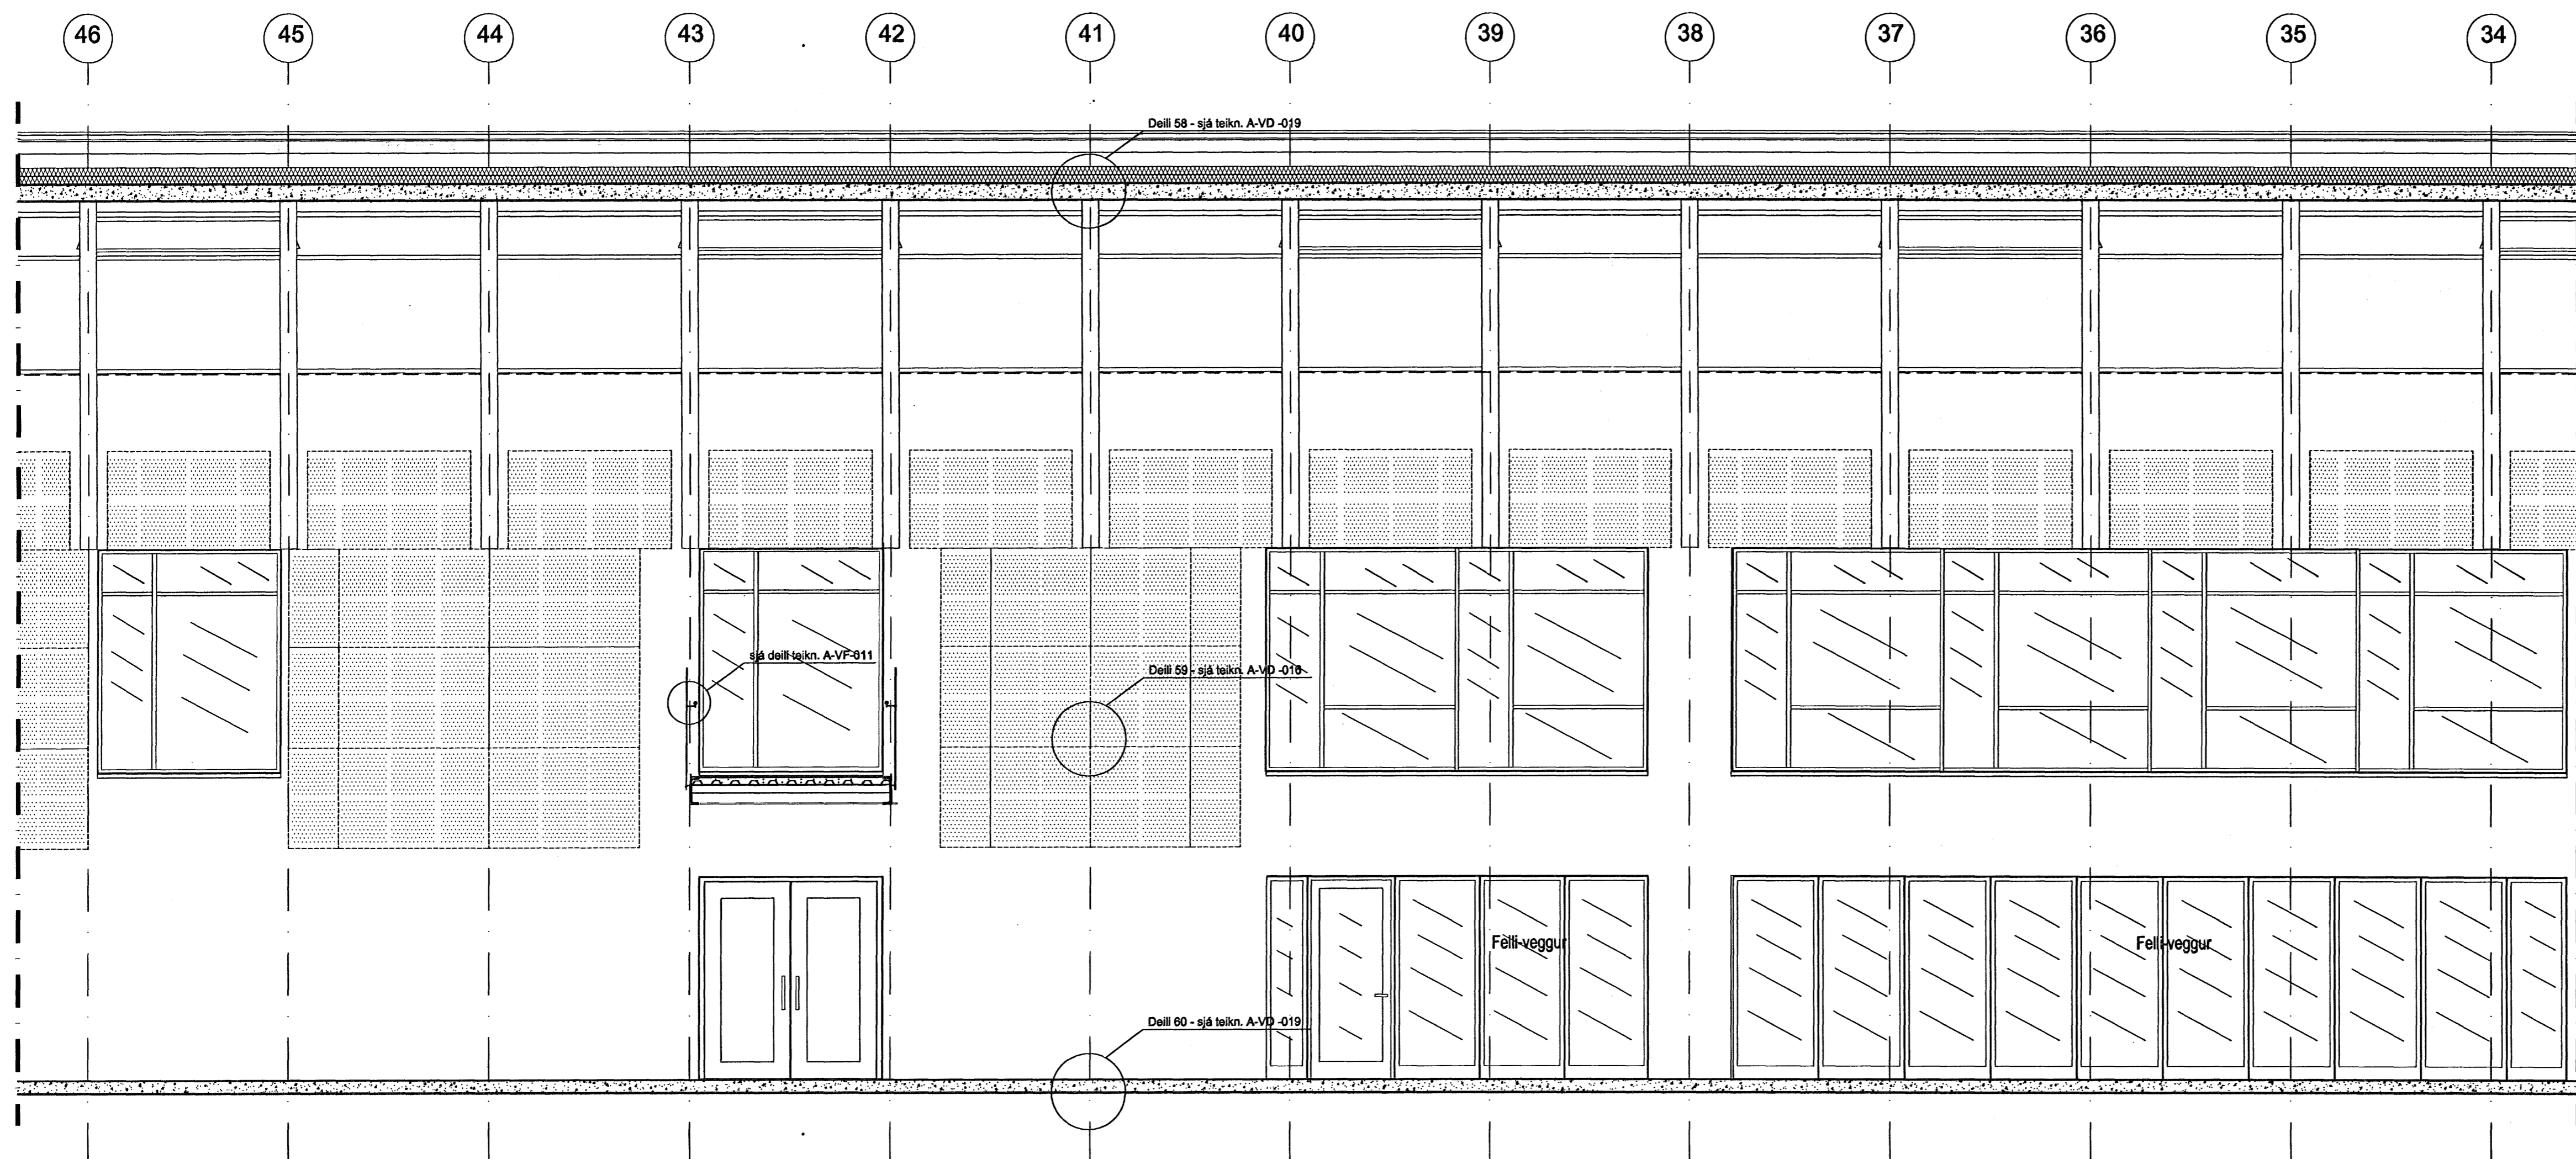

Samþykkt þarinn
18 JUNI 2007
Byggingafulltrúinn í Hafnarfirði
F.h. Sigurbjartur Halldórsson

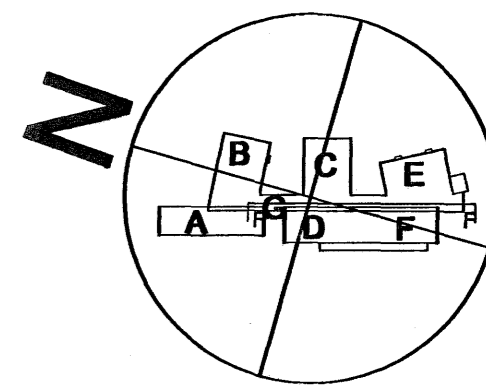

á stofunni arkitektar
Bergstaðastræti 10. Rvk. Sími 551 1460. Stofna@stofunni.is

Finnur Björgvinsson, arkitekt FAI KT: 180946-3069
Hámar Þór Björnsson, arkitekt FAI KT: 230845-3109
Sigrður Ólafsdóttir, arkitekt FAI KT: 071070-5069
DREKAVELLIR 9
HRAUNVALLASKÓLI - 2. ÁFANGI
Séðalíng - Steypulíng - SNEIÐING F & F KT: 660589-1399
SKALA 1:50
TEKNA NR. A-VS-006