



ÚTLIT TIL AUSTURS - BYGGING E

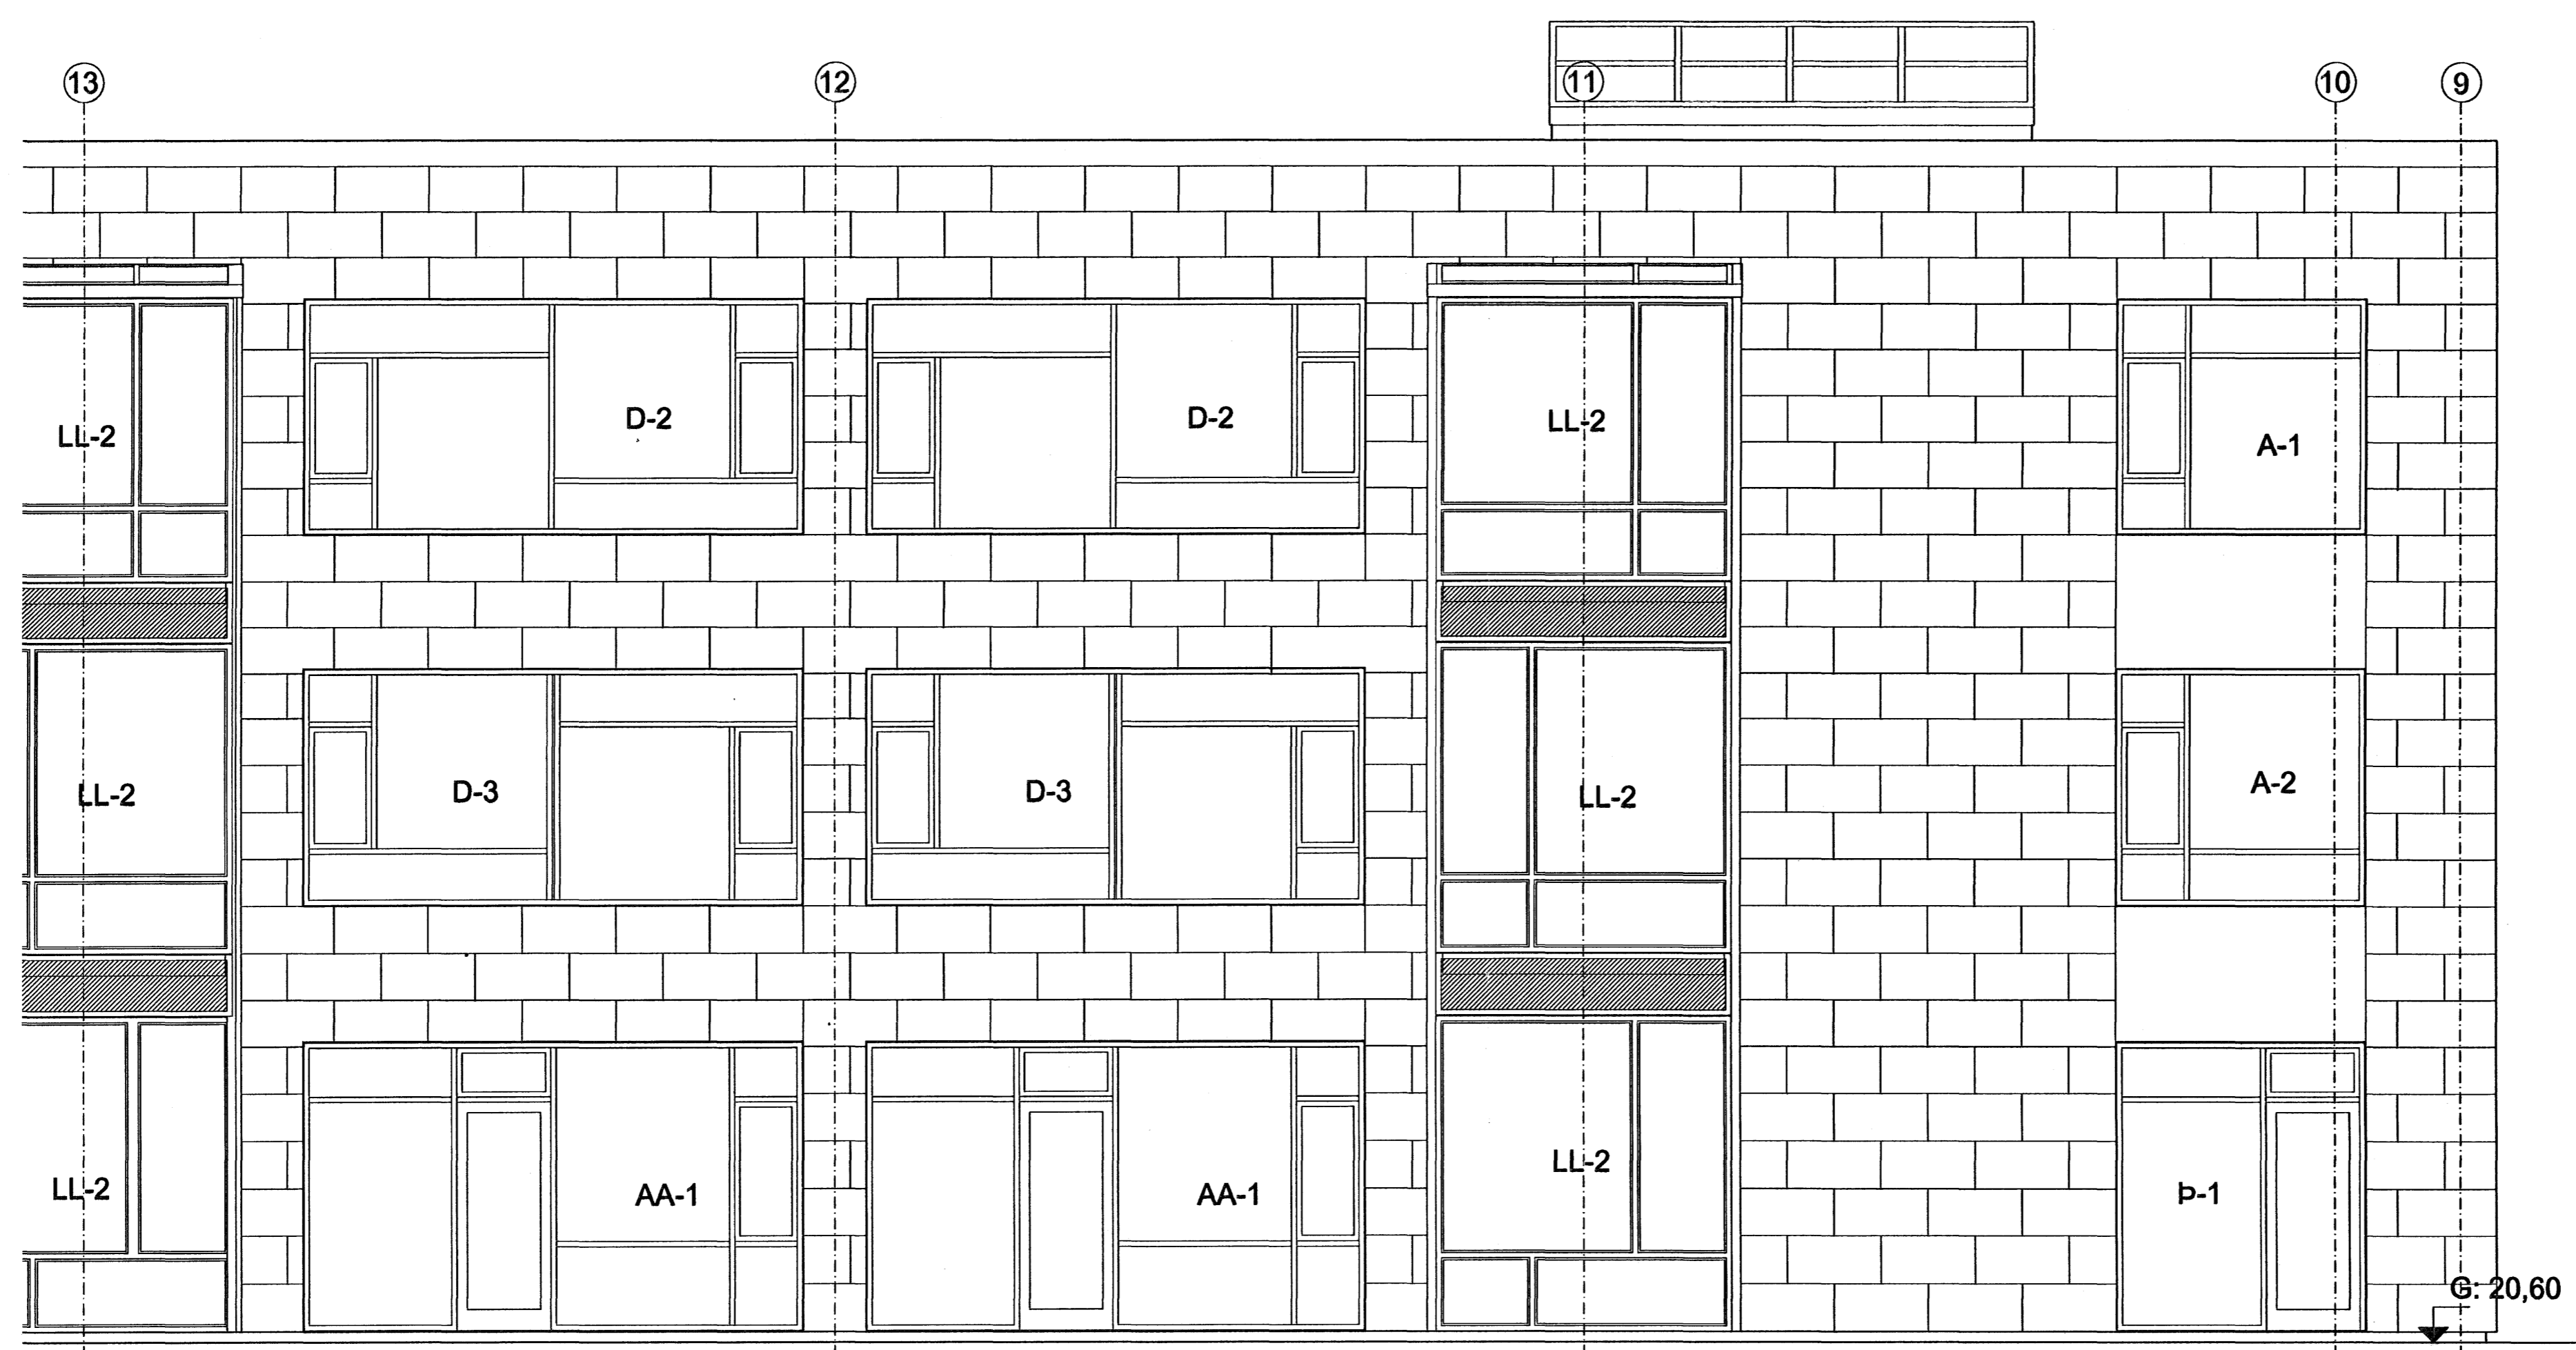

ÚTLIT TIL AUSTURS BYGGING E

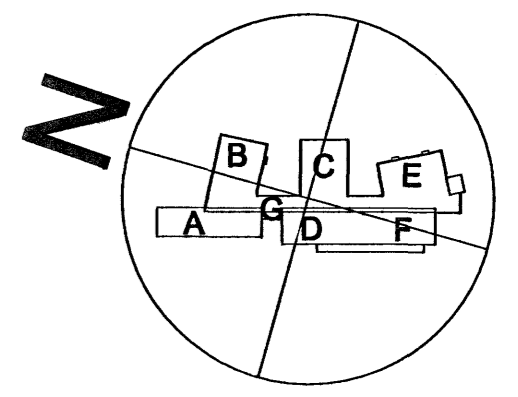

á stofunni arkitektar  
 Bergstaðastræti 10. Rvk. Sími 551 1460. Stofna@stofunni.is

Finnur Björgvinsson, arkitekt FAI	KT: 180646-3069
Hámar Þór Björnsson, arkitekt FAI	KT: 280845-3109
Sigríður Ólafsdóttir, arkitekt FAI	KT: 071070-5069
DREKAVELLIR 9 HVAJUNALLASKÓLI - 2. AFANGI Sérhæfing - 50 hlut - ÚTLIT	HVAJUNARVEIÐ 19950 ATK. SAGB.VEIT. TEL. 660589-1399 E-MAIL: 00.10.2008
05-01	A-VU-004