



ÚTLIT TIL AUSTURS - BYGGING C

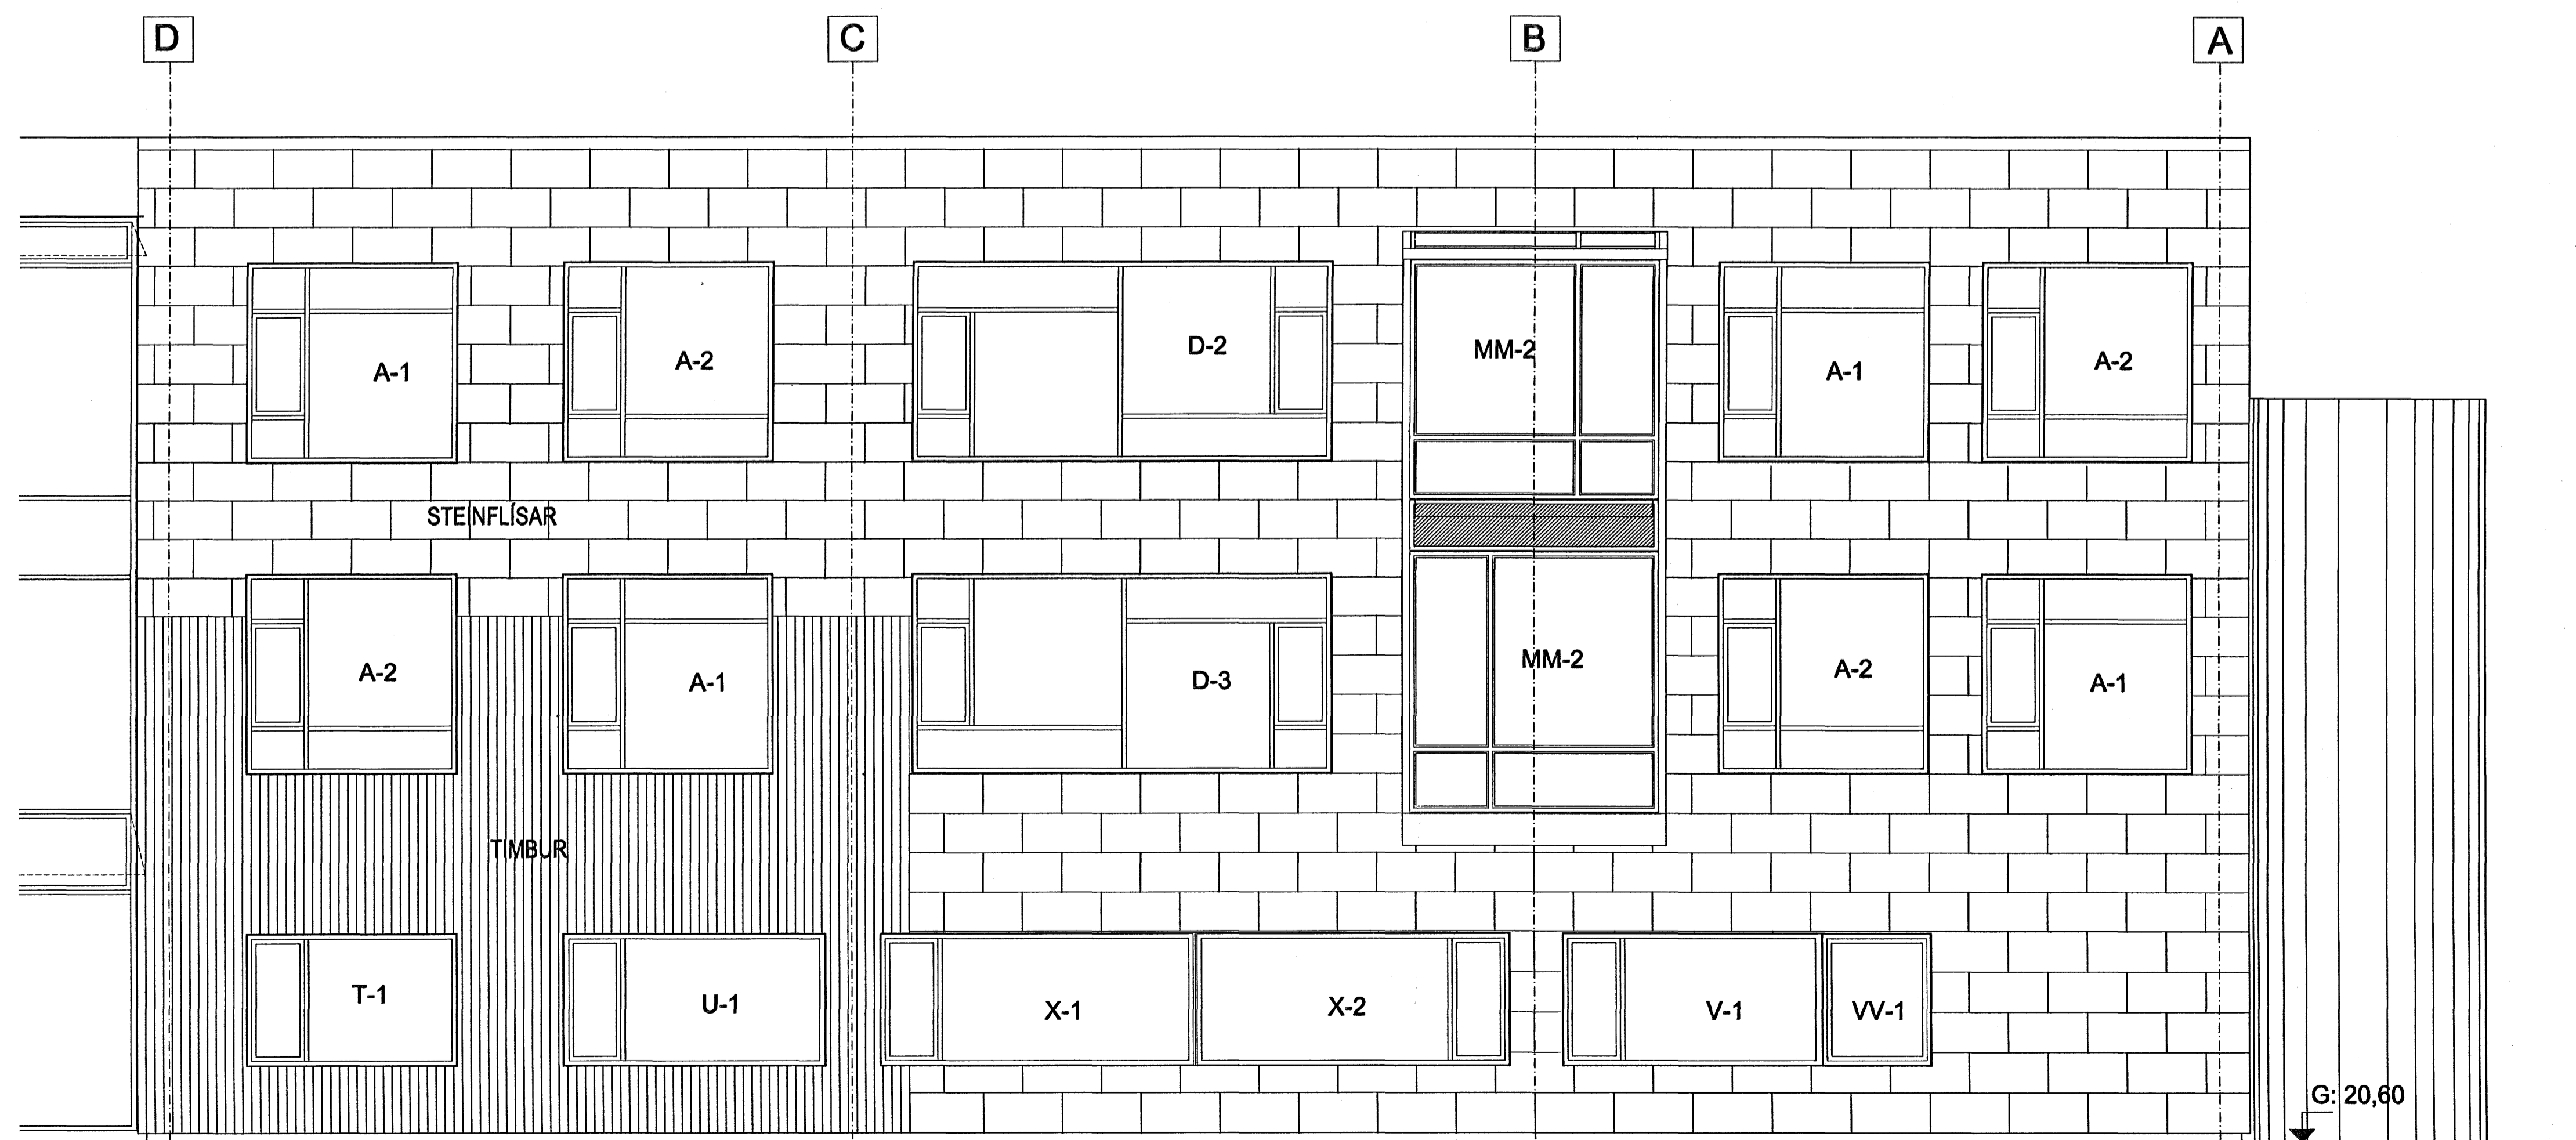

ÚTLIT TIL SUÐURS - BYGGING C

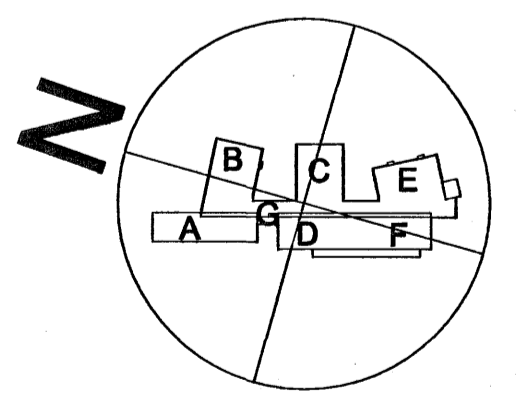

á stofunni arkitektar
 Bergsgatastræti 10. Ryk. Sími 551 1460. Stofa@stofunni.is

Finnur Björgvinsson, arkitekt FAI KT: 180946-3069
 Hámar Þór Björnsson, arkitekt FAI KT: 280845-3109
 Sigríður Ólafsdóttir, arkitekt FAI KT: 071070-5069
 DREKAVELLIR 9 HRAUNVALLASKÖLI - 2. AFANGI
 Stofubúing - 50 húsi - ÚTLIT
 EKKI 1:50
 05-01 A-VU-002