



ÚTLIT TIL NORÐURS - BYGGING C

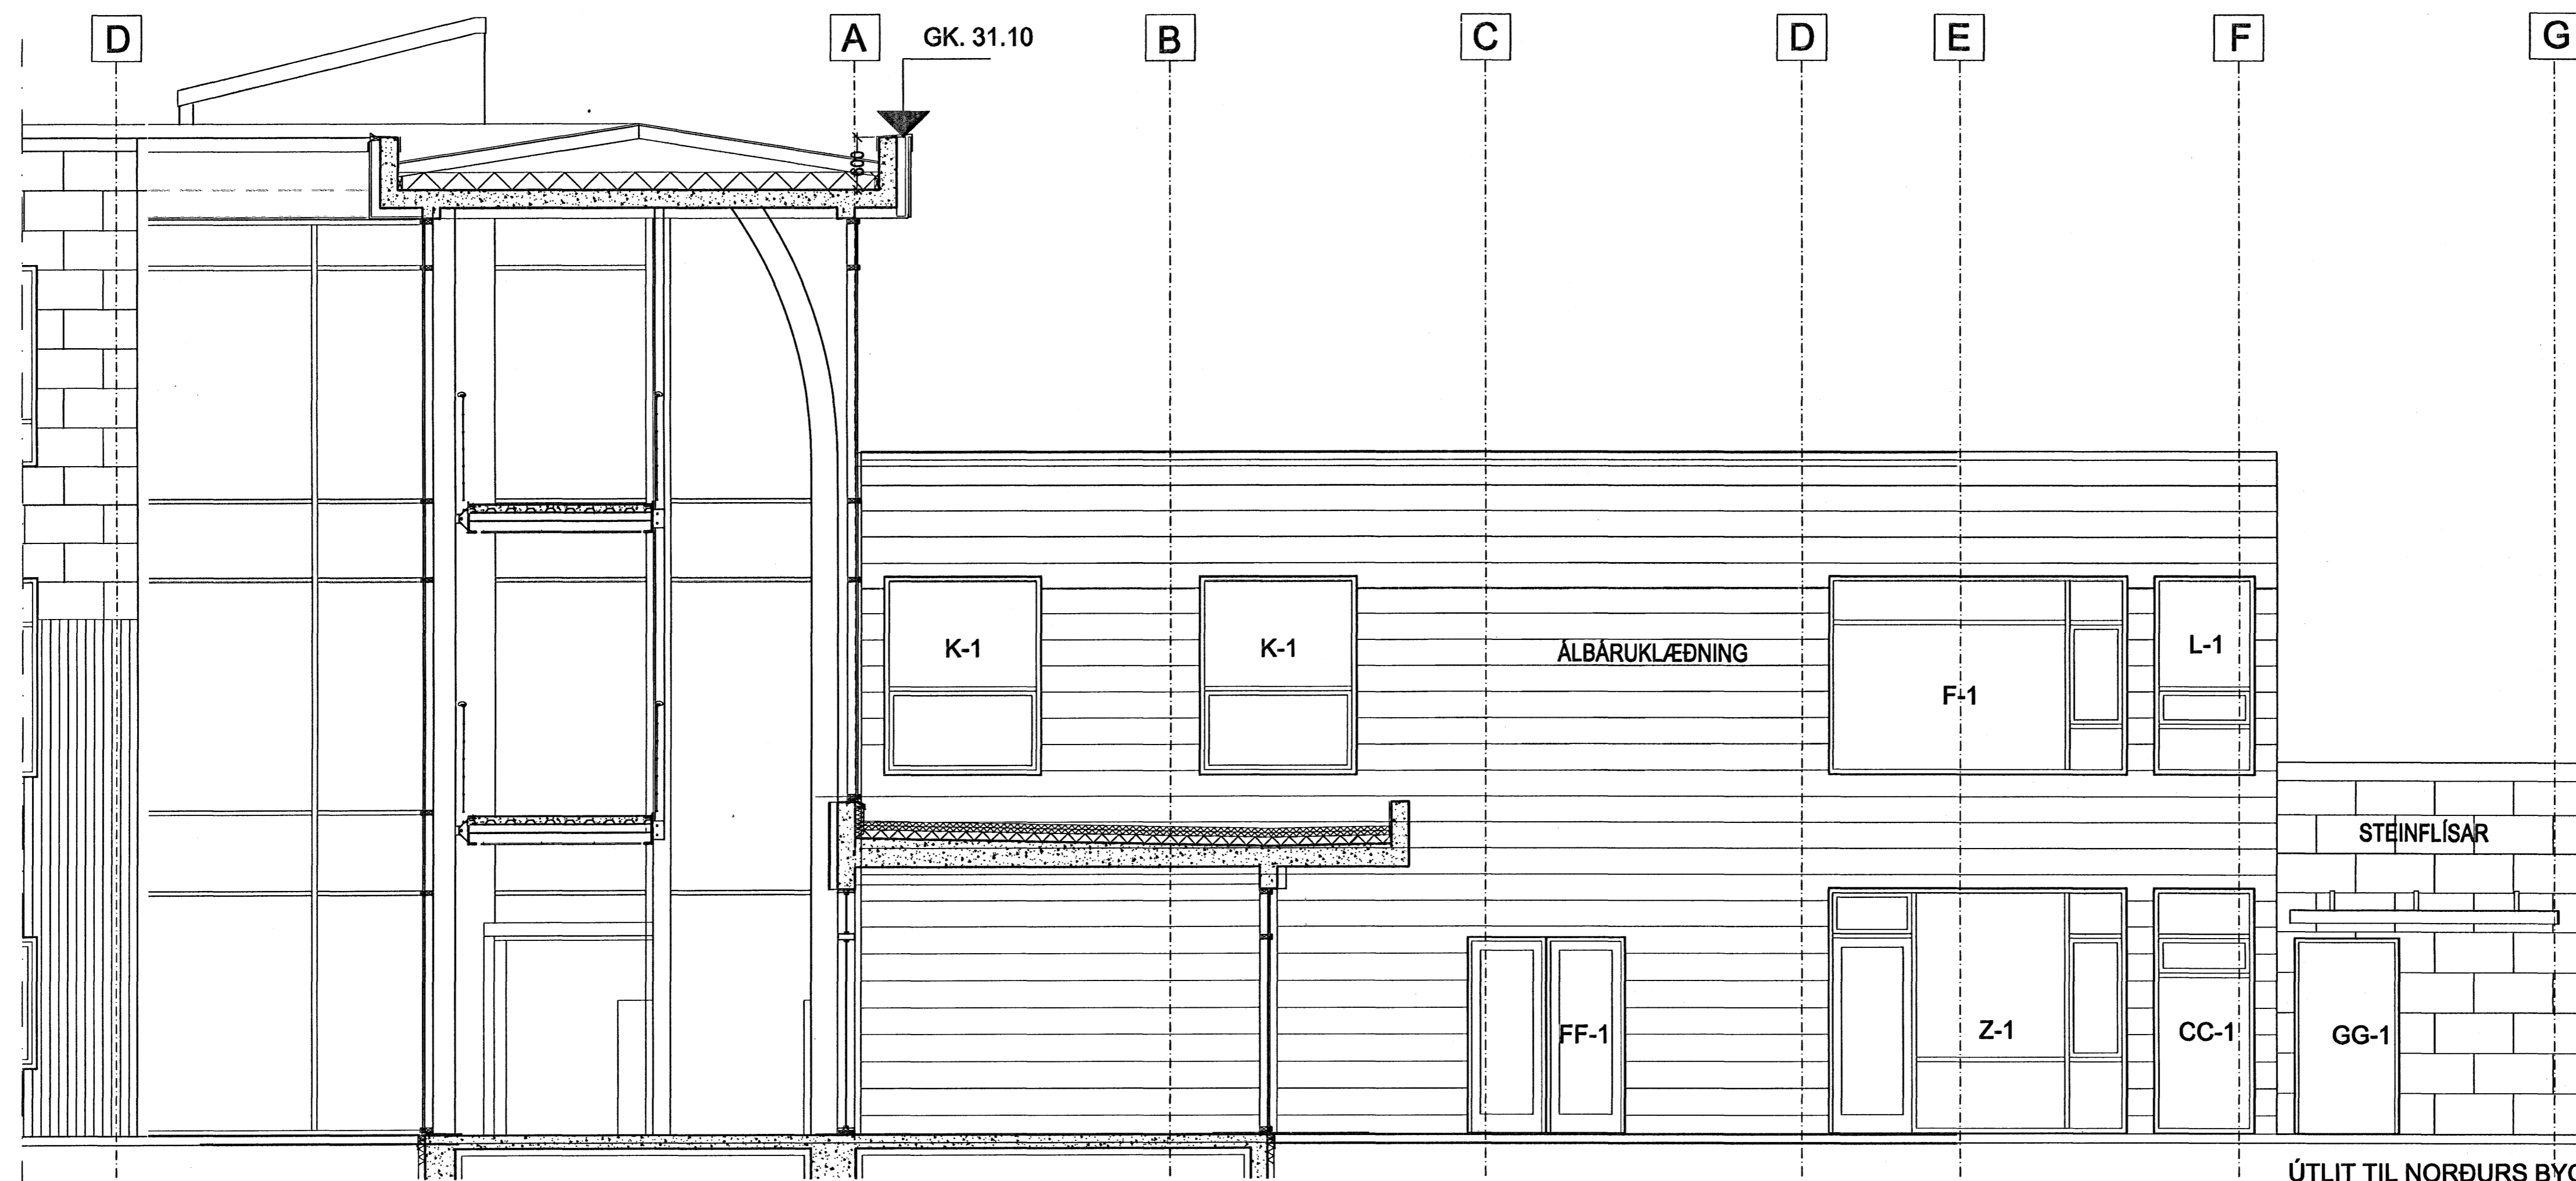

ÚTLIT TIL NORÐURS BYGGING D

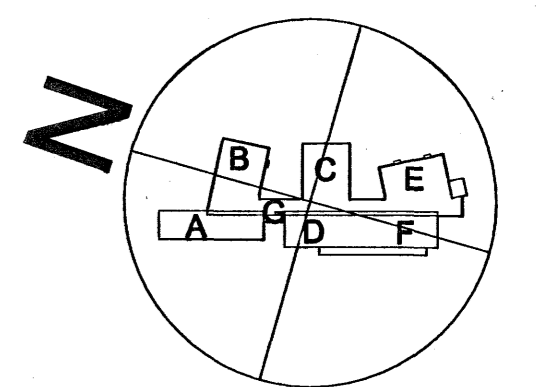

á stofunni arkitektar  
Bergstaðastræti 10. Rvk. Sími 551 1460. Stofan@stofunni.is

Finnaur Björgvinsson, arkitekt FAI KT: 180946-3069

Hilmar Þór Björnsson, arkitekt FAI KT: 280845-3109

Sigrður Ólafsdóttir, arkitekt FAI KT: 071070-5069

DERKAVELLIR 9  
HRAUNHALLASKÓLI - 2. AFANGI  
Skólahólmur - 501 HÚS - ÚTLIT  
KÖNNUN  
05-01

A-VU-001