


GRUNNMYND AF GÓLFHITALÖGNUM , MKV. 1:50

GÓLFHITARÖR ERU 18x2.0 mm
REHAU RAUTHERM PLASTLAGNIR
(SJÁ NÁNAR Í SKÝRINGUM)

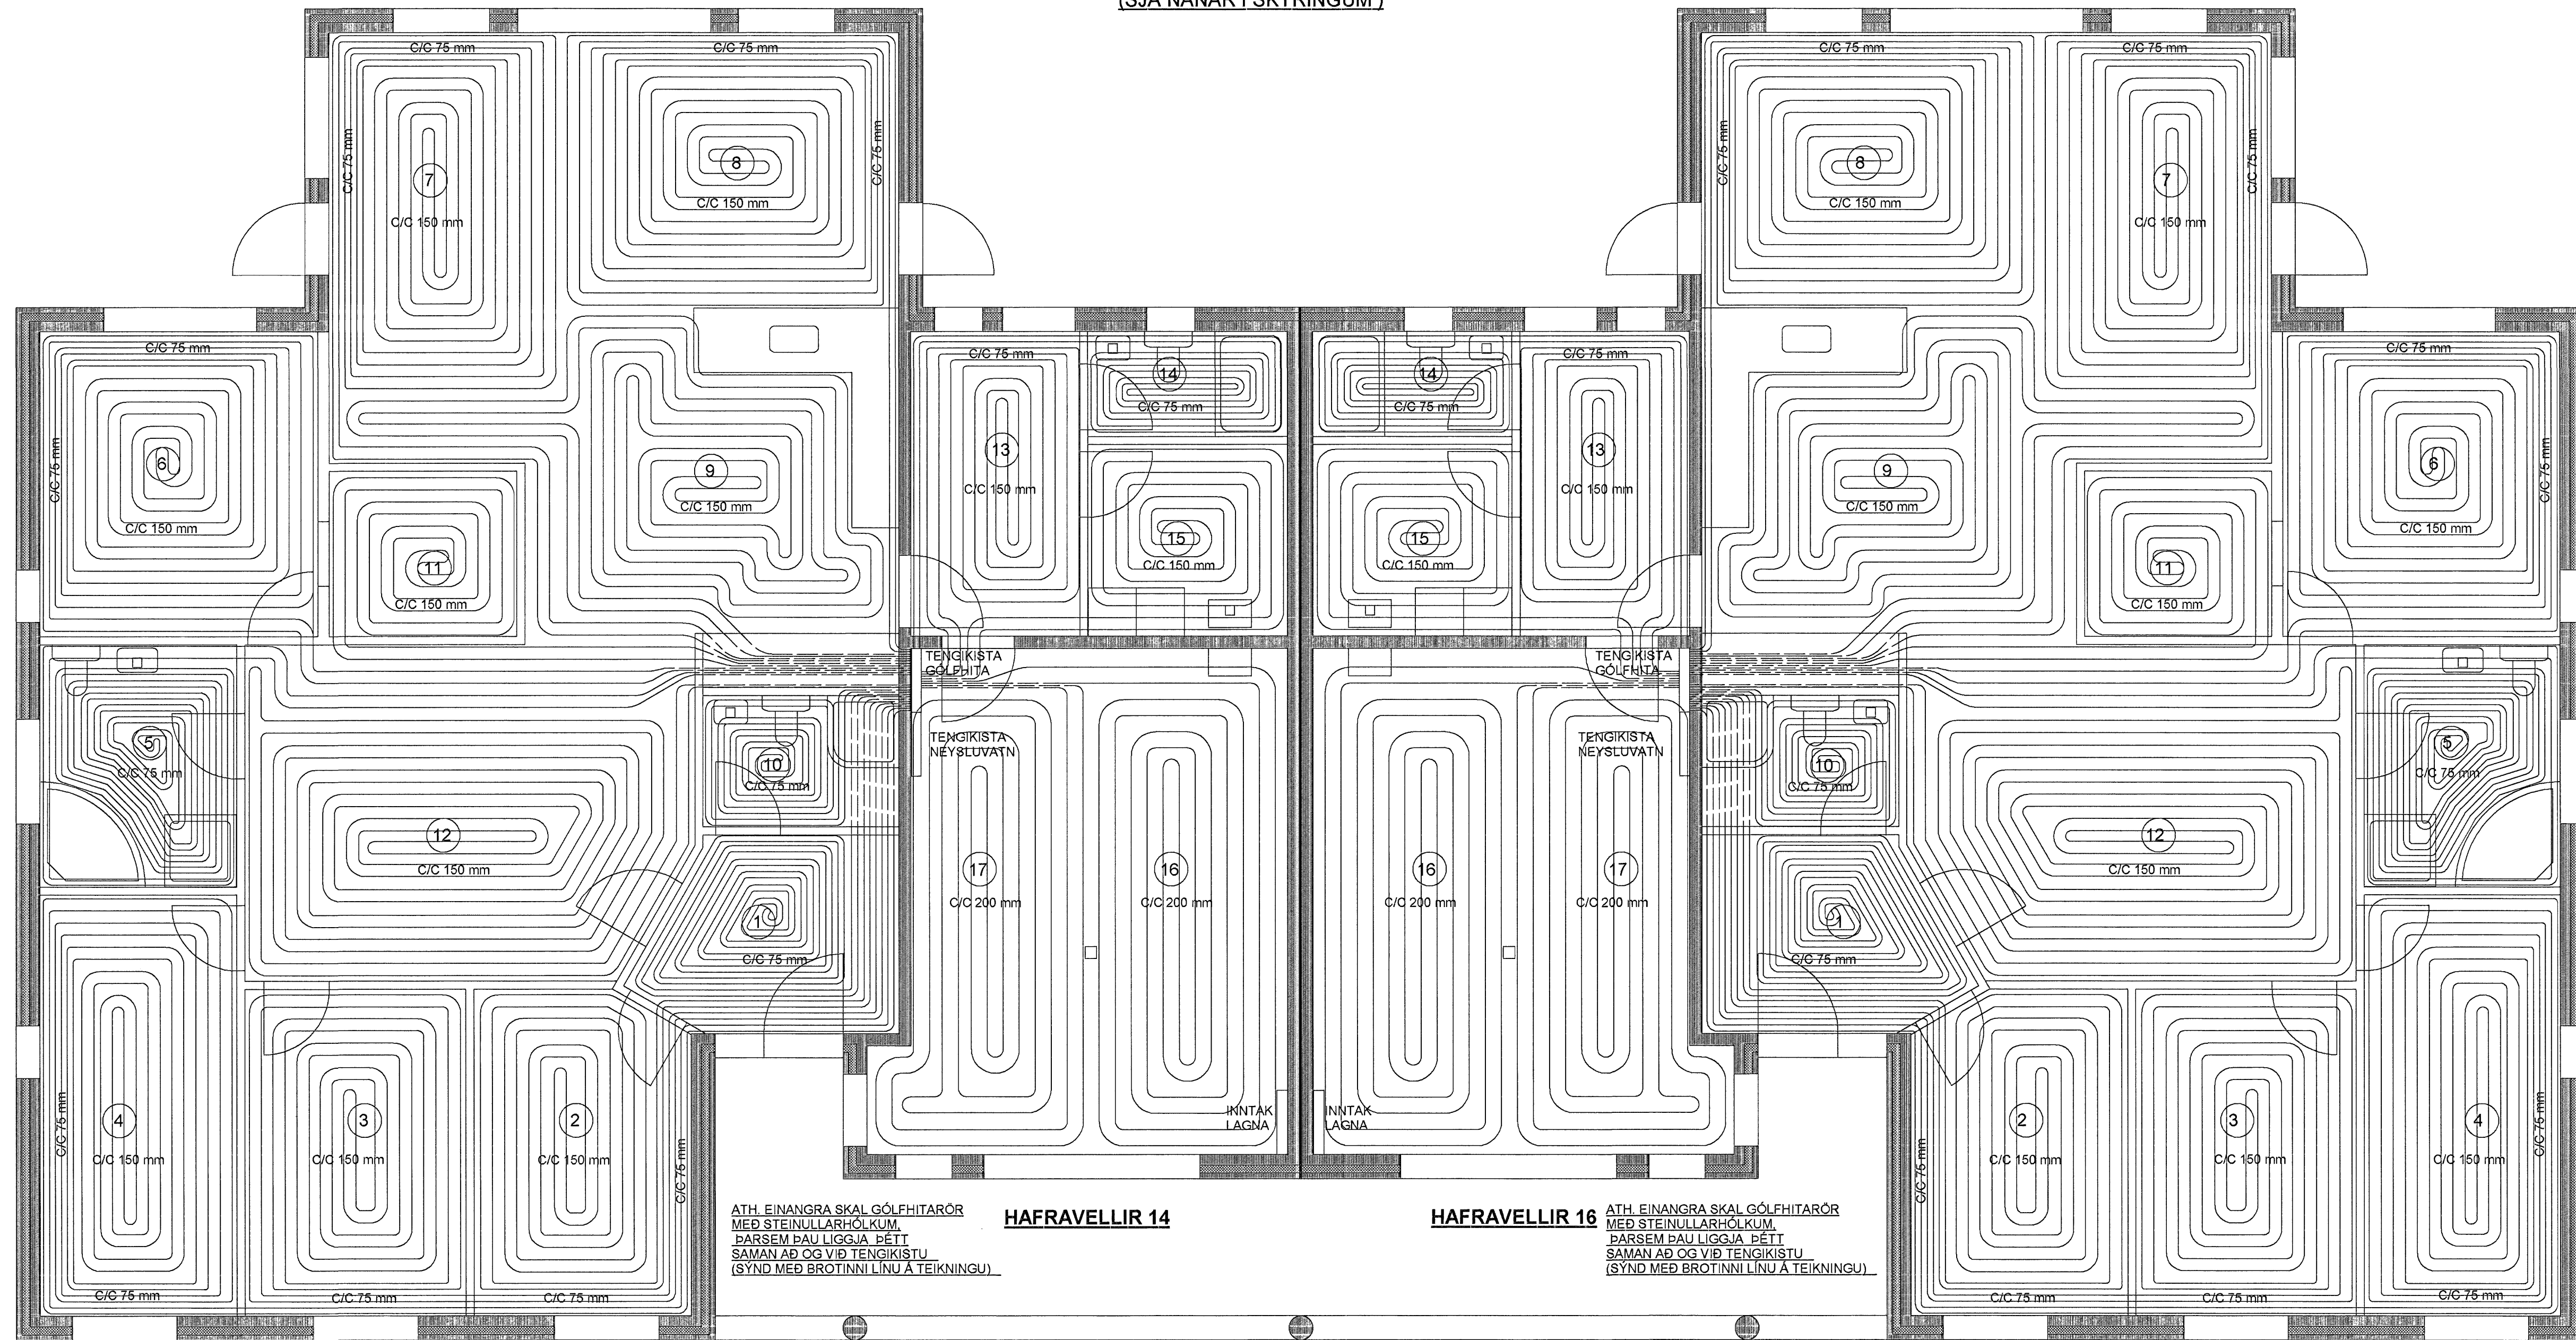

TAFLA YFIR GÓLFHITASLAUFUR

SLAUFU NR.	LENGD Á SLAUFUM (m)	STADSETNING	ORKA (Wött)
1	65	ANDDYRI	845
2	80	HERBERGI	975
3	80	HERBERGI	1040
4	100	HERBERGI	1300
5	75	BADHERBERGI	1300
6	110	HJÓNAHERBERGI	1300
7	120	STOFA	1040
8	100	STOFA	1040
9	90	ELDHÚS	1300
10	35	SNYRTING	1040
11	40	FATAHERBERGI	520
12	120	ALRÝMI	390
13	45	GEYMSLA	260
14	45	SNYRTING	1040
15	40	ÞVOTTUR	1170
16	70	BÍLSKÚR	1170
17	70	BÍLSKÚR	1170

ALLS = 1285 m

ALLS = 16.705- Wött

OFNASKRÁ


OFN NR	GERÐ OFNA	BREIDD/LENGD (mm)	ORKA (Wött)
1.01	HANDKLÆÐAOFN	500/1200	350
1.02	HANDKLÆÐAOFN	500/1200	350
1.03	HANDKLÆÐAOFN	500/1200	350

ALLS = 1.050- Wött

ORKUGJÖF OFNA : 1.050- Wött
ORKUGJÖF GÓLFHITA : 16.705- Wött

HEILDARORKUGJÖF HITAKERFIS (FYRIR HVERT HÚS) = 17.755- Wött

SNID AF HITALÖGN Í PLÖTU MKV. 1:10

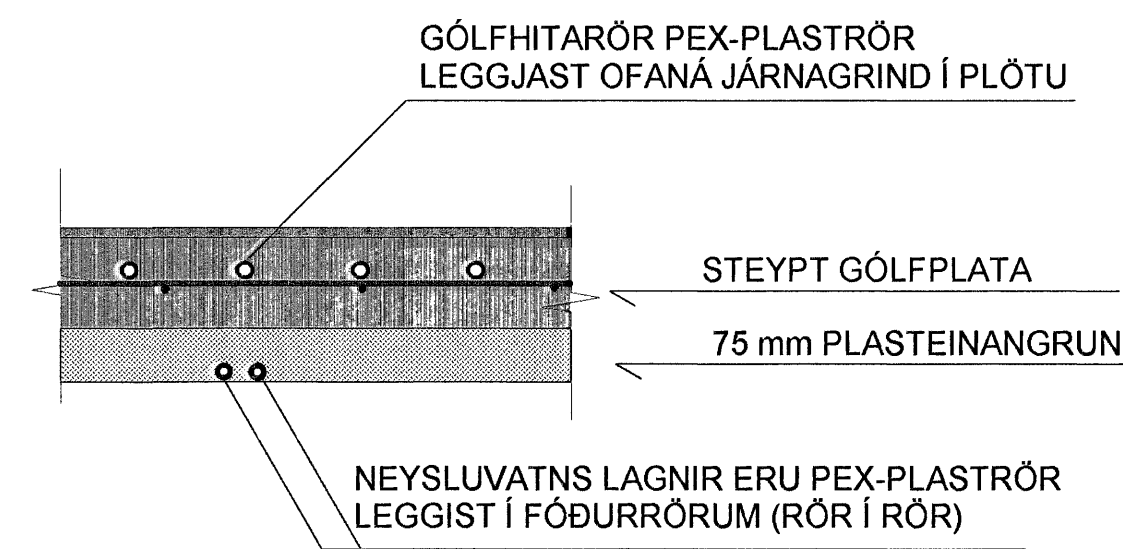

SJÁ SKÝRINGAR Á TEIKNINGU NR. 2.02

TEIKN. NR. 2.03	 Tæknivangur ehf. KT.450588-1889 Kirkjustétt 26, 113 Reykjavík Sími: 564 22 44, Netf. tv@vortex.is
KVARDI: 1:50, 1:10	
DAGS. OKT. 2006	
HANNAÐ: MG	VERKEFNI: HAFRAVELLIR 14-16, HAFNARFIRÐI
TEIKNAD: MG	LAGNIR: GRUNNMYND AF GÓLFHITALÖGNUM OG SNID
YFIRFARID: <i>Magnús Gylfason</i>	<i>Ólafur Gunnarsson</i>
Magnús Gylfason KT. 201251-4199	Undirskrift Abalinnuðar