
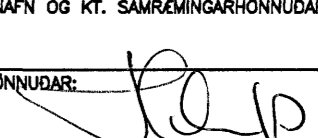



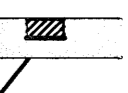
 
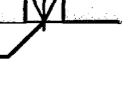
GRUNNMYND  
MKV. 1


ÓTGÁFUFERILL			
NÚMÉR:	DAGS:	SKÝRINGAR:	HAUNAD:
B1	10.10.2006	BYGGINGARTEIKNING	HÖÖ
B2	10.01.2007	MÁLSETNINGUM BETT VID OG LAGADAR	HÖÖ
DAGS. UNDRSKRIFTAR:		NAFN OG KT. SAMRÁMINGARHÖNNUDAR:	
UNDRSKRIFT SAMRÁMINGARHÖNNUDAR:			

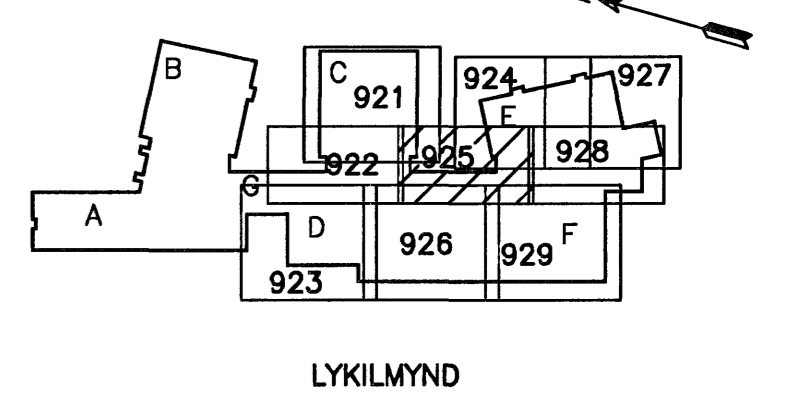

Samþykkt þann  
28 FEB. 2007  
Byggingafulltrúinn í Hafnarfirði  
F.h. Sigurbjartur Halldórsson

SKÝRINGAR:

- A x B  B MERKIR GAT Í PLÖTU  
A STÆRD Amm x Bmm
  -  RAUF Í SÖKKUL EDA VEGG  
Amm DJÚPA OG Bmm  
BREIDA NEDRI BRÚN Í  
KÓTA 10,00m OG HÆÐ 1000mm
  - A x B  K=10,00 H=1000 GAT Í SÖKKUL EDA VEGG,  
Amm BREITT OG Bmm Á HÆÐ  
NEDRI BRÚN Í KÓTA 10,00m
  - A x B  K=10,00 VL AD GAT SÉ FAST VID LOFT
- ÖLL ÖNEFND MÁL ERU Í mm

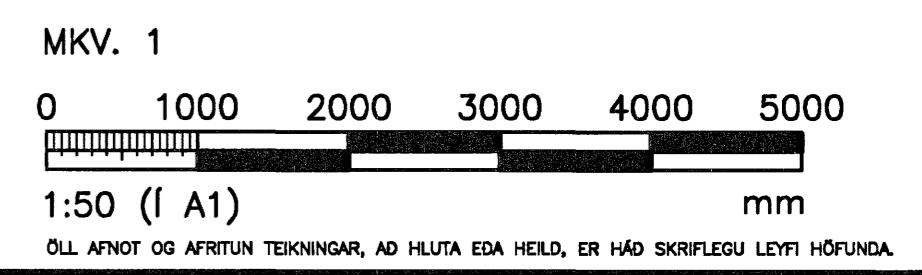

**HÖNNUN**

GRENSÁSVEGI 1 108 REYKJAVÍK Sími: 510 4000 FAX: 510 4001  
VEFFANG: www.honnun.is NETFANG: honnun@honnun.is

HEITI VERKS:  
**HRAUNVALLASKÓLI 2. ÁF.**  
**DREKAVELLIR 9, HAFNARFIRÐI**

HEITI TEIKNINGAR:  
**GATAPLAN:**  
1. HÆÐ, GRUNNMYND  
VEGGIR OG LOFTPLATA

MILT:	TEIKNAD:	LS	GEYMSLUNGWER:	VNR:	3.151.218
HAUNAD:	YFRIFAR:	JGG	MKV:	NR. TEIKNINGAR:	
DAGS. UNDRSKRIFTAR:	NAFN OG KT. HÖNNUDAR:	10. Jan. 2007	HÖNNUN hf	430572-0189	<b>B2-925</b>
UNDRSKRIFT HÖNNUDAR:	ÓTGÁFA:				<b>B2</b>